



525
25

Property of Trinity College

CAPITOL AVENUE

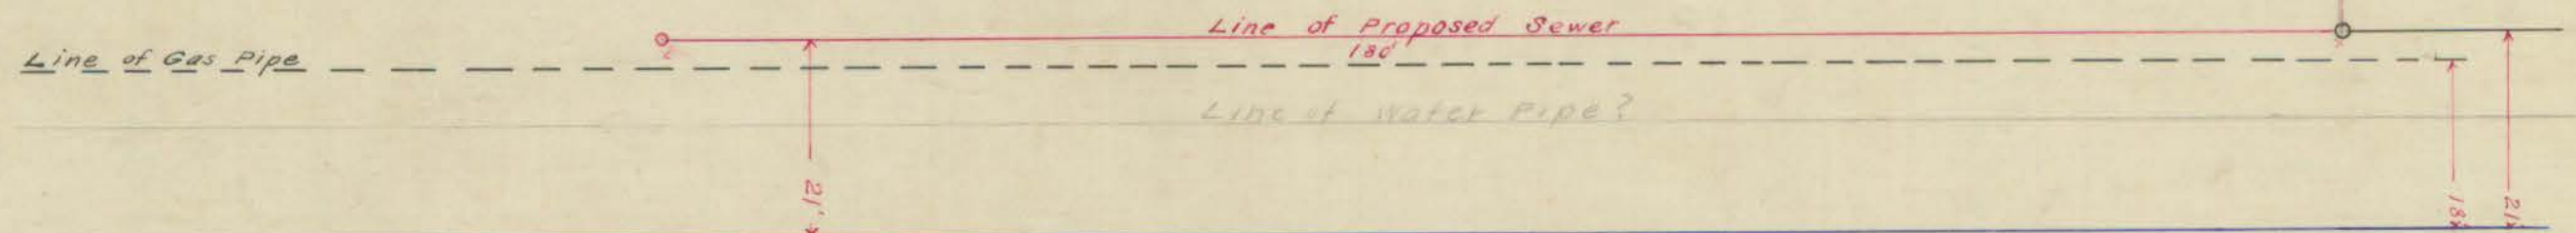

WASHINGTON STREET

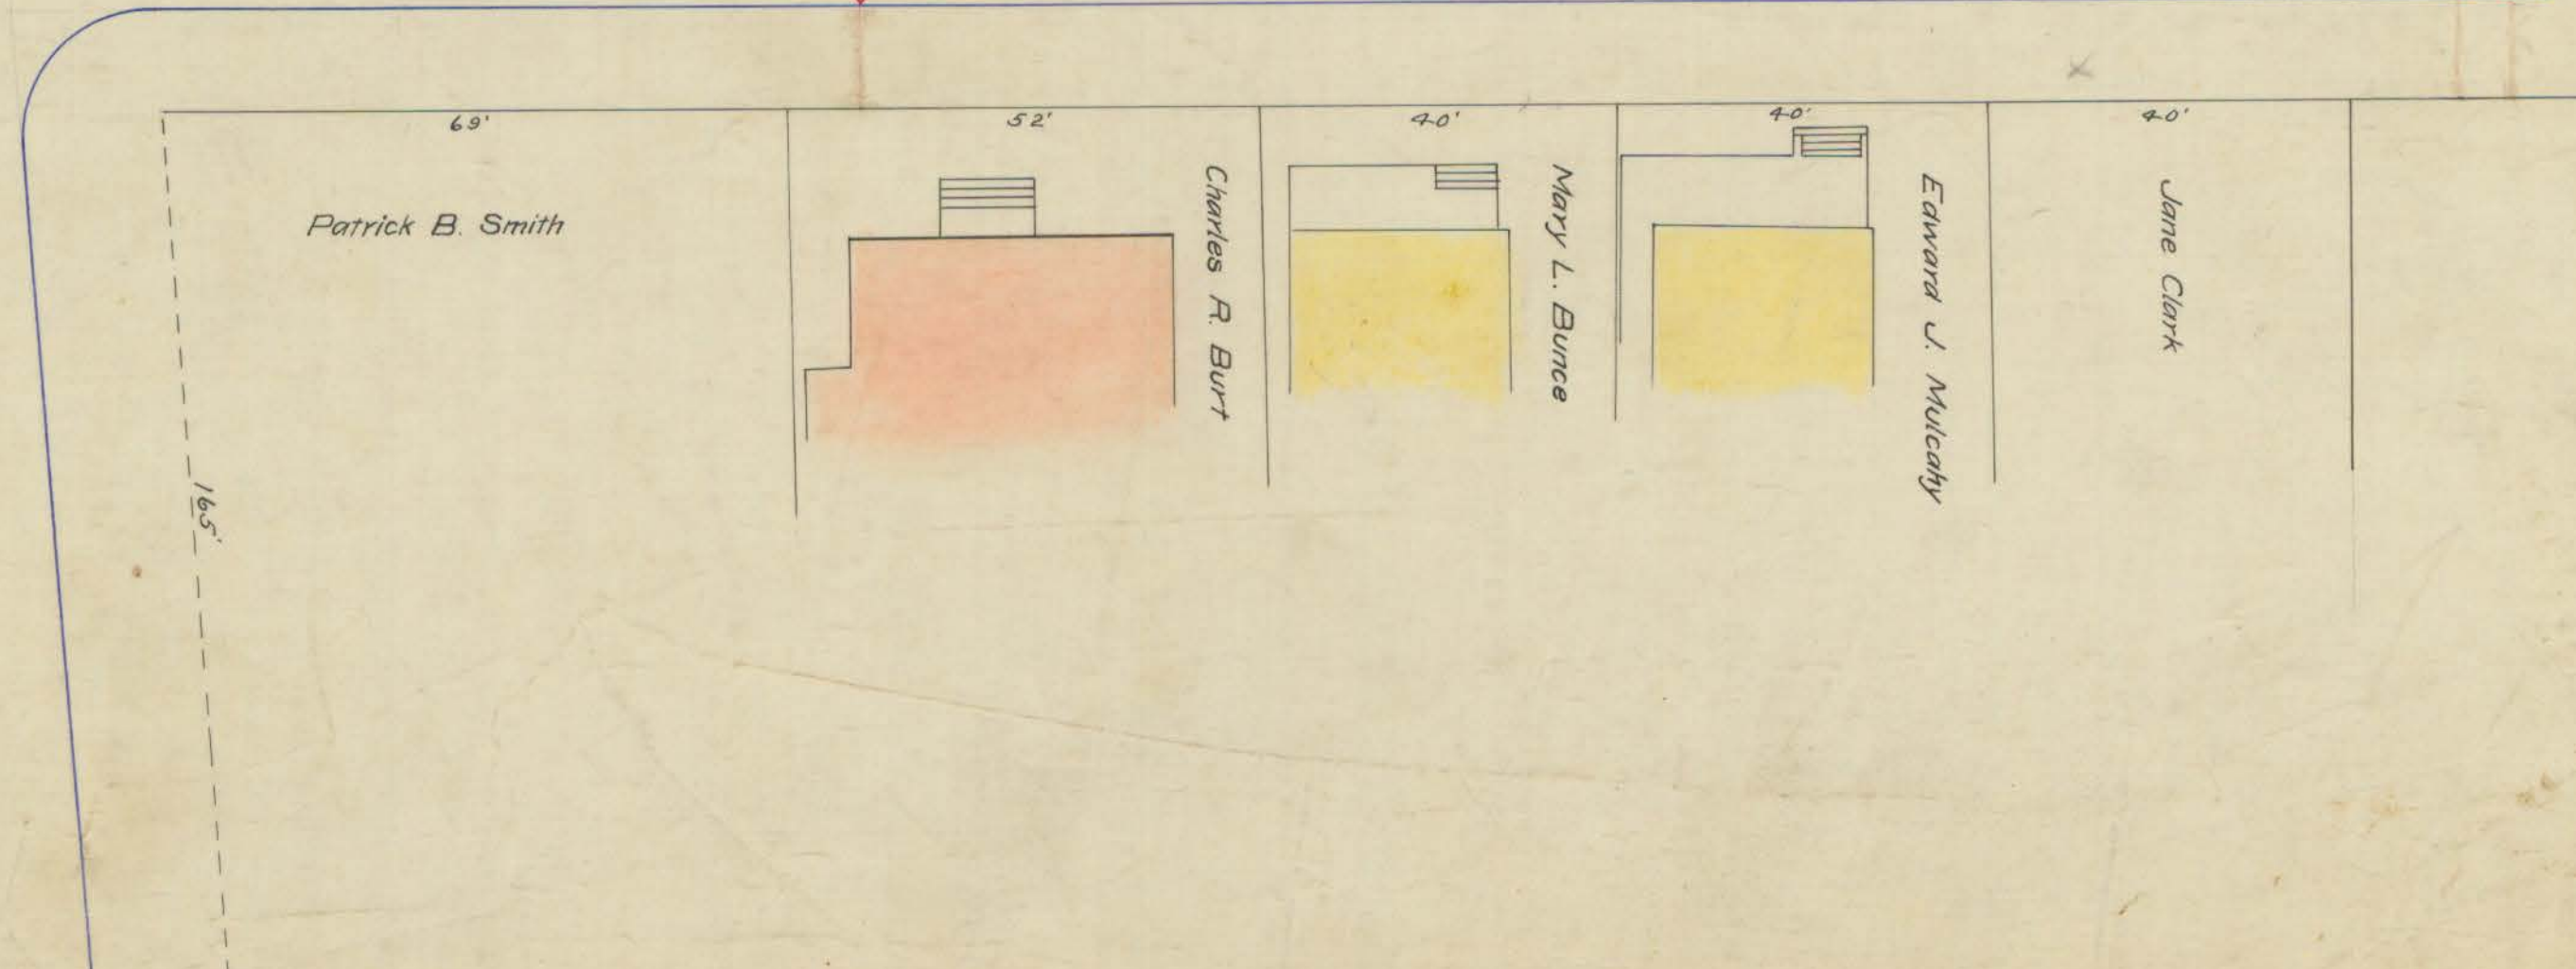

32
525

1" = 20'

525
25