
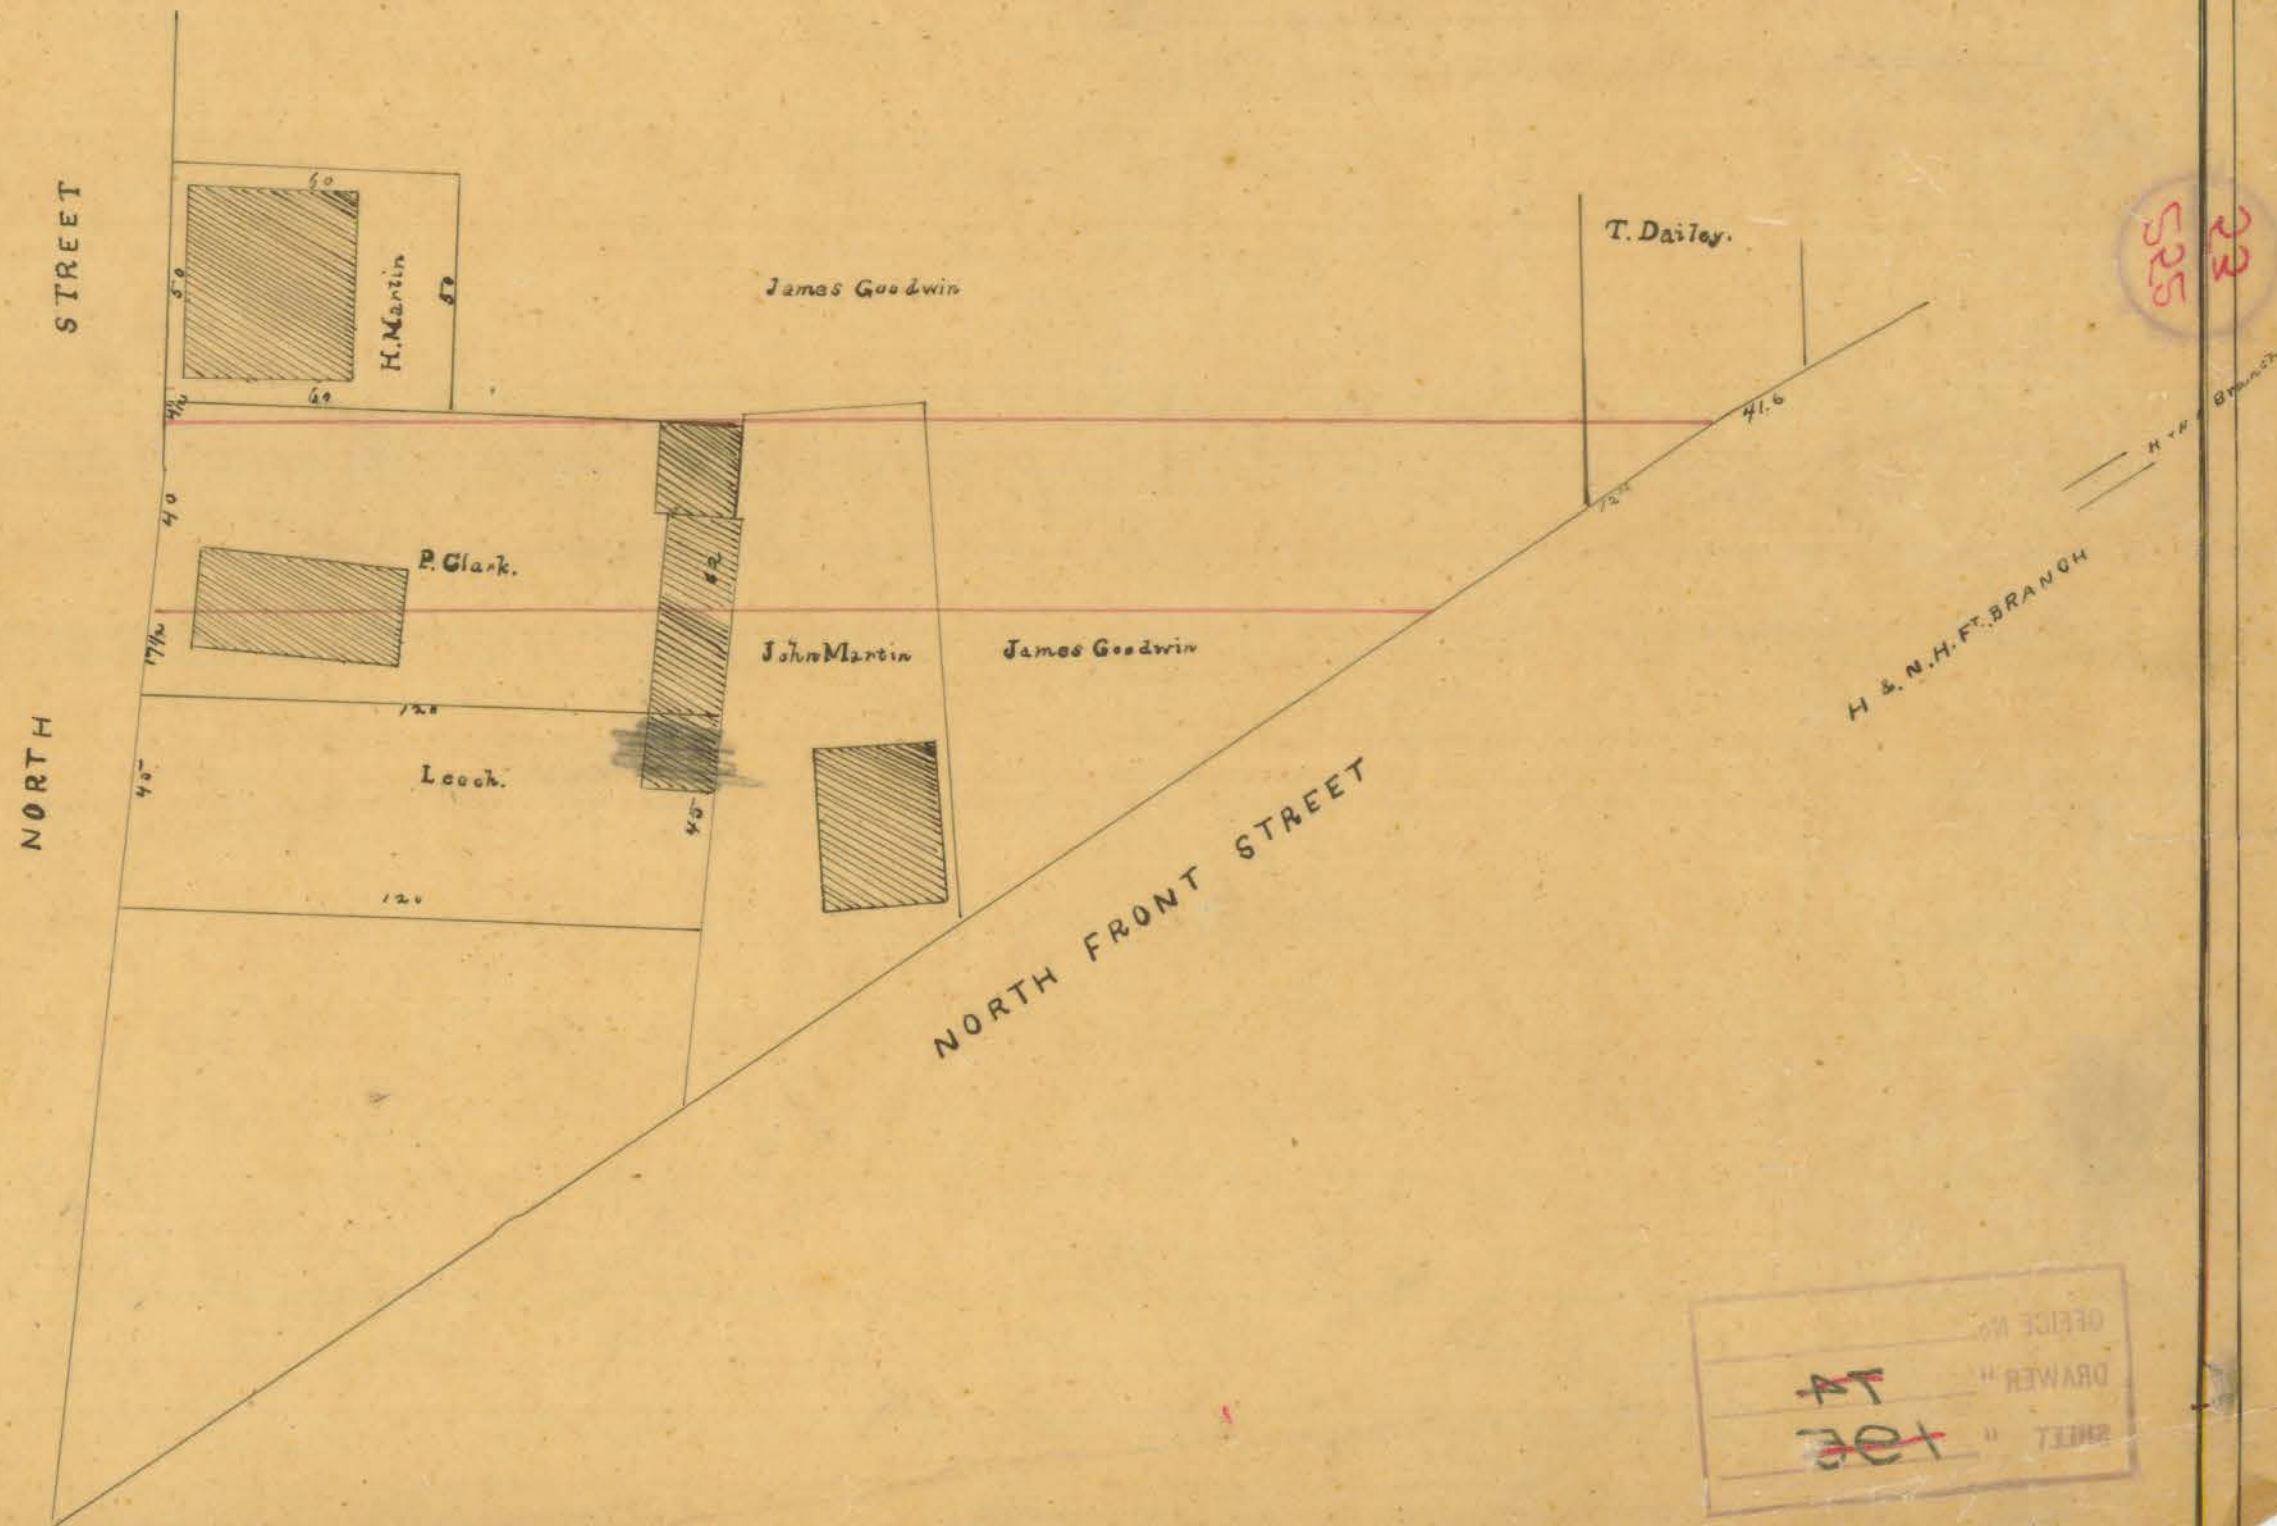


SHEET " ~~102~~
 DRAWN BY " ~~102~~
 OFFICE NO.

F. Houblein 6486 Square Feet
 Thomas Fox 2425 " "
 P. Clark 4800 " "
 John Martin 1680 " "
 James Goodwin 5086 " "
 T. Dailey 246 " "
 P. Golding

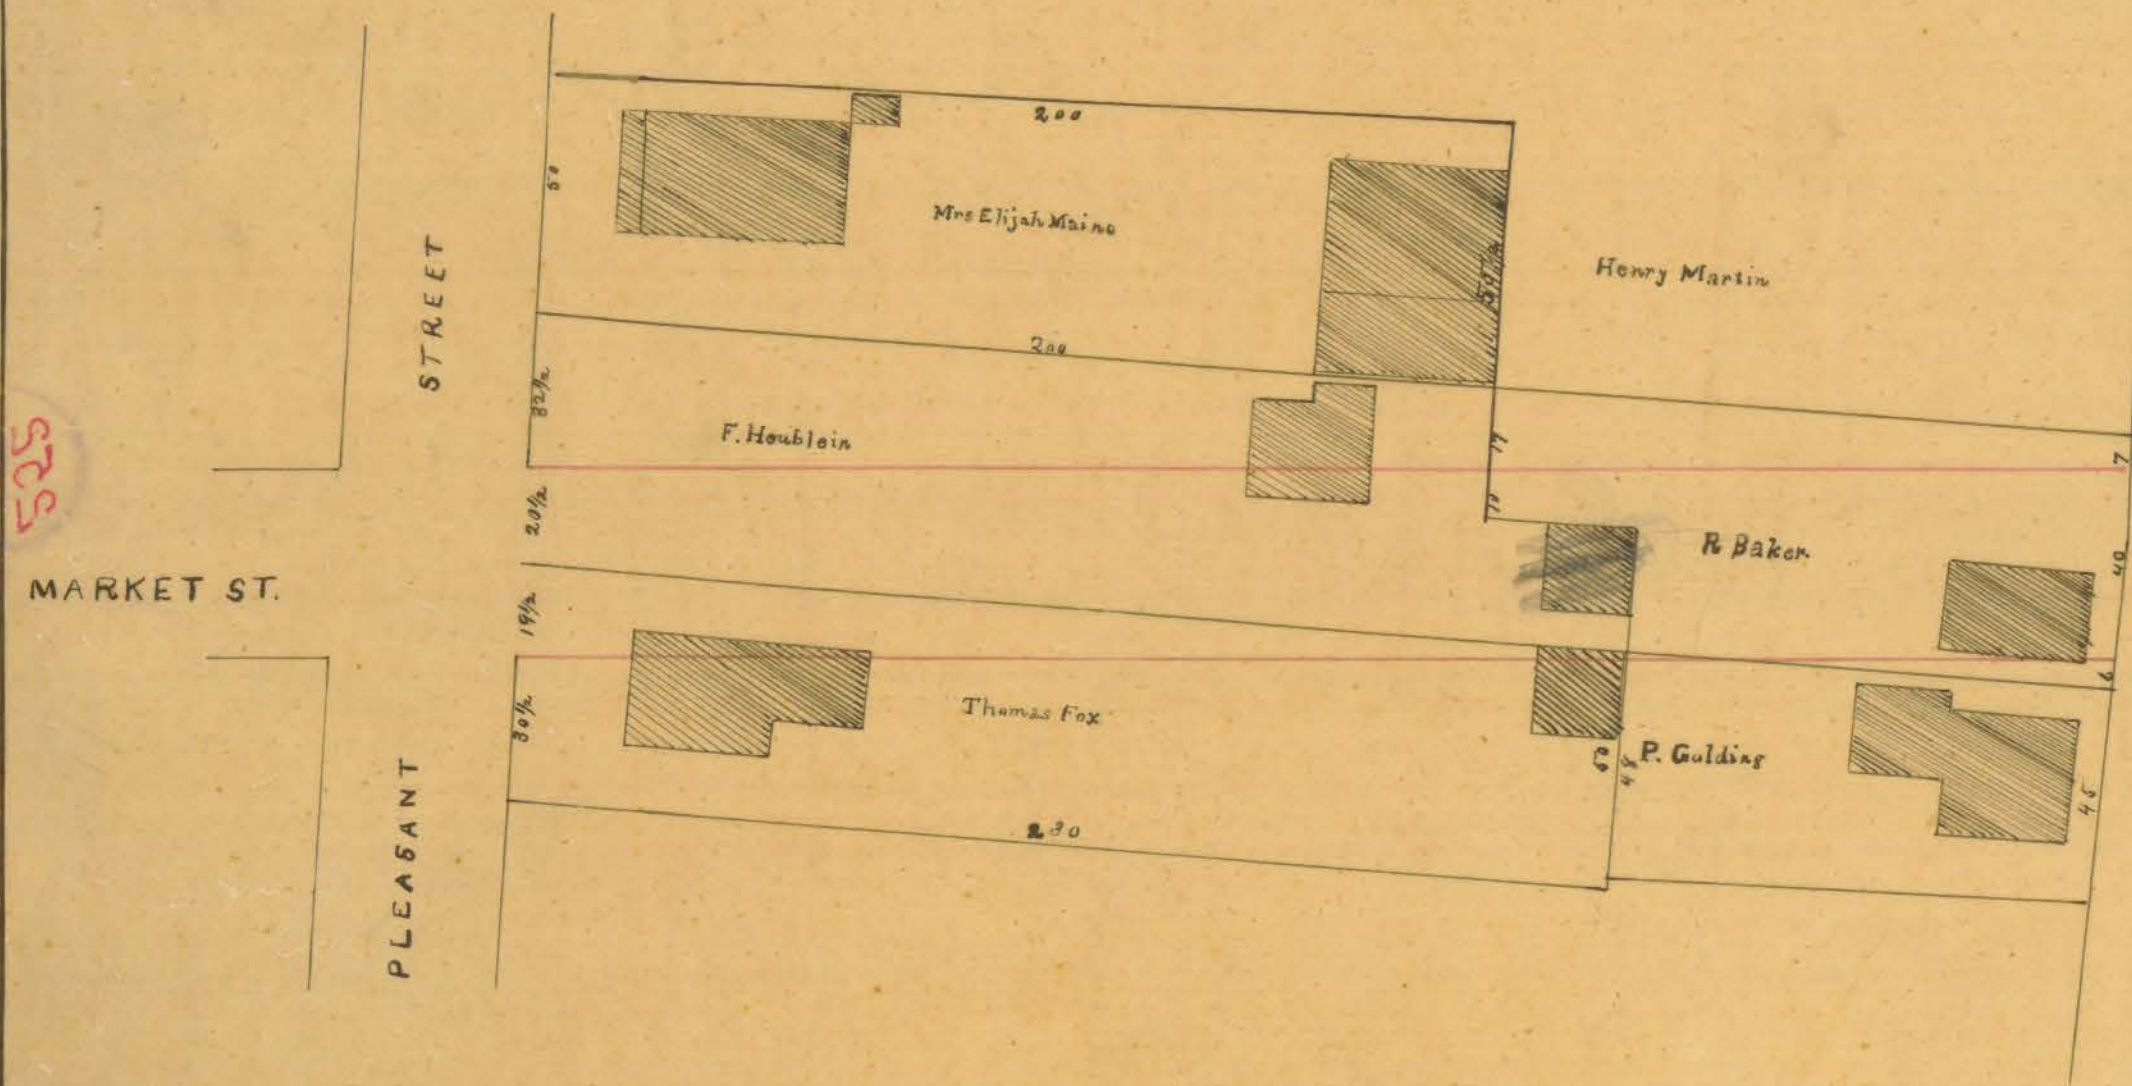

Extension of Market Street
 Scale 40 ft to 1 inch
 June 25th 1875
 L. B. Redwell
 Supt. H. P. & F. R. R.

SHEET " ~~102~~
 DRAWN BY " ~~102~~
 OFFICE NO.