


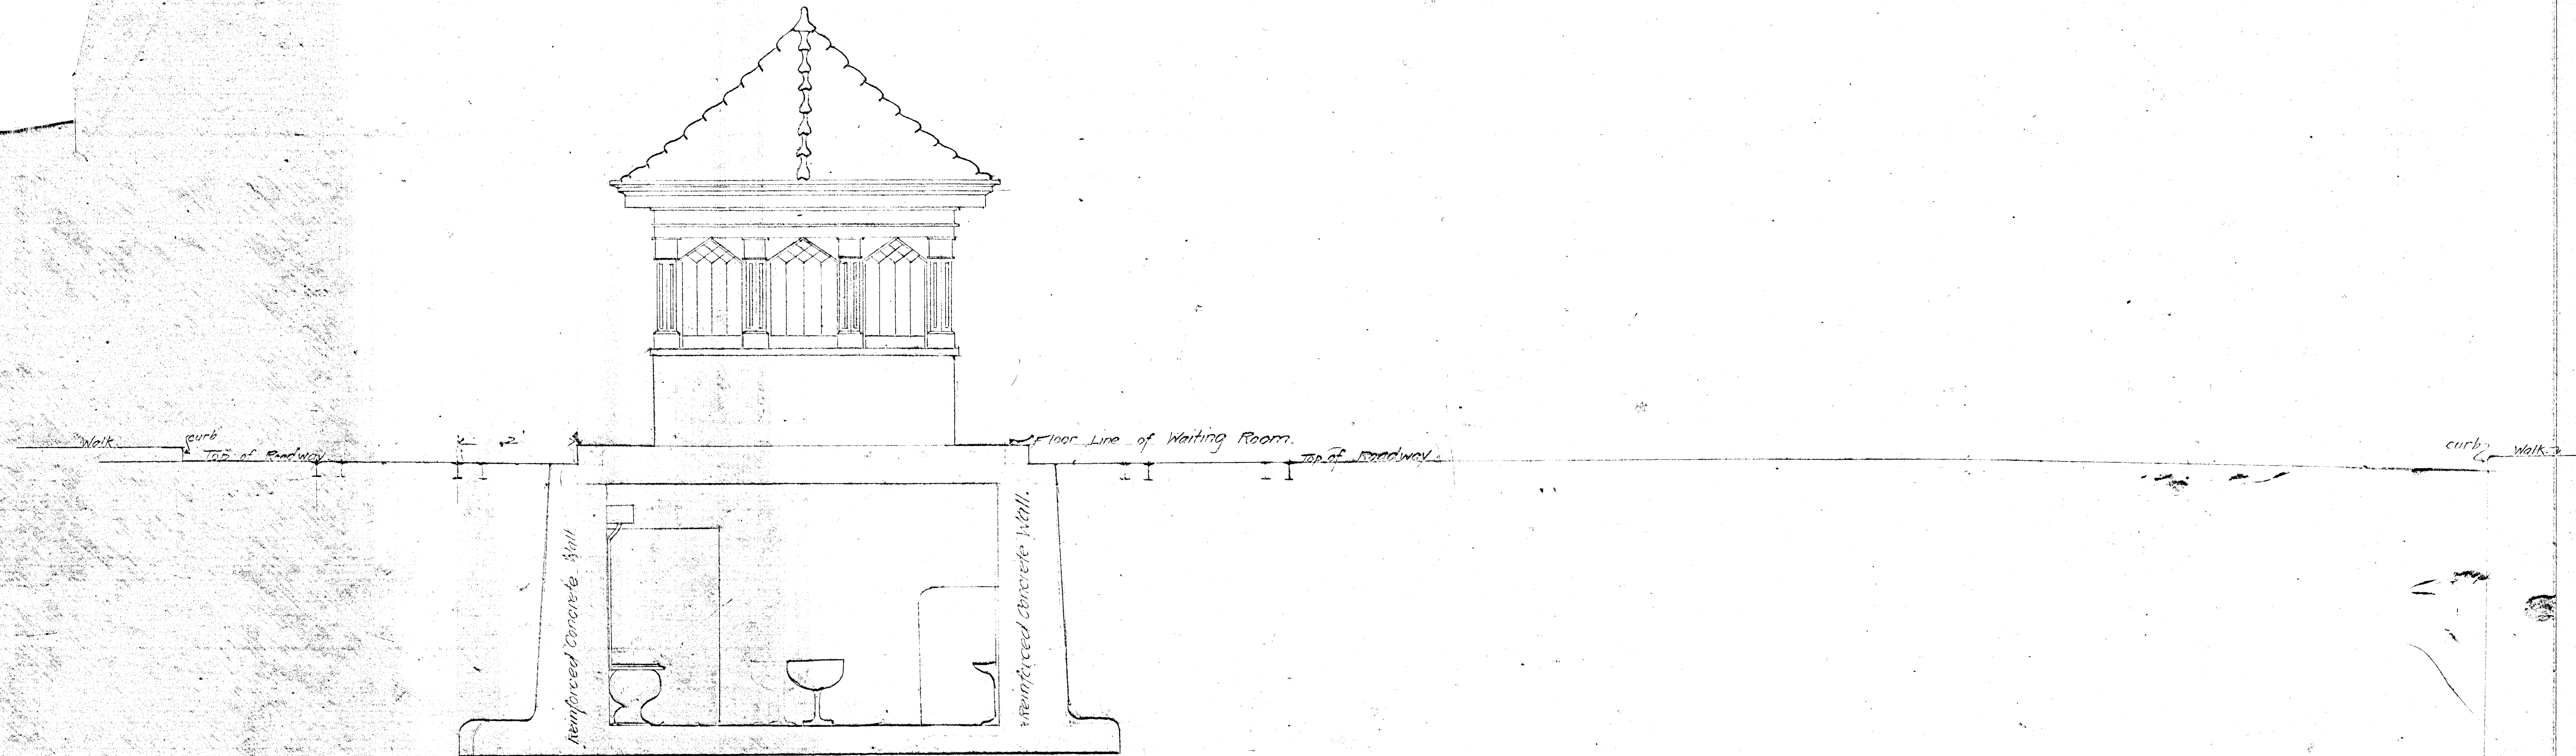

~ ~ ~ END ELEVATION ~ ~ ~
~ ~ ~ LOOKING WEST TOWARD ASYLUM STREET ~ ~ ~
~ ~ ~ SCALE 3/4" = ONE FOOT ~ ~ ~