


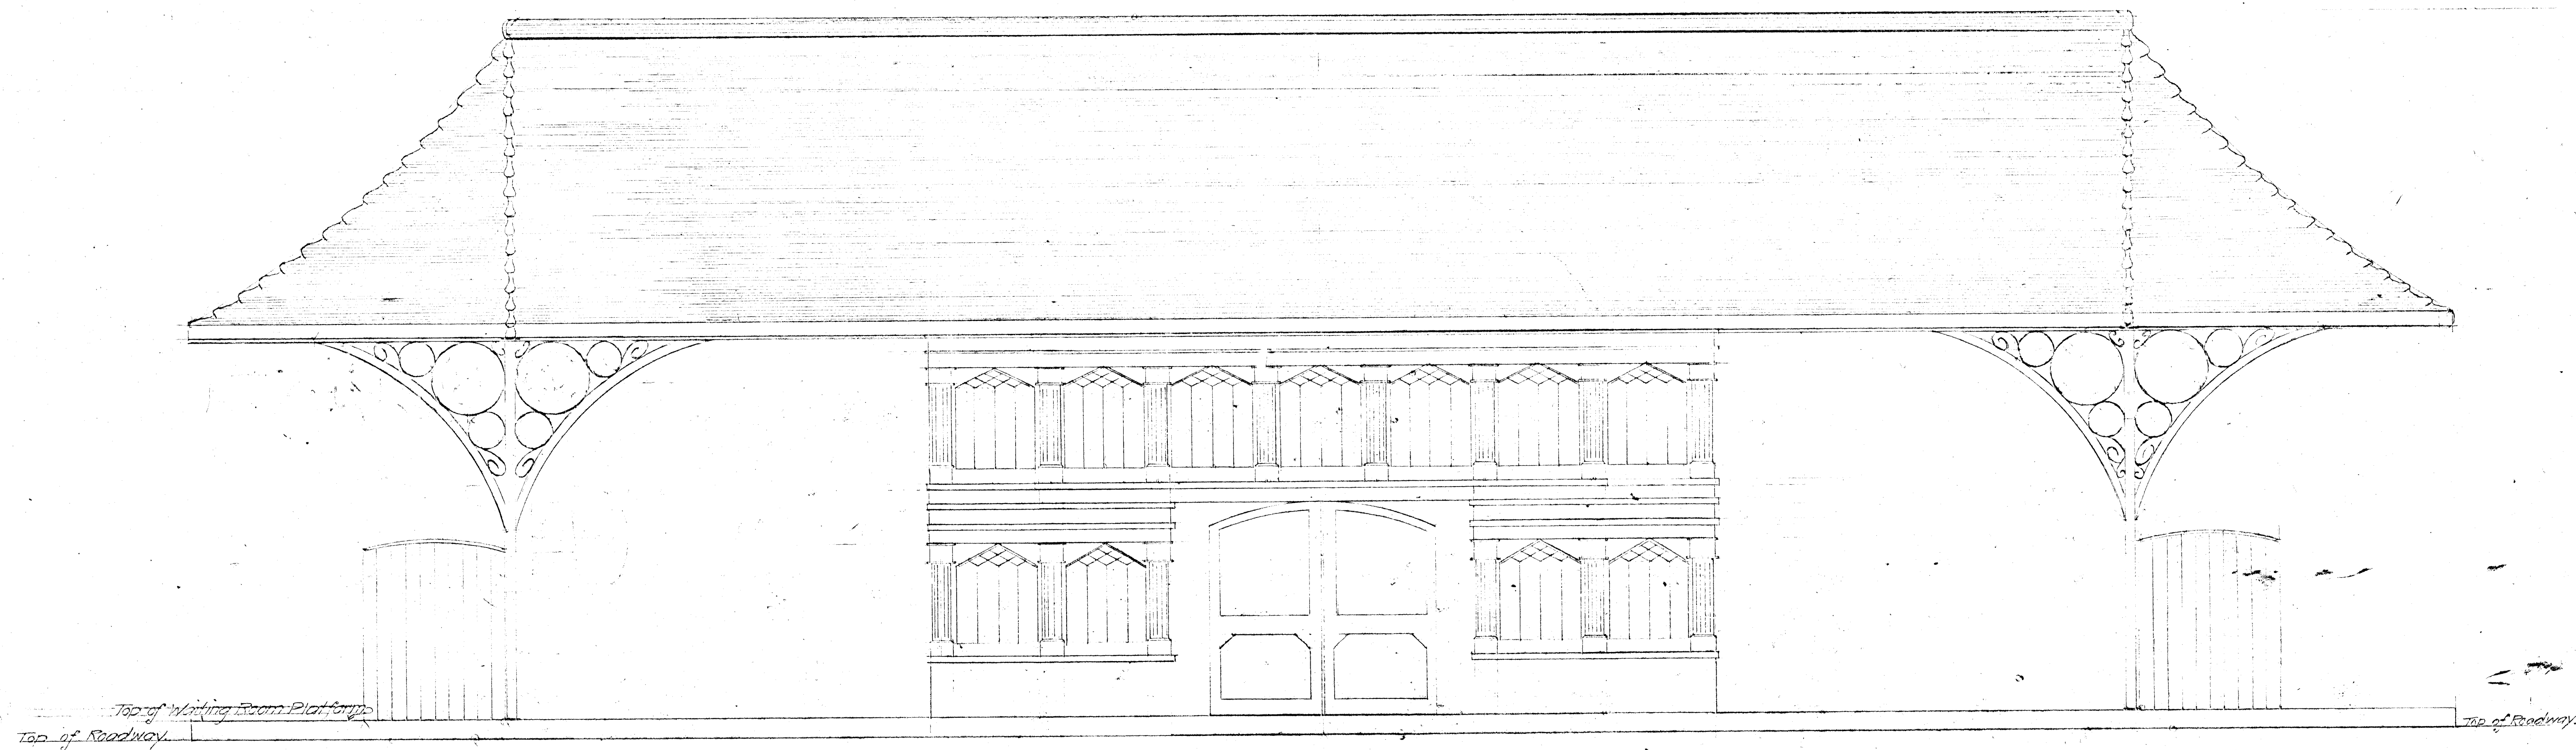

~ SIDE ELEVATION ~
~ SCALE $\frac{1}{8}$ " = ONE FOOT ~