


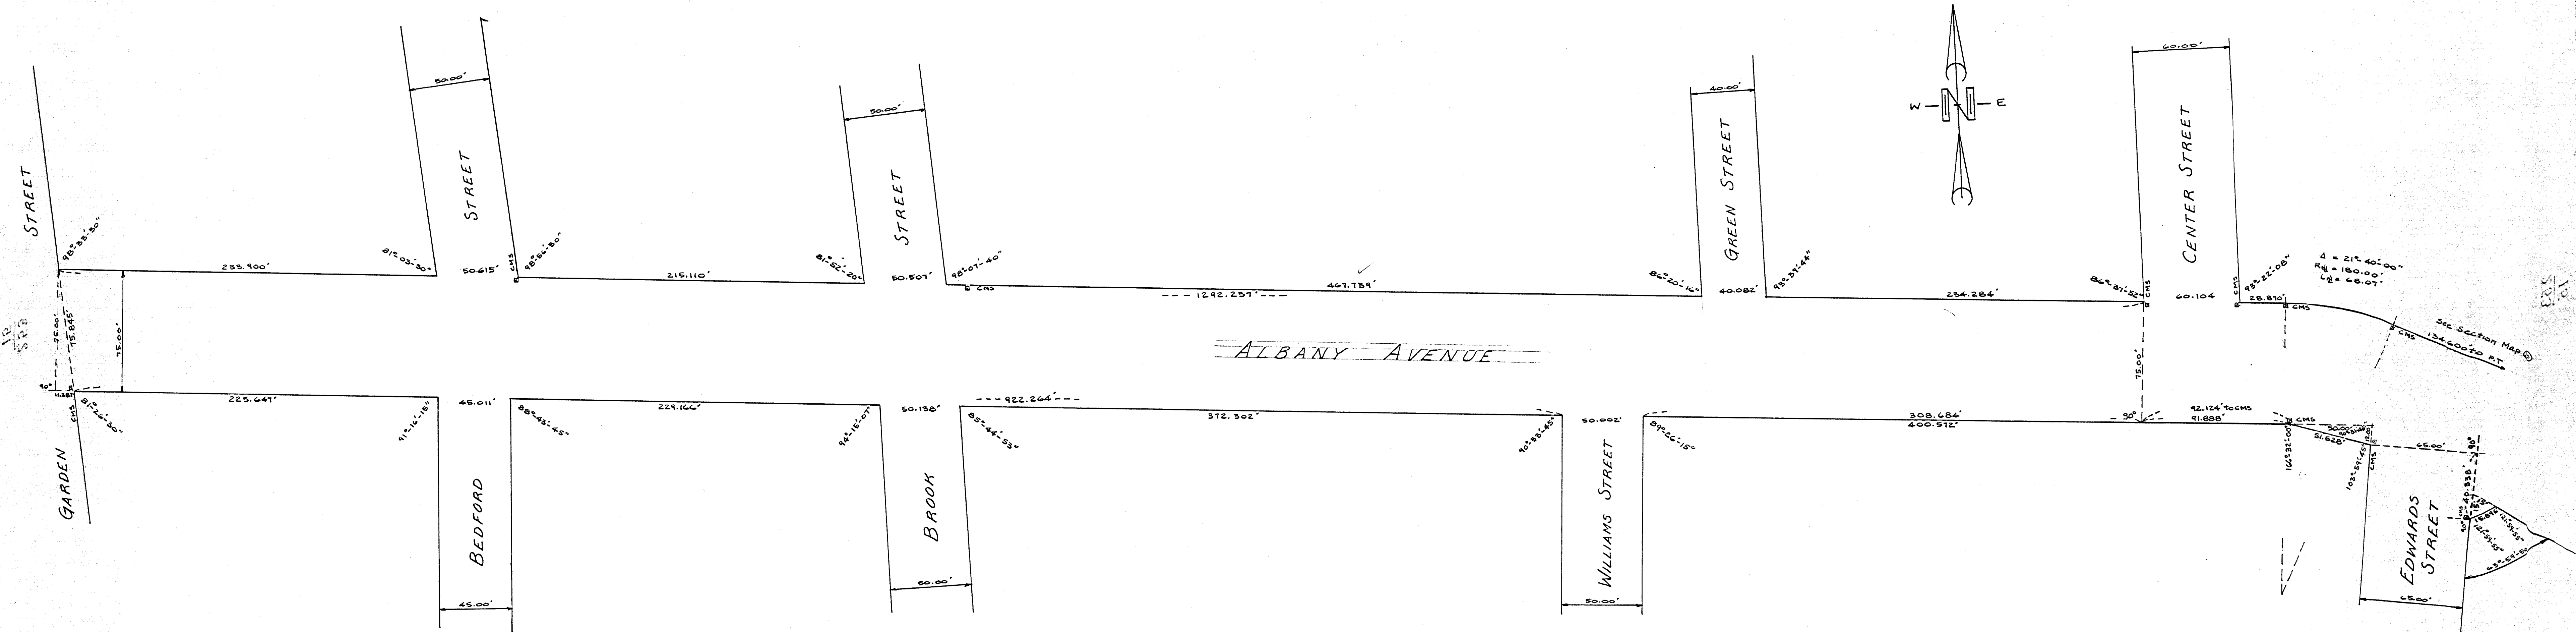

CITY OF HARTFORD
 DEPARTMENT OF ENGINEERING
 SCALE: 1"=40' DATE: 4-11-72 DAY/K
 01/334