



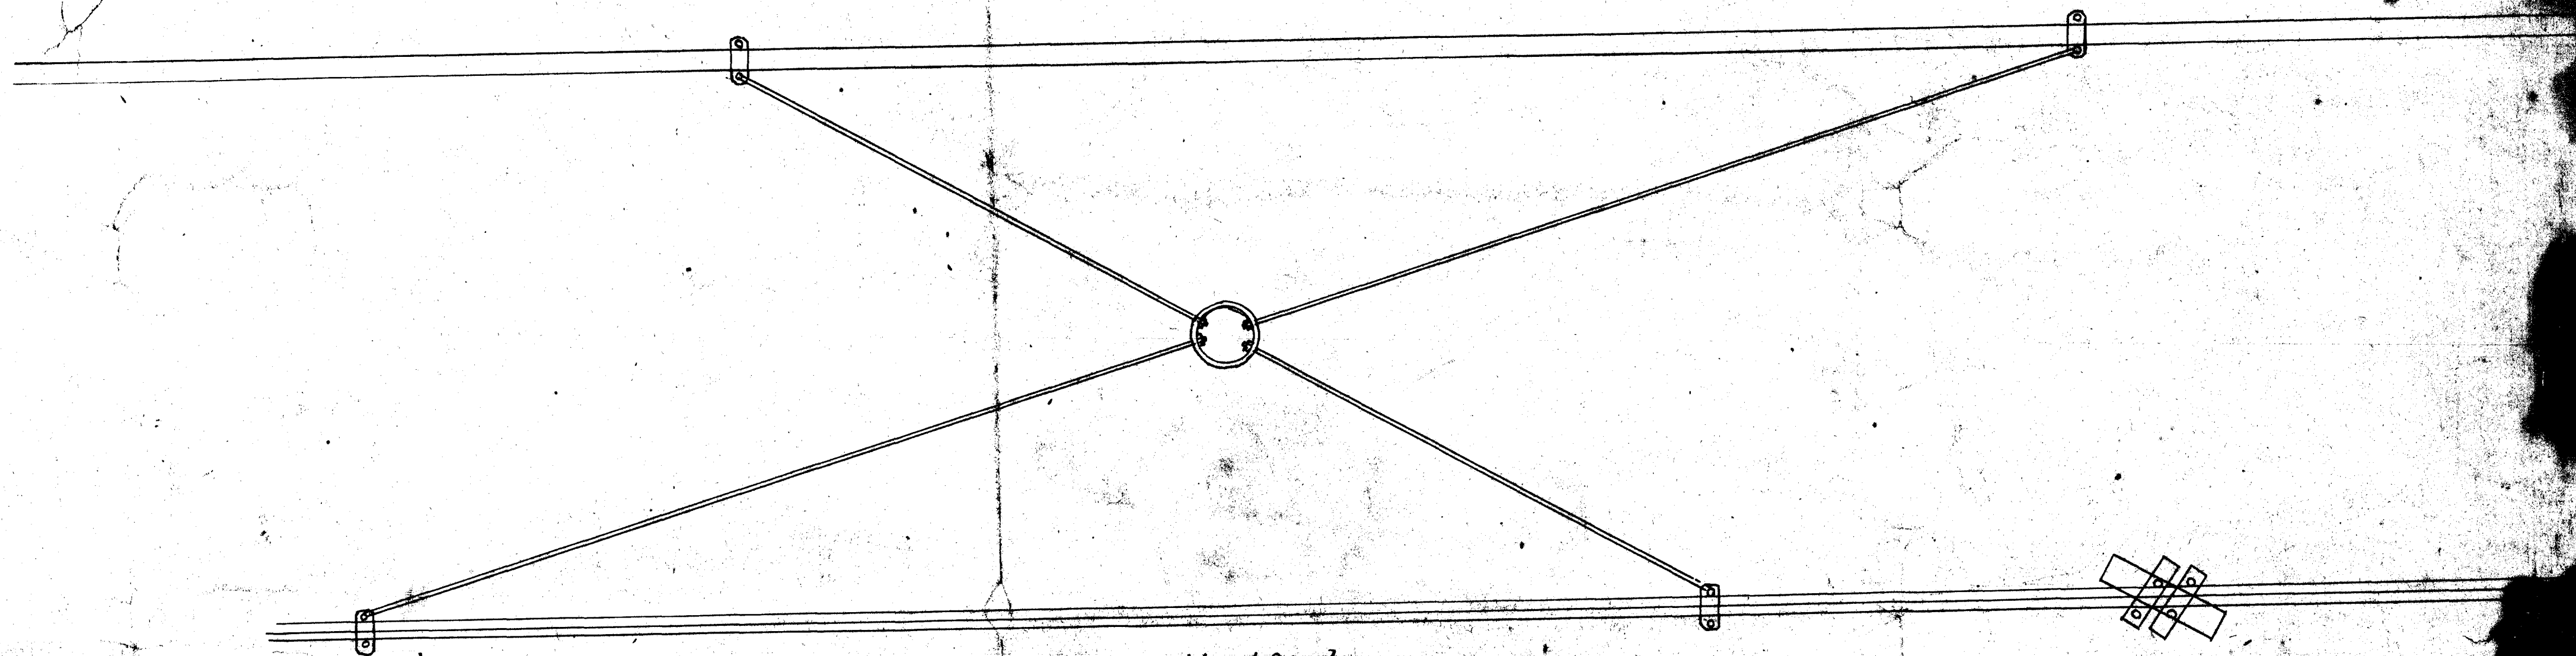

Laurel St Bridge Hartford -
July 1894.

Scale 2 ft. = 1 in.

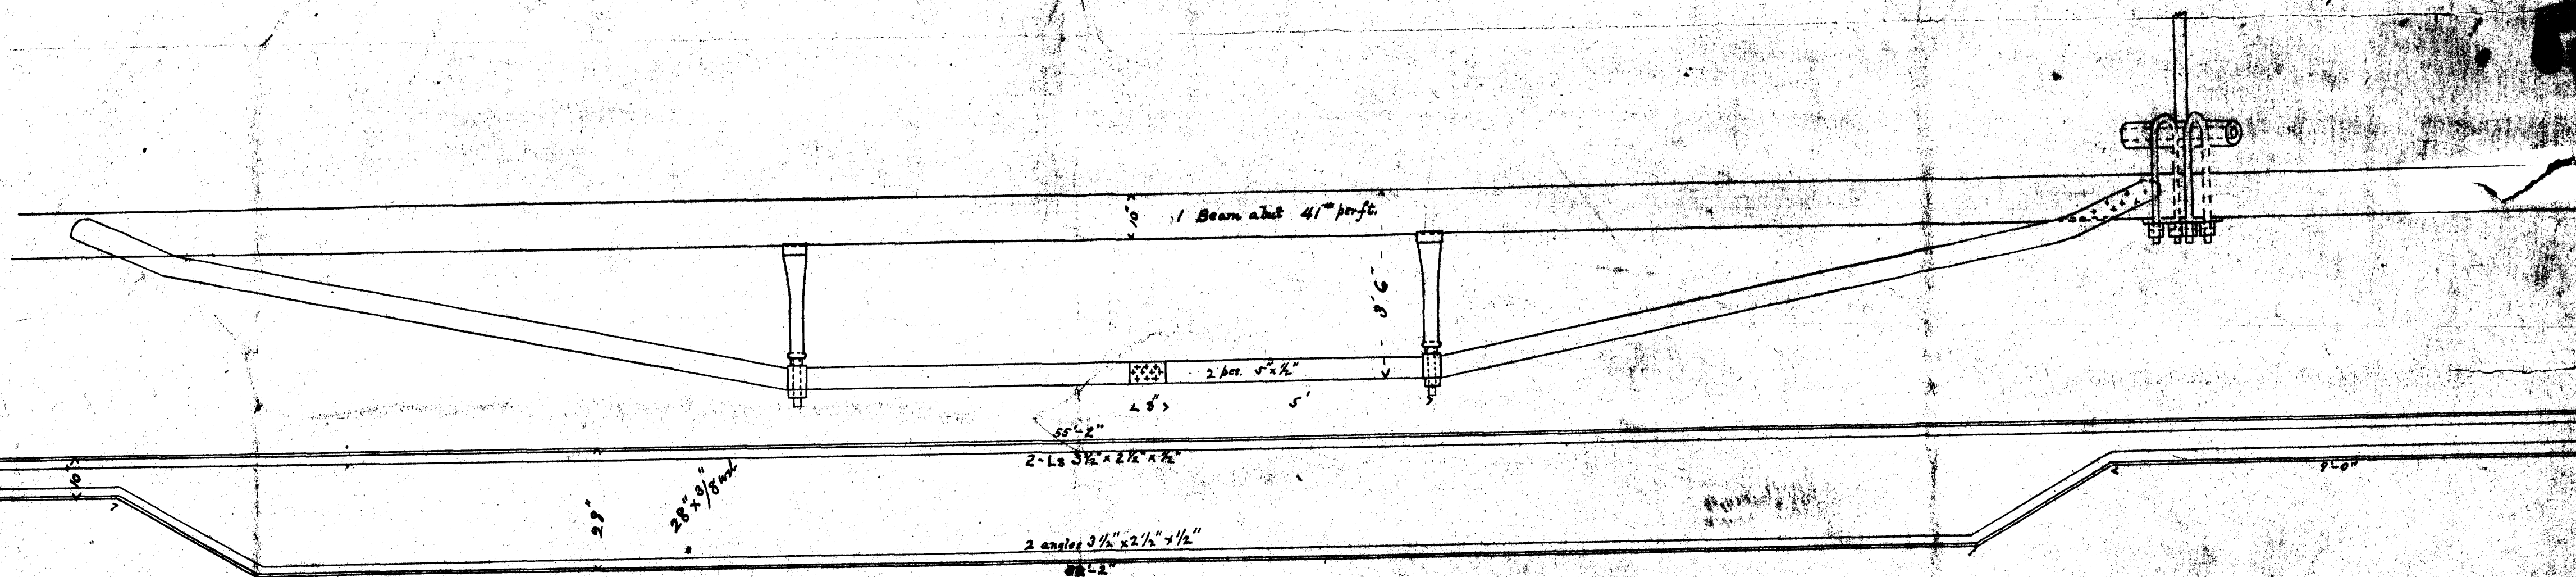

NEW YORK AND NEW ENGLAND RAILROAD

Laurel Street Bridge Hartford