


Section of Retaining Wall
along Park River on Capitol Grounds.

Scale $\frac{1}{2}$ " = 1 ft

July 1-1896

T.H. McKenzie, C.E.

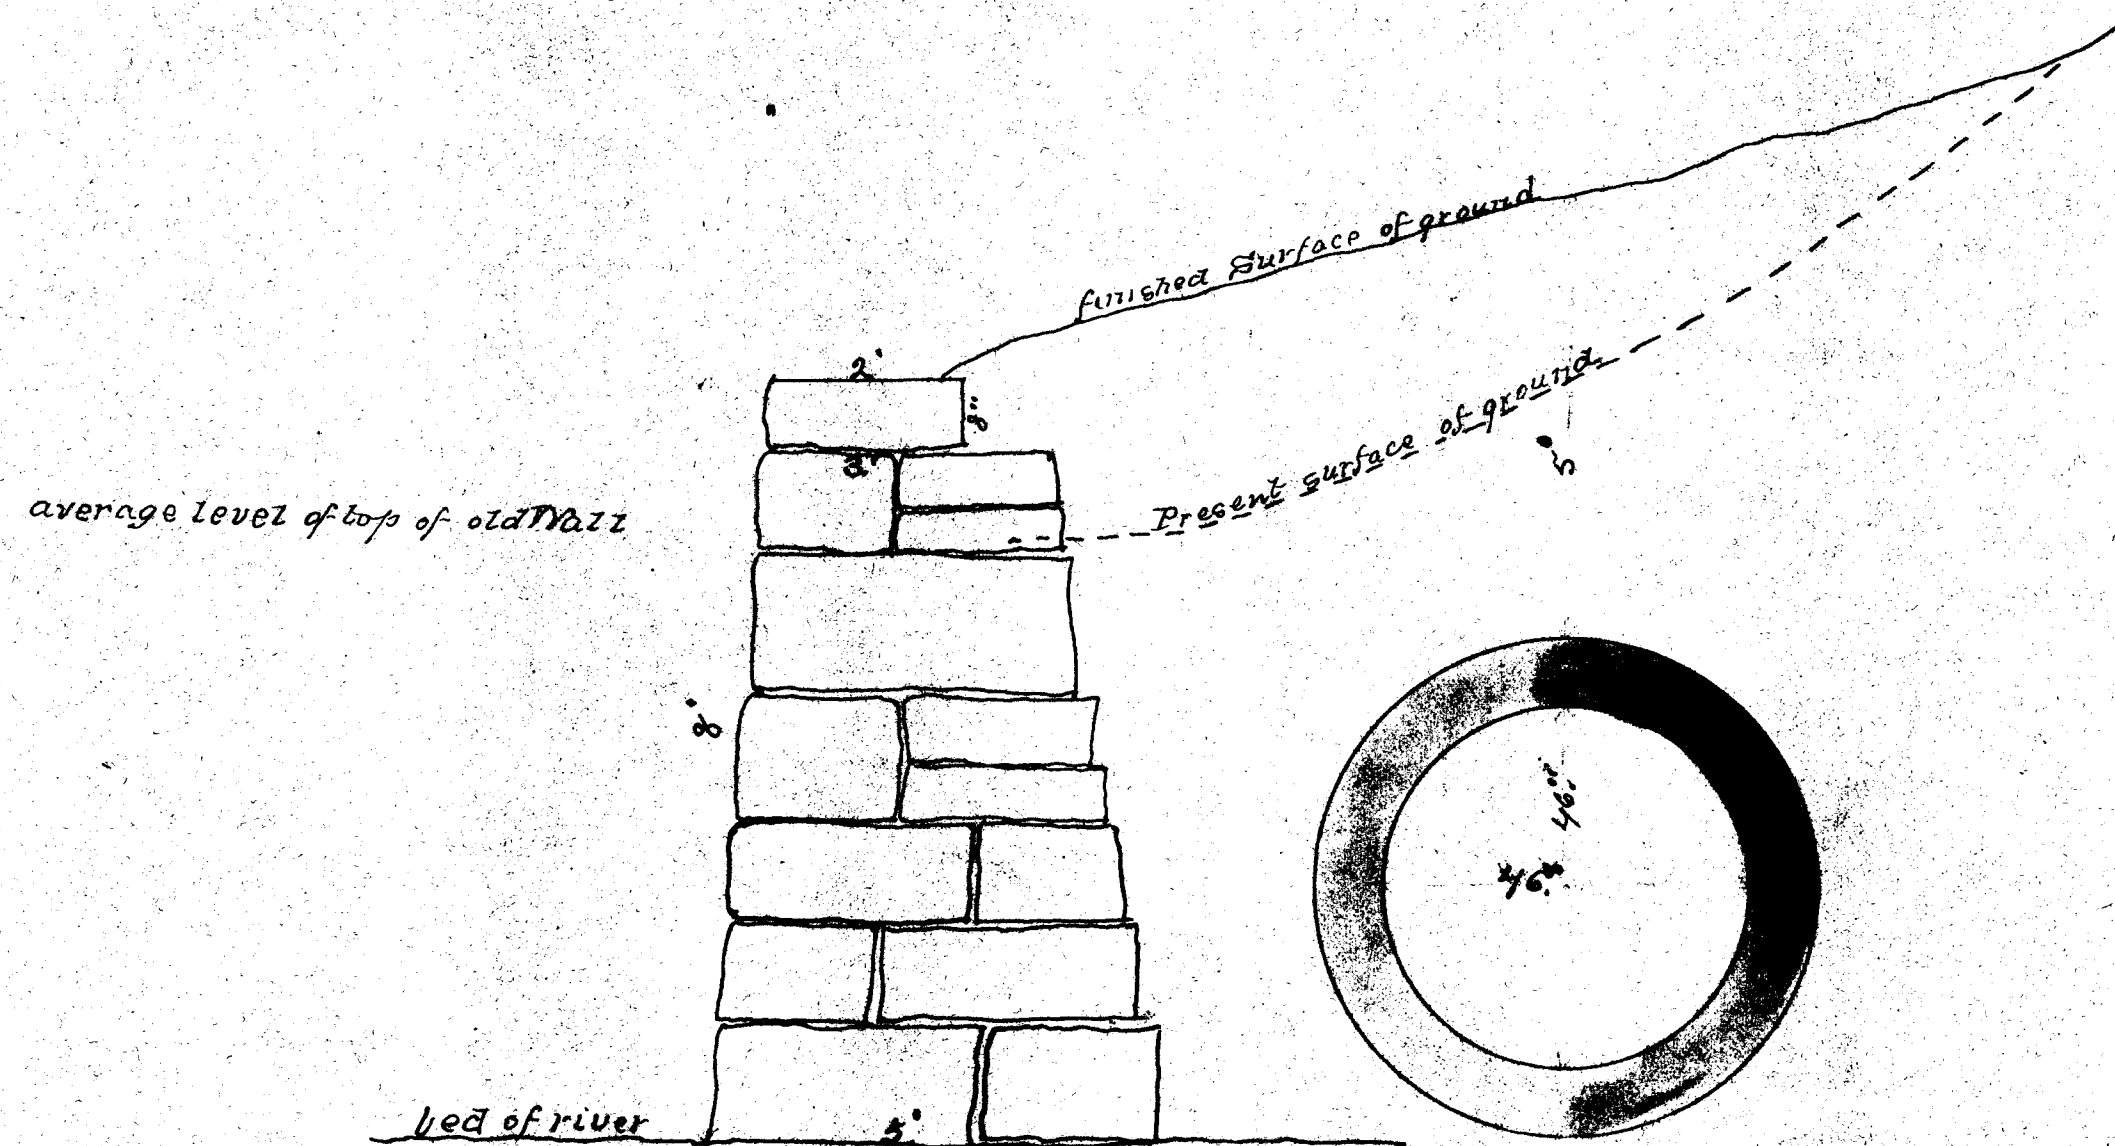

Section of Wall Sta 68+75 to 70+40