


John Moran Est.

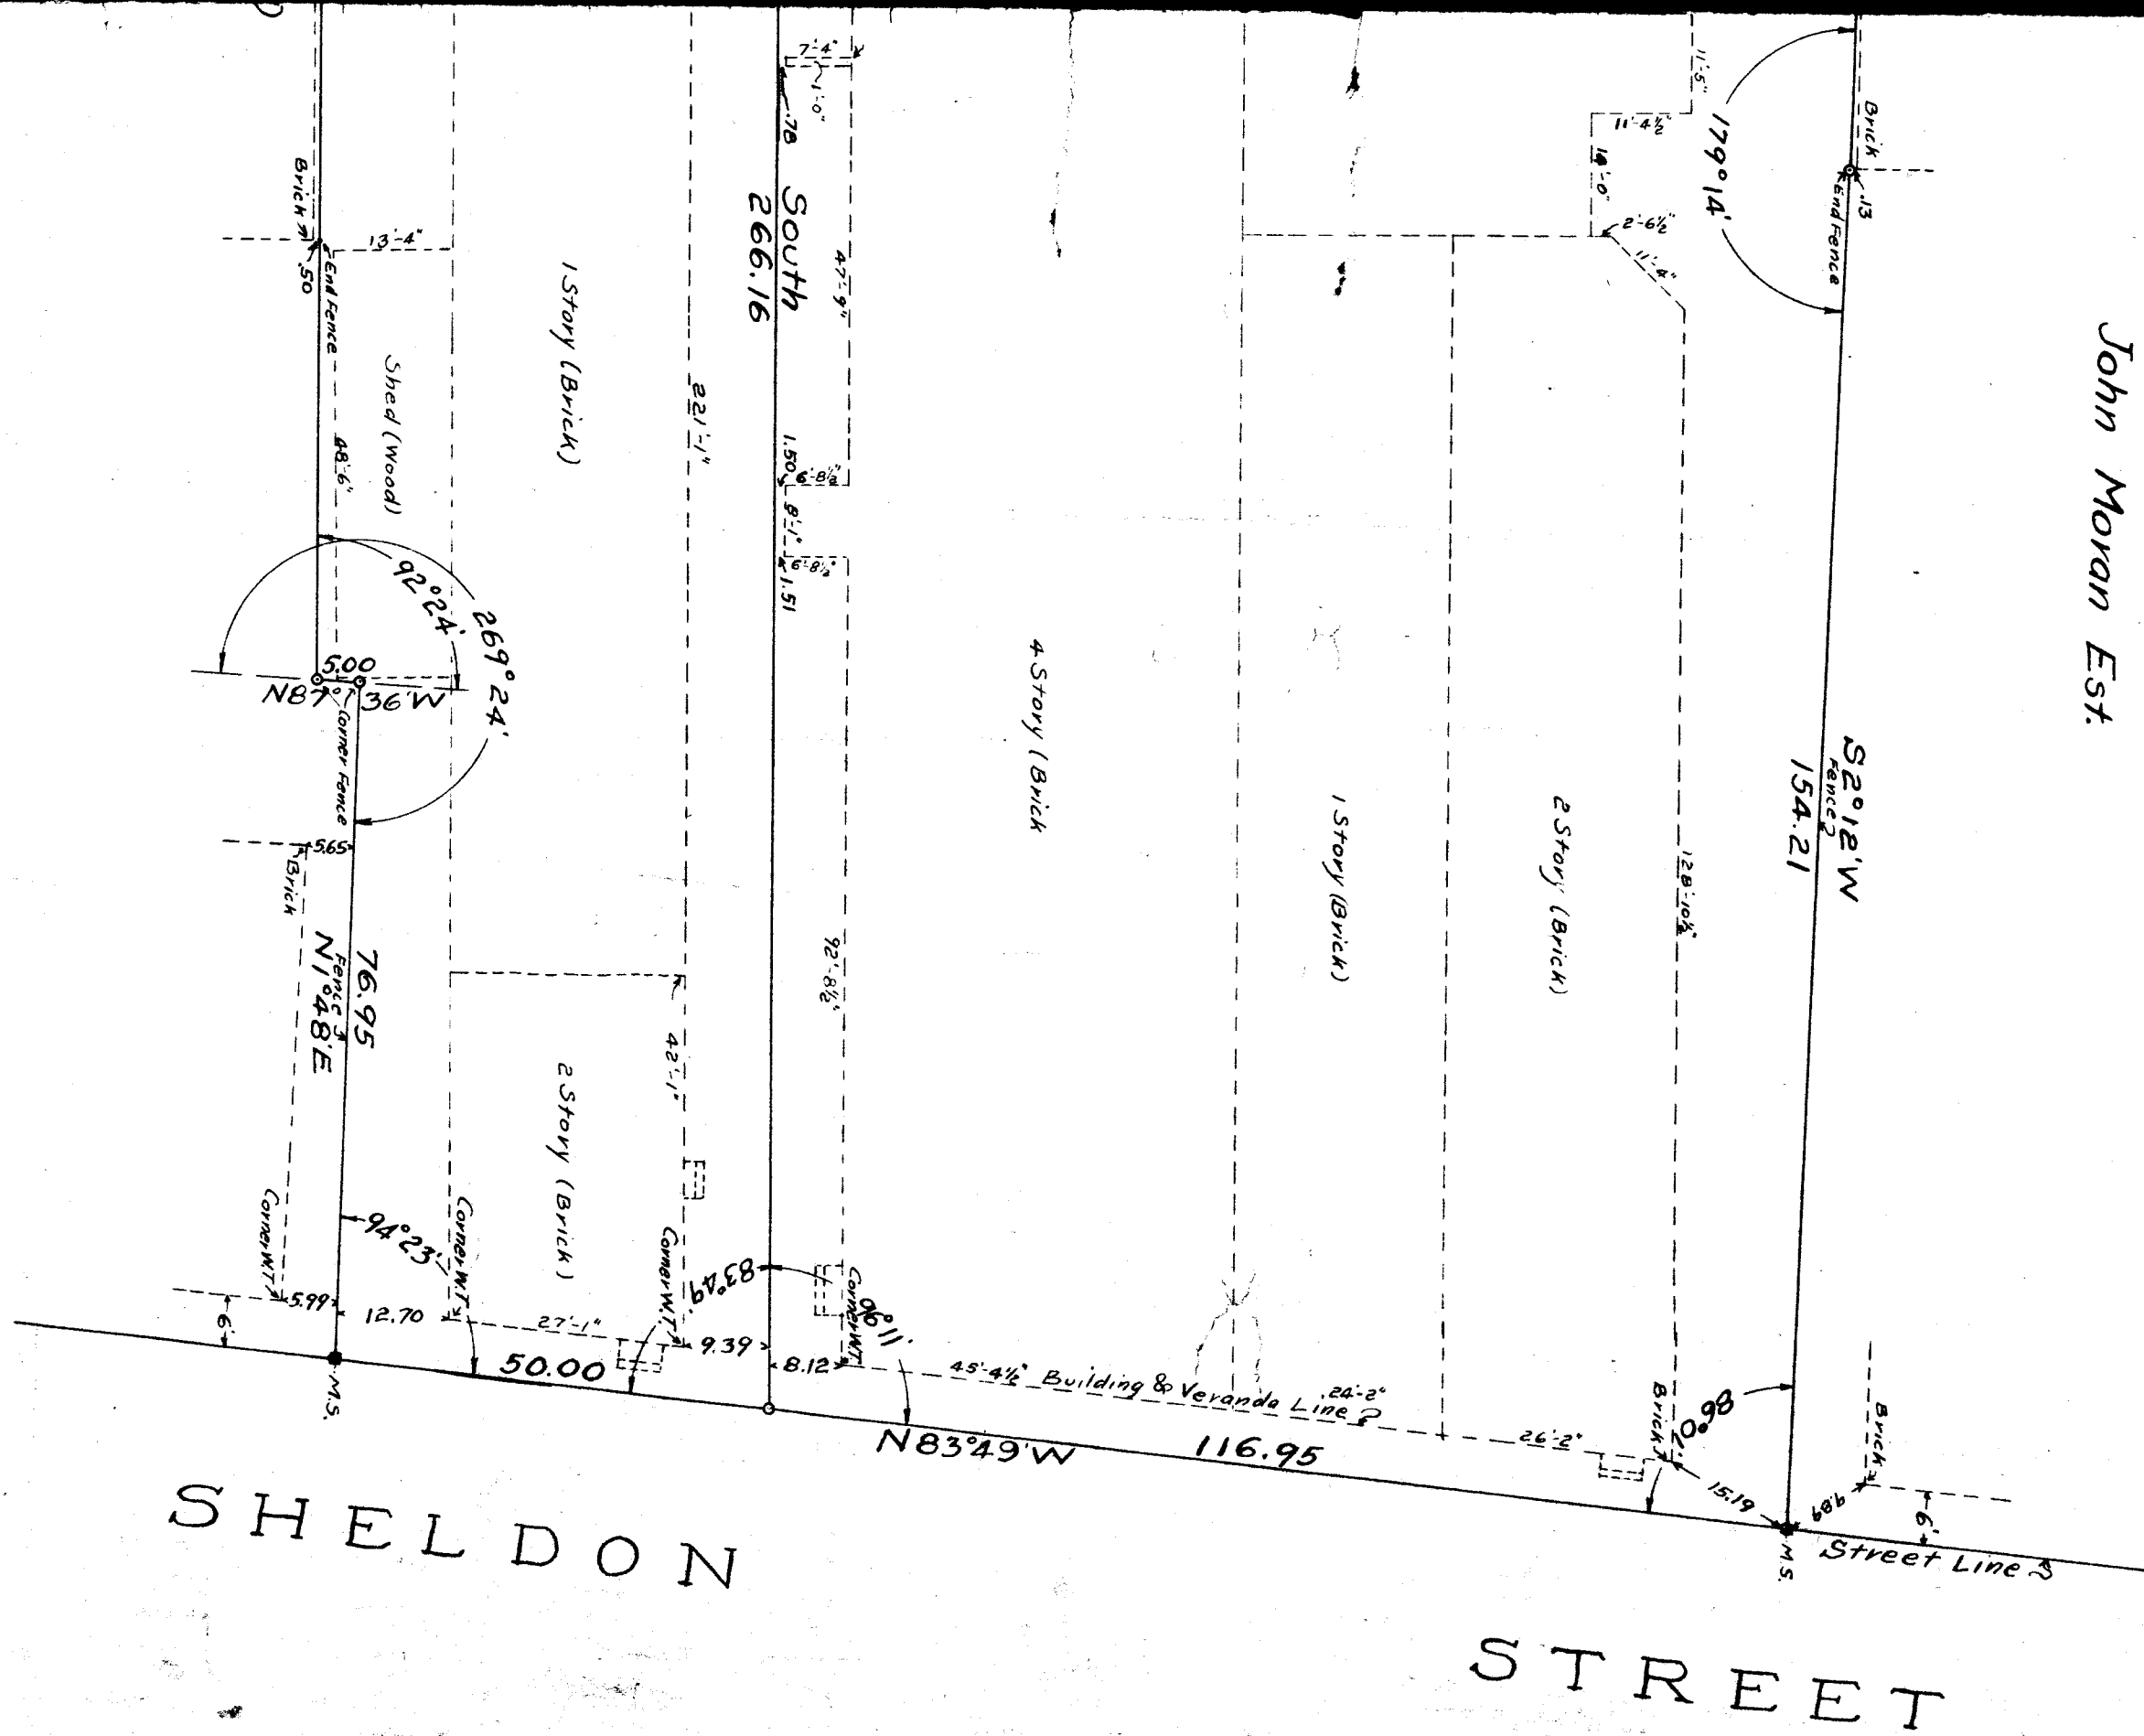

FORD BUCK & SHELDON INC.
CIVIL & CONSULTING ENGINEERS
HARTFORD CONN.

Comm. 2358