

MAPLEWOOD

Property of

GEORGE L. BIDWELL and ELVA A. SIMPSON

WINDSOR AVE.


HARTFORD AND WINDSOR, CONN.

SCALE 1 inch = 50 feet.

MAY, 1911.


Spencer and Washburn, Eng'rs.

We hereby certify that this map is substantially correct.
May 18, 1911. Spencer and Washburn, Eng'rs.

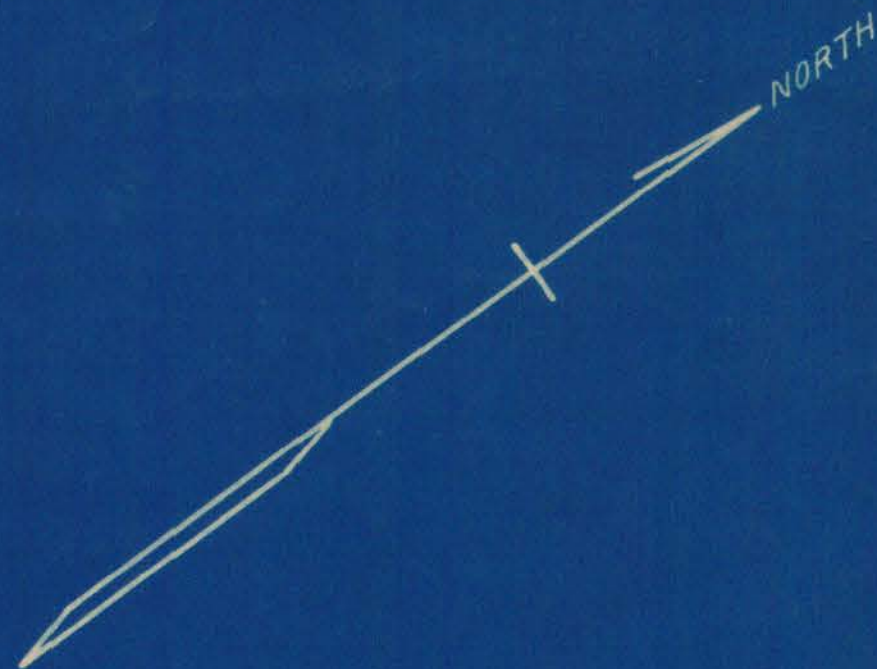

WINDSOR AVE.

WINDSOR
Town Line
HARTFORD

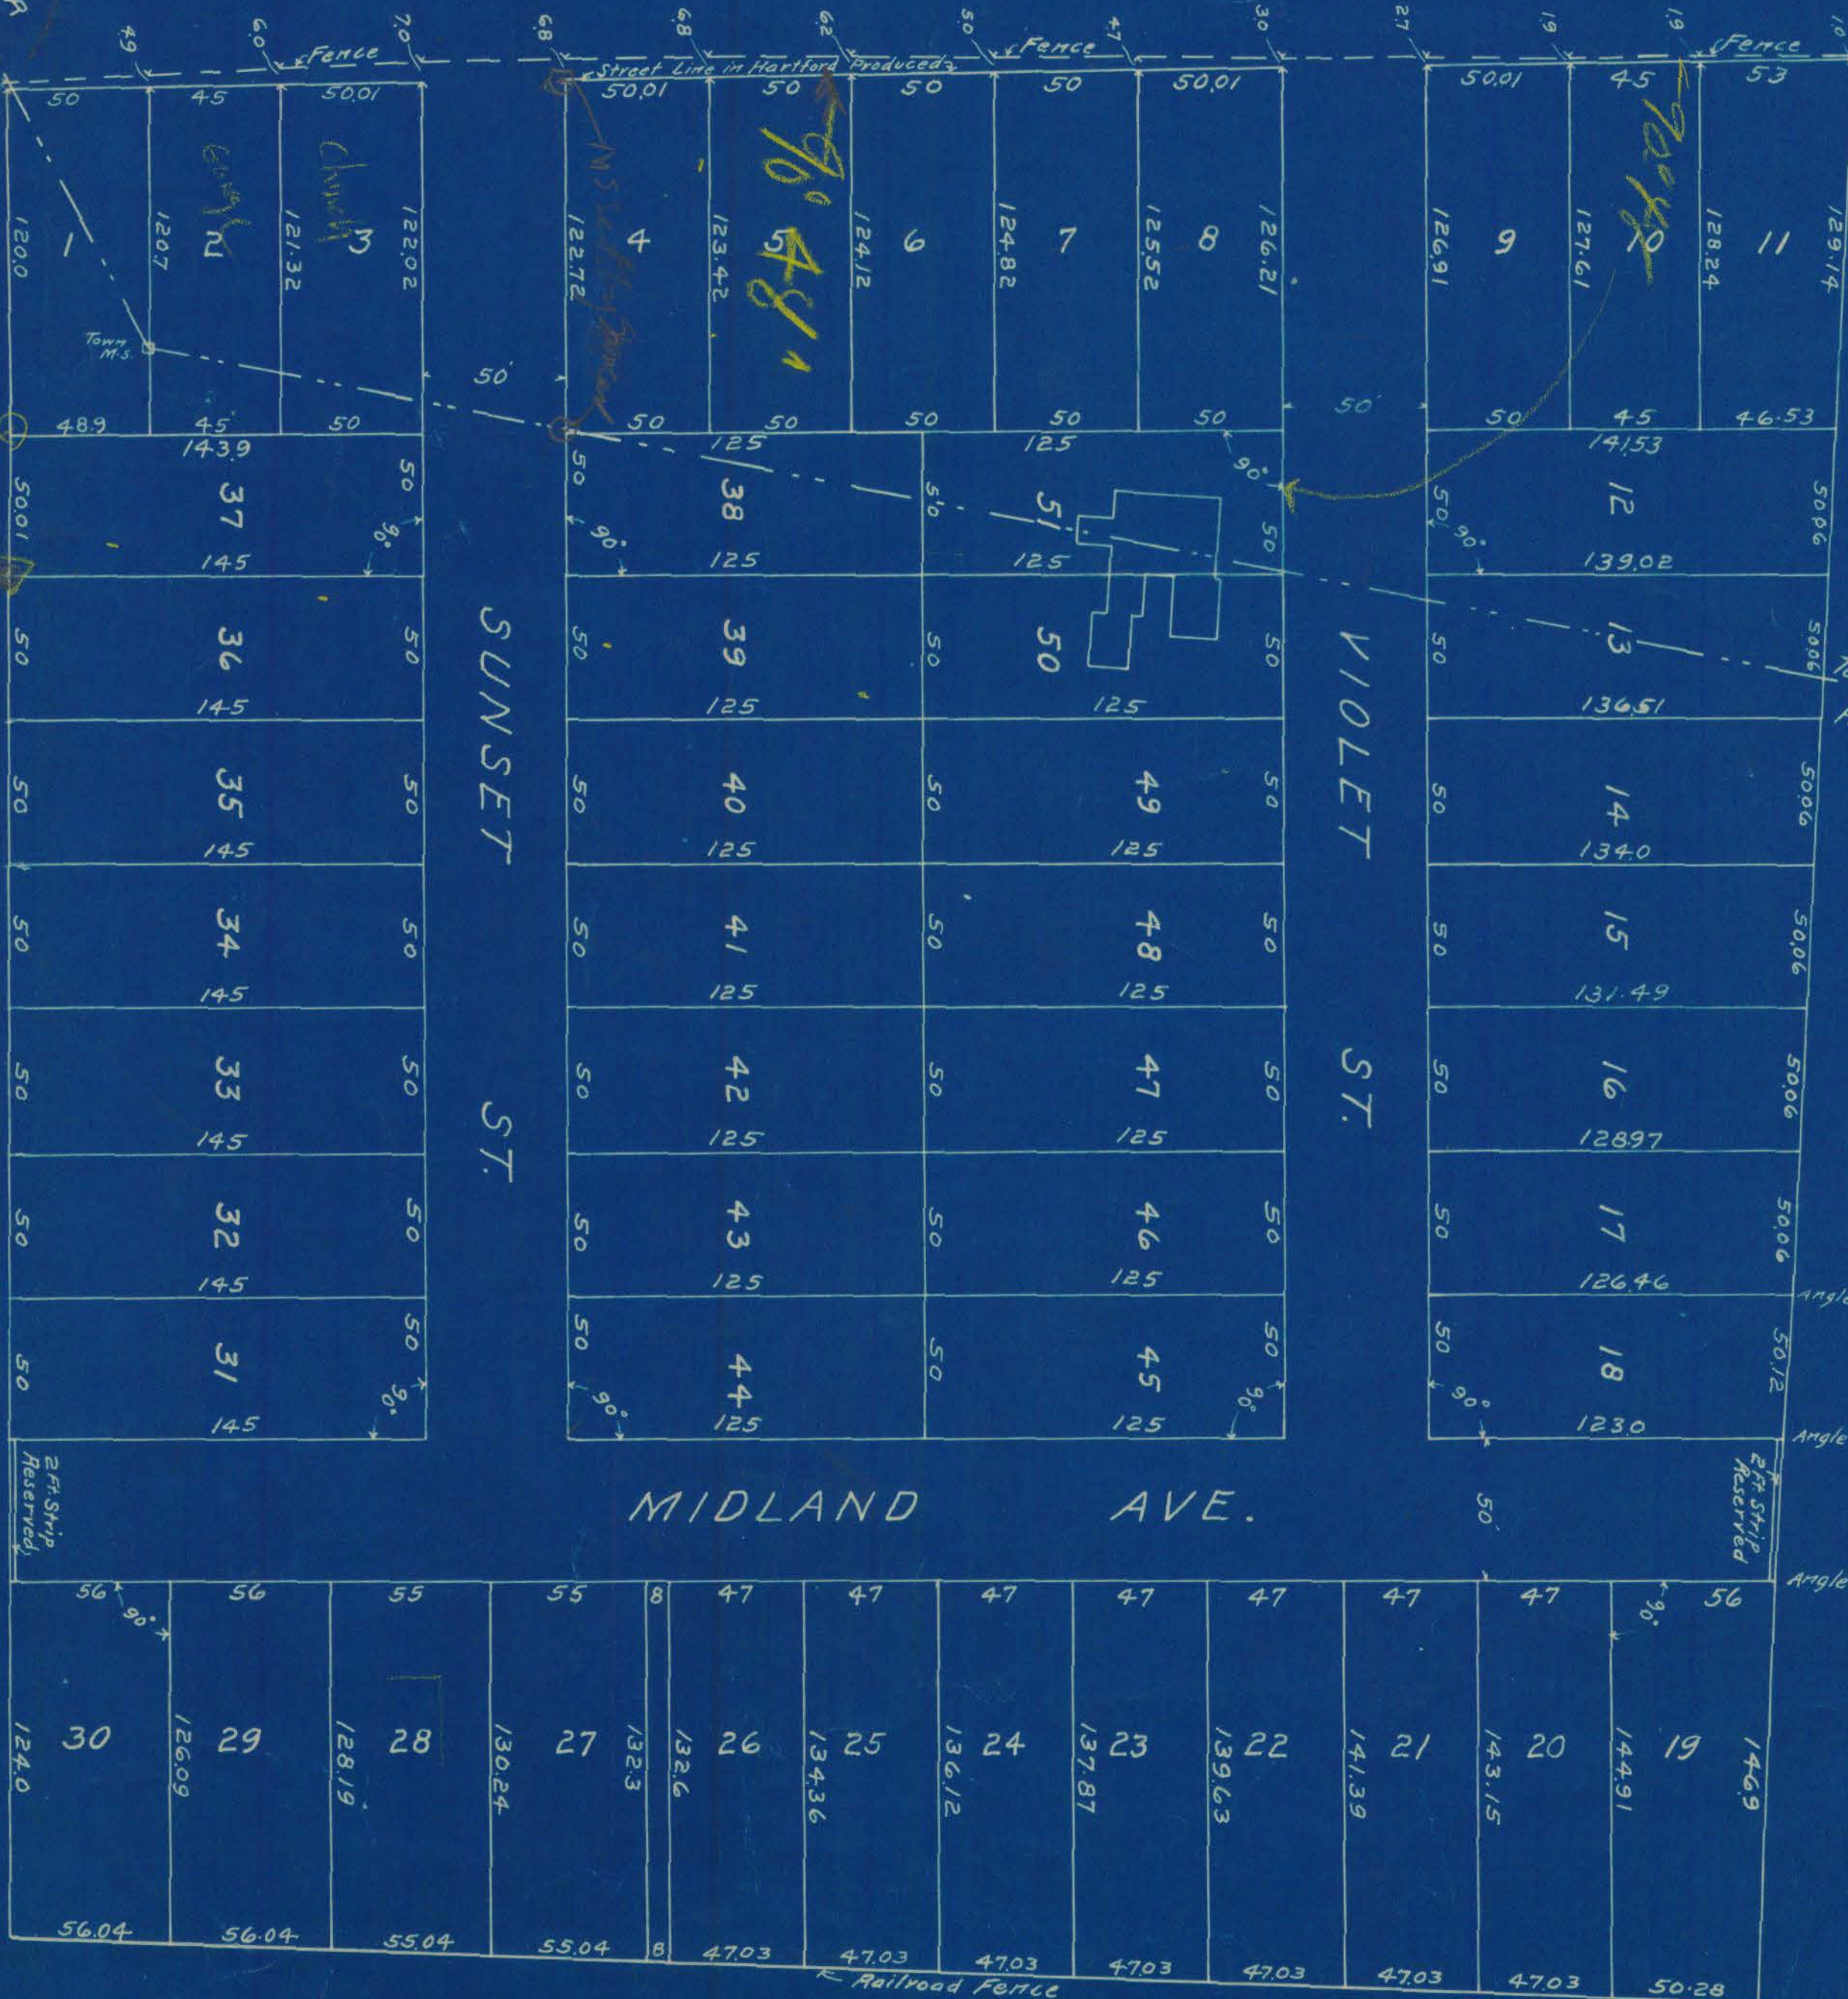

WINDSOR
Town Line
HARTFORD

MARY E. Bishop and Jennie M. Gay

MIDLAND AVE.

New York, New Haven and Hartford A.R. Co.