
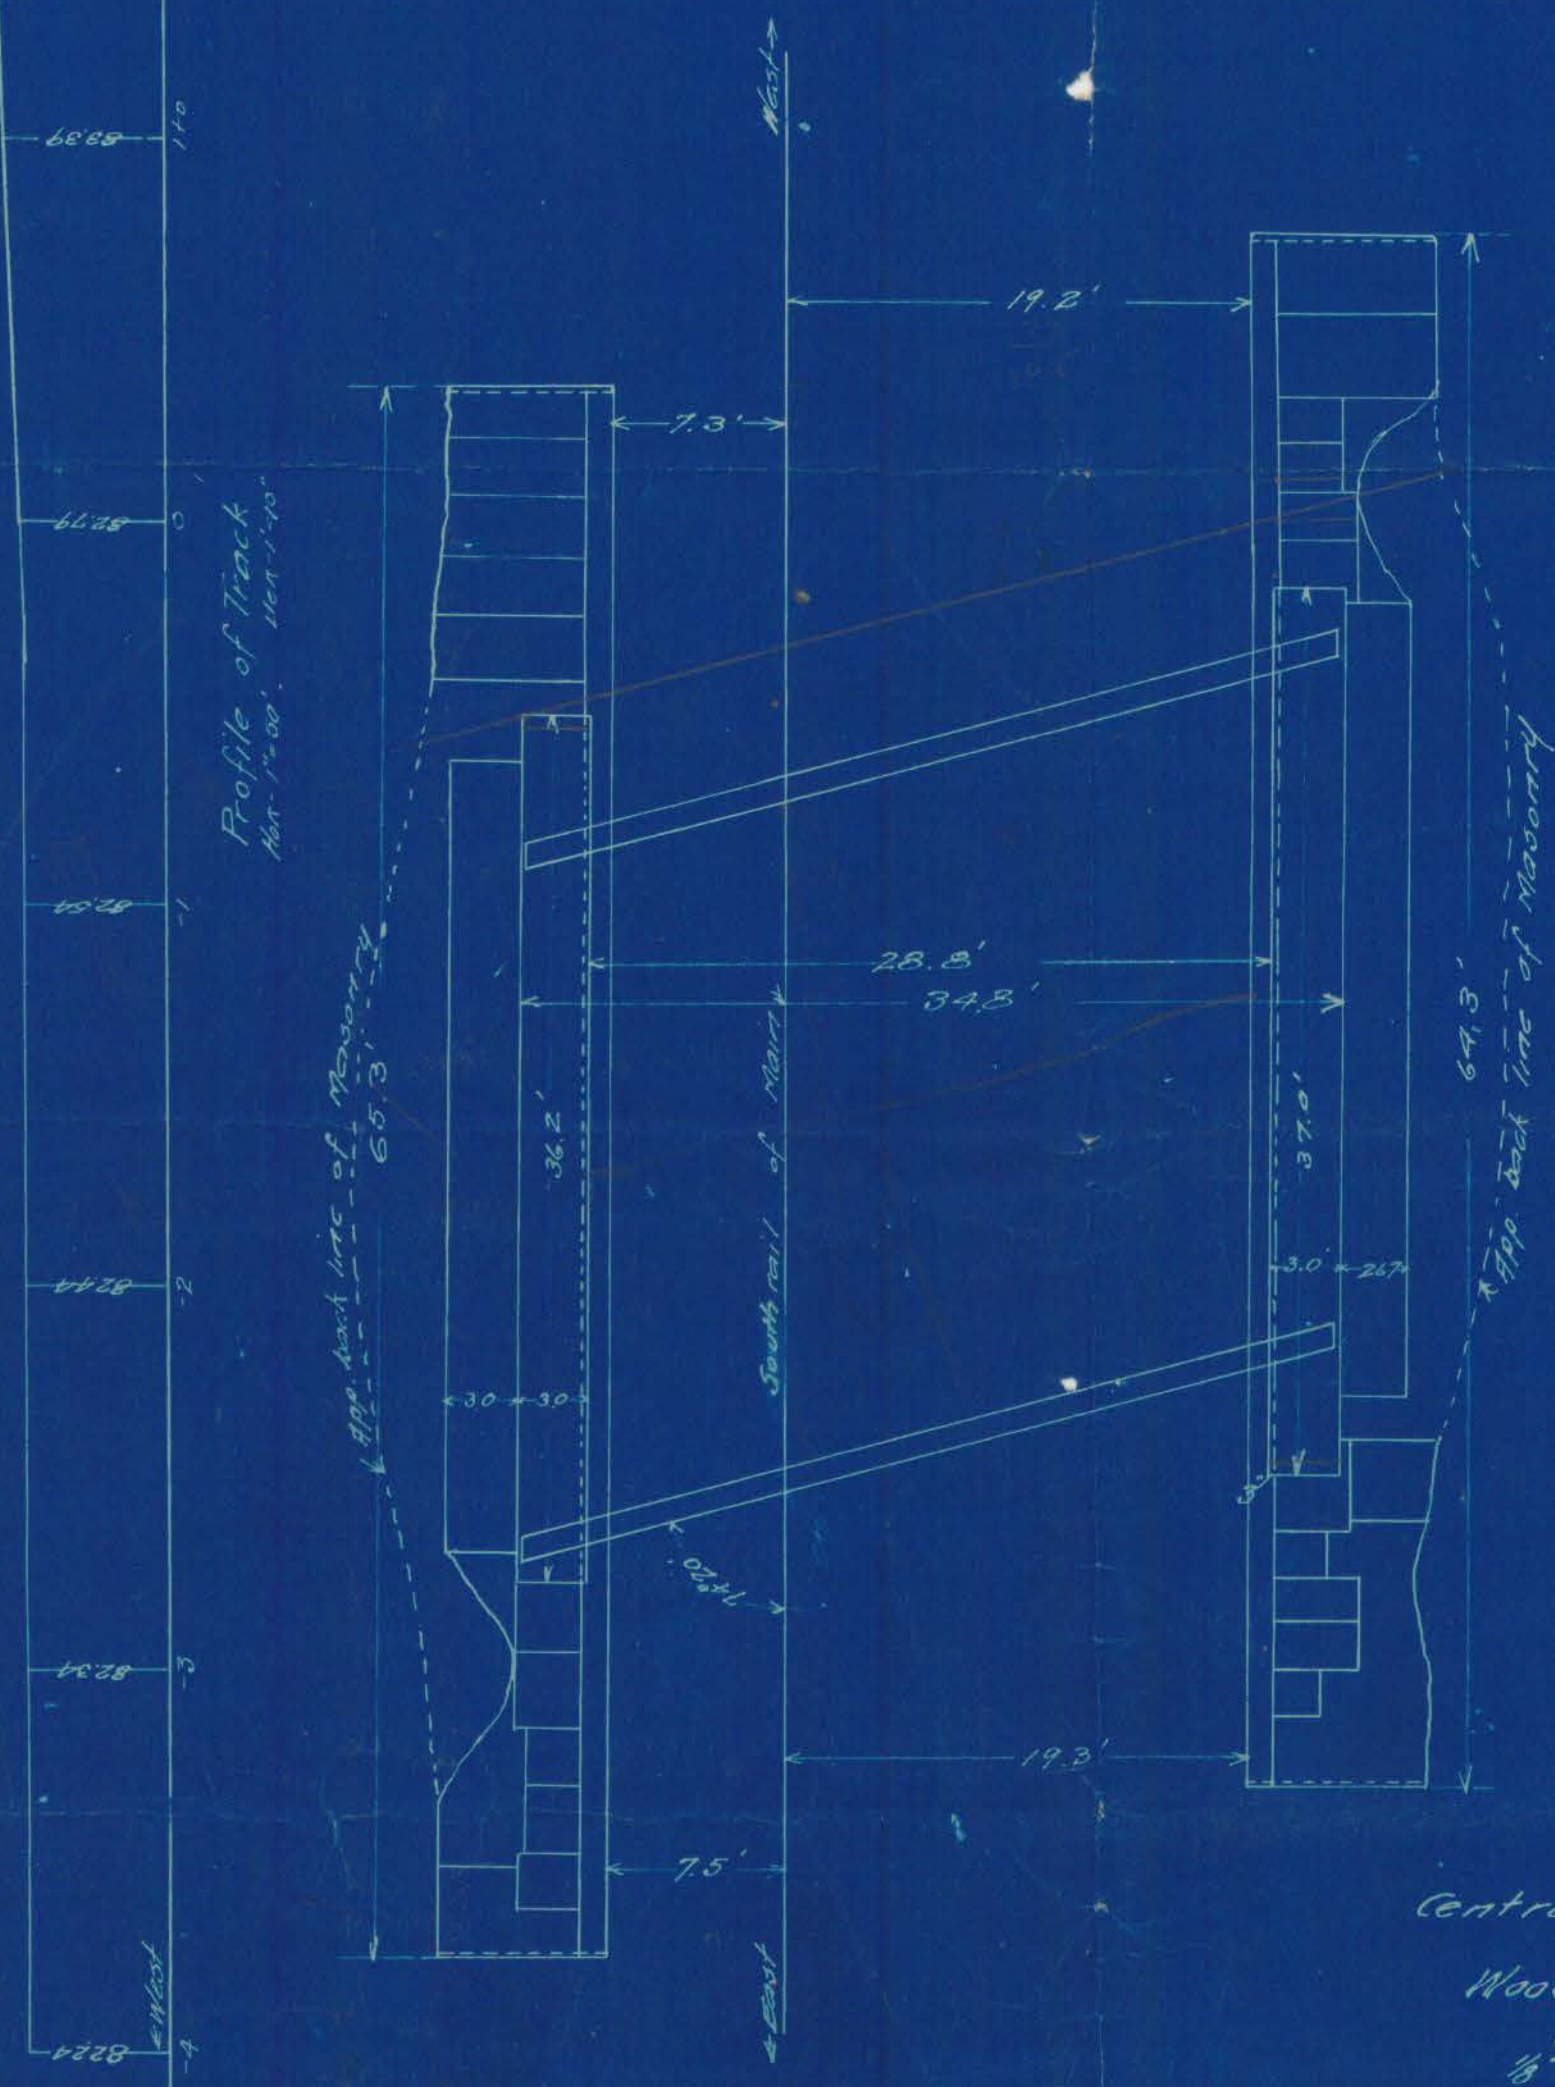


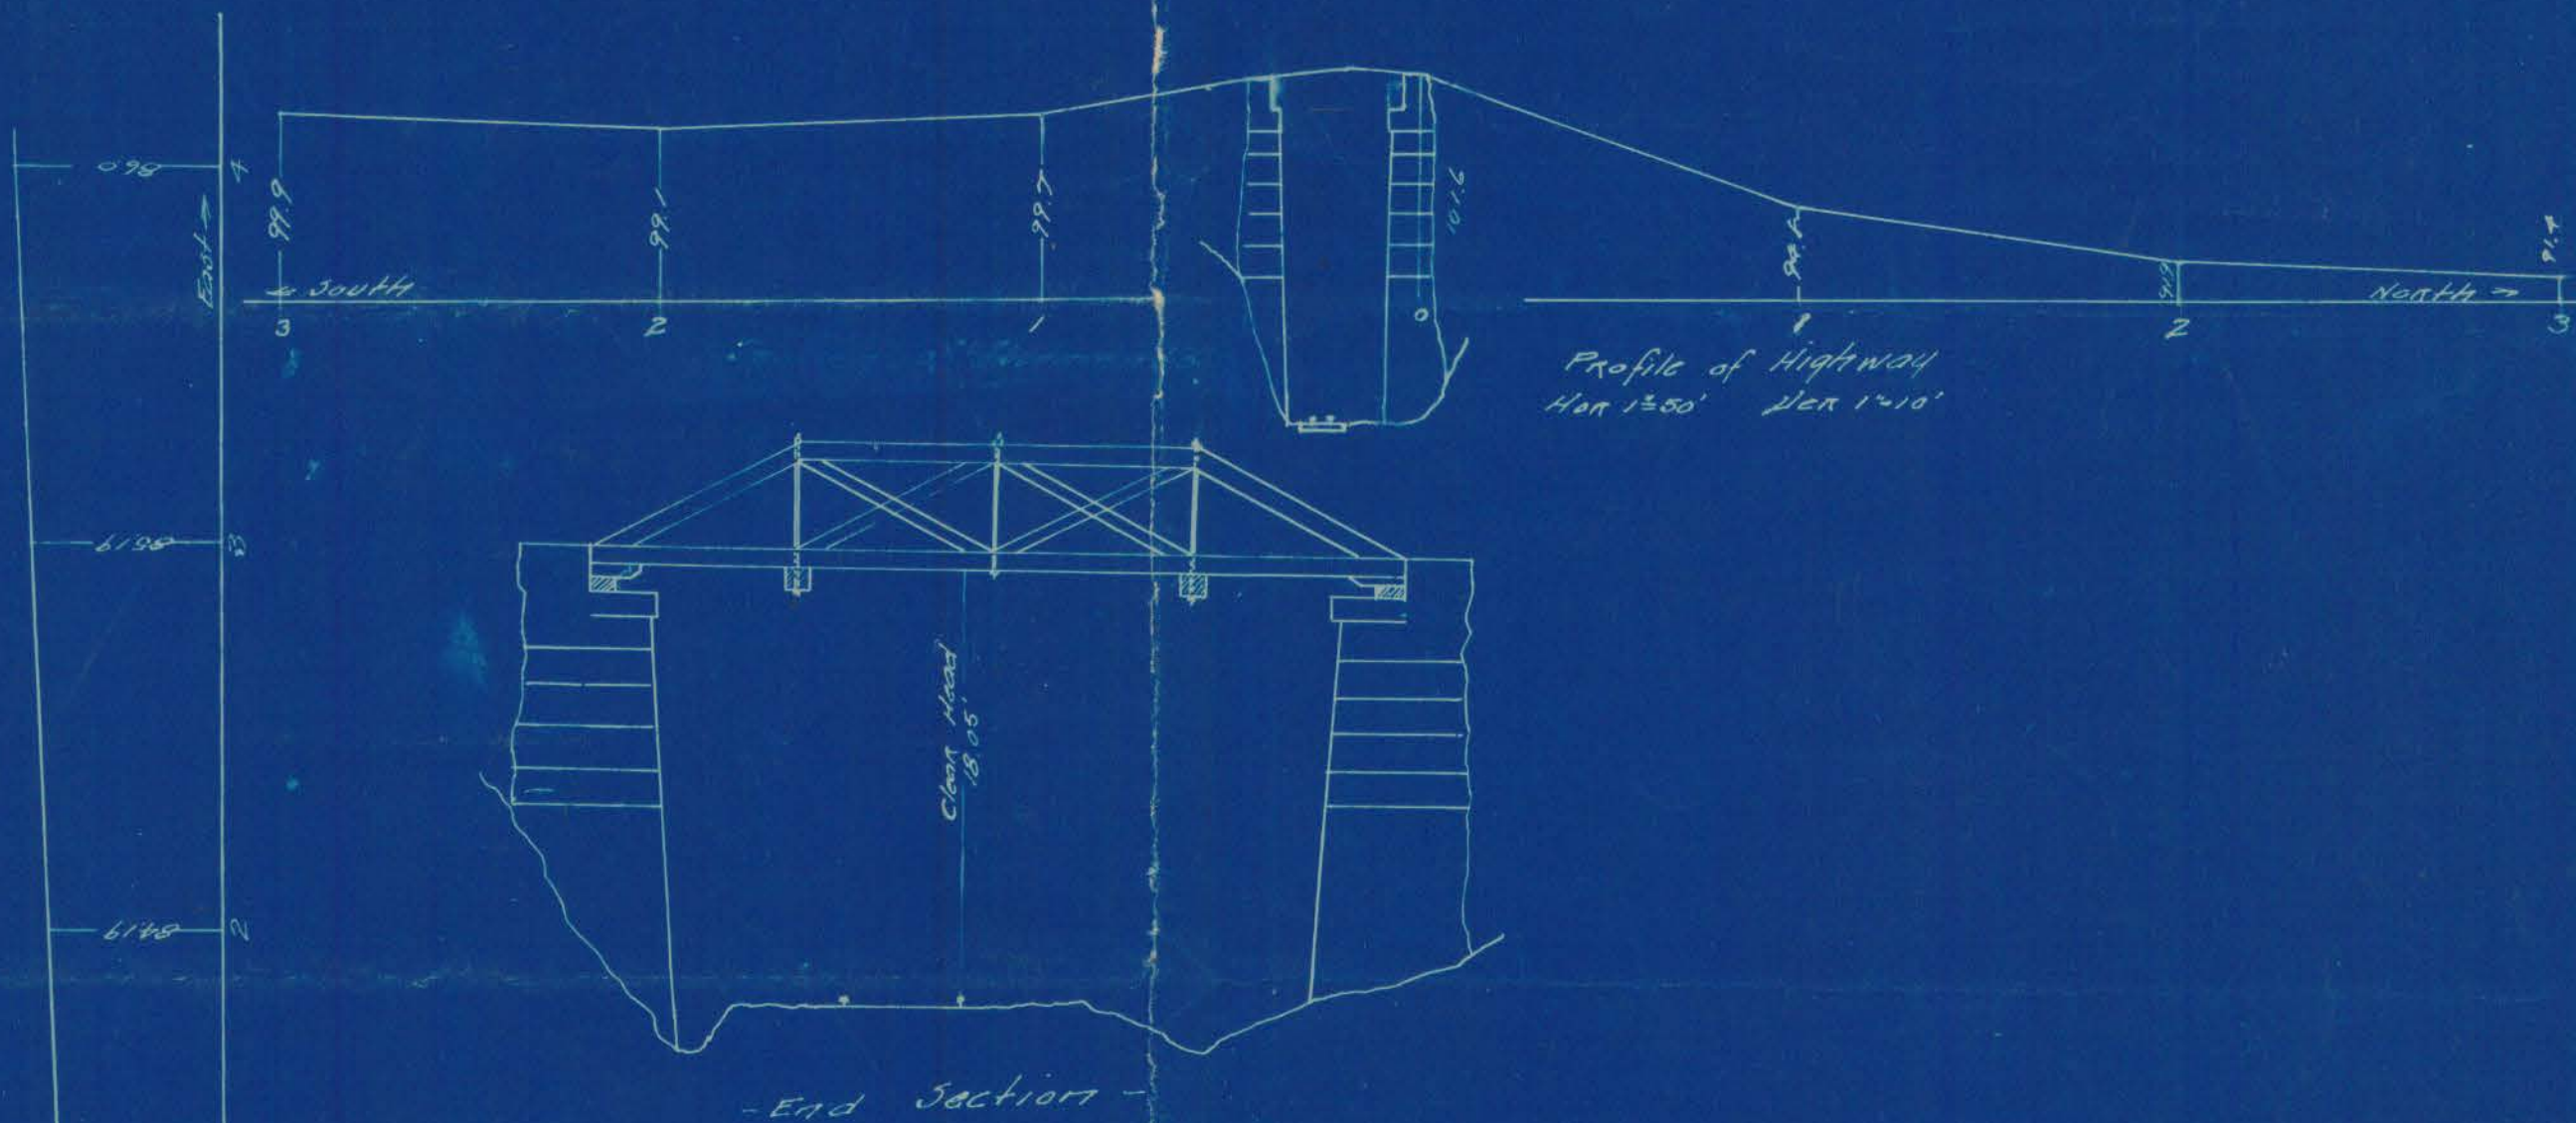

Central New England Railway Co
 Masonry Plan
 Woodland St Bridge - 411
 Hartford, Conn
 1/8" = 1 ft
 Sept 07