

We hereby certify that all lots shown on this map are exactly the same size as on map we made for Clifford O. Moore dated June 1923.

Spencer and Washburn, Inc., Engrs.

Norman C. Spencer, Pres.

We hereby certify that this map is substantially correct.

Spencer and Washburn, Inc., Engrs.

Norman C. Spencer, Pres.



NORTH

Property of
CLIFFORD O. MOORE
WHITE ST. ET AL
HARTFORD, CONN.

SCALE 1 inch = 50 feet. APR. 1924.

Spencer and Washburn, Inc., Engrs.

Norman C. Spencer, Pres.

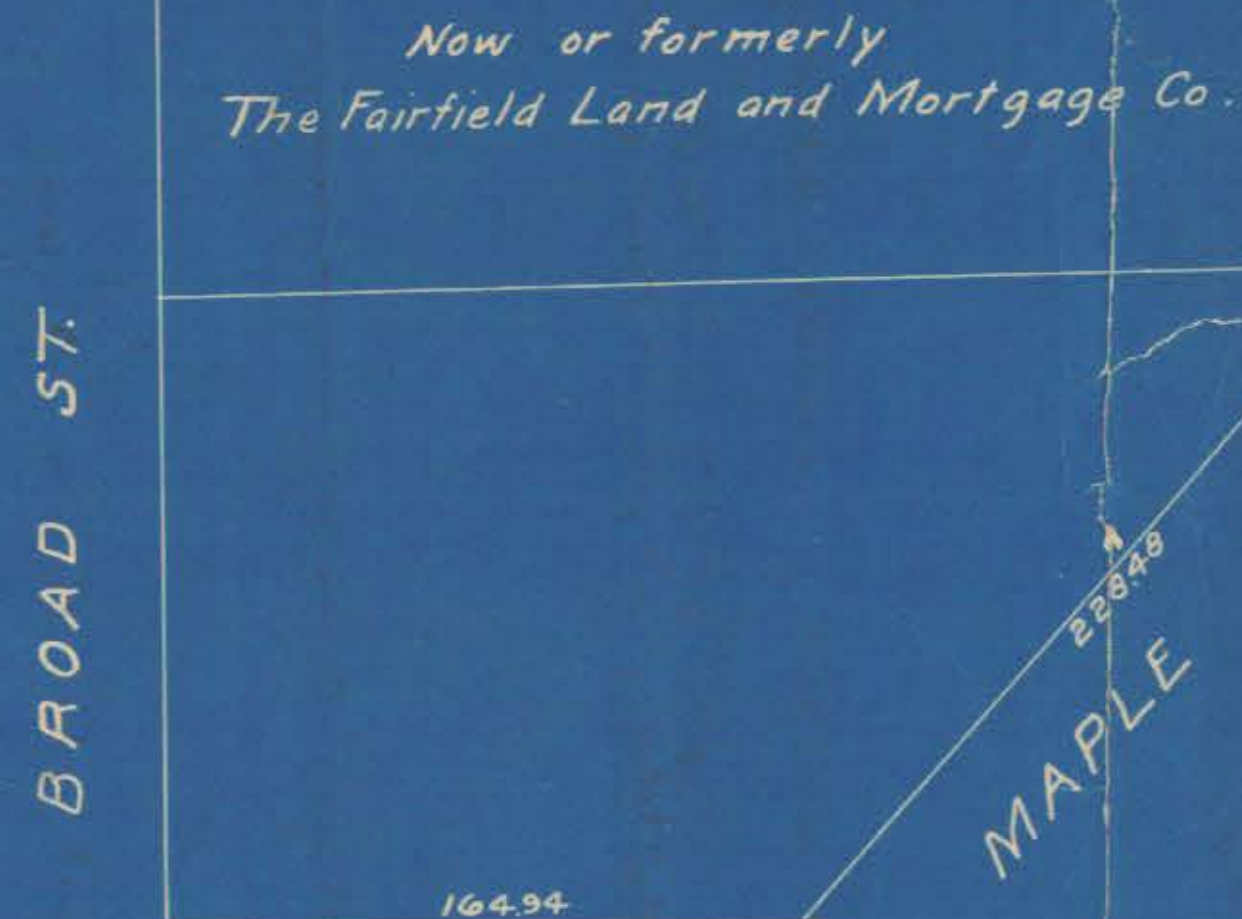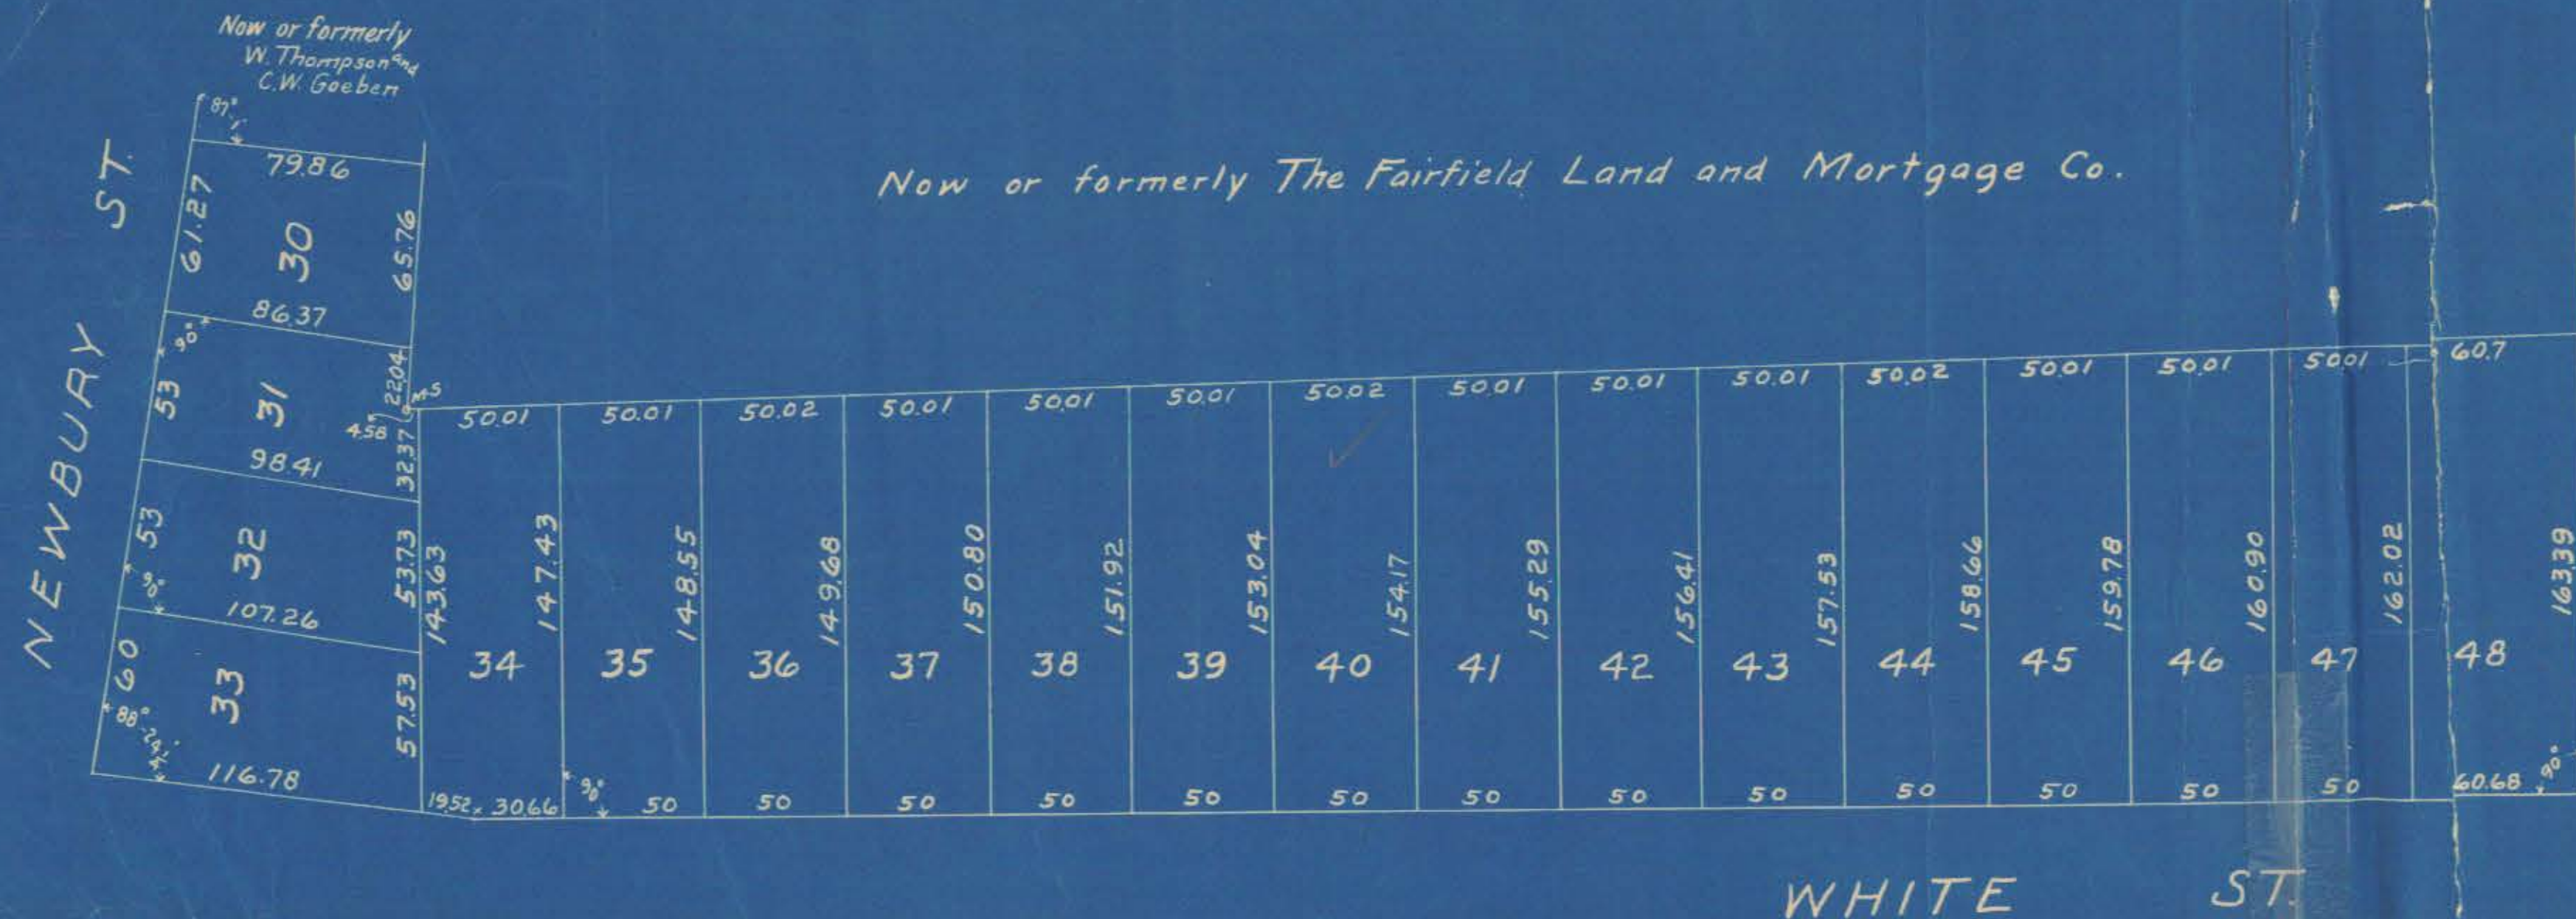

Lots 30, 31, 32 & 44 have been sold.