


City Engineer
Jan 6 1906

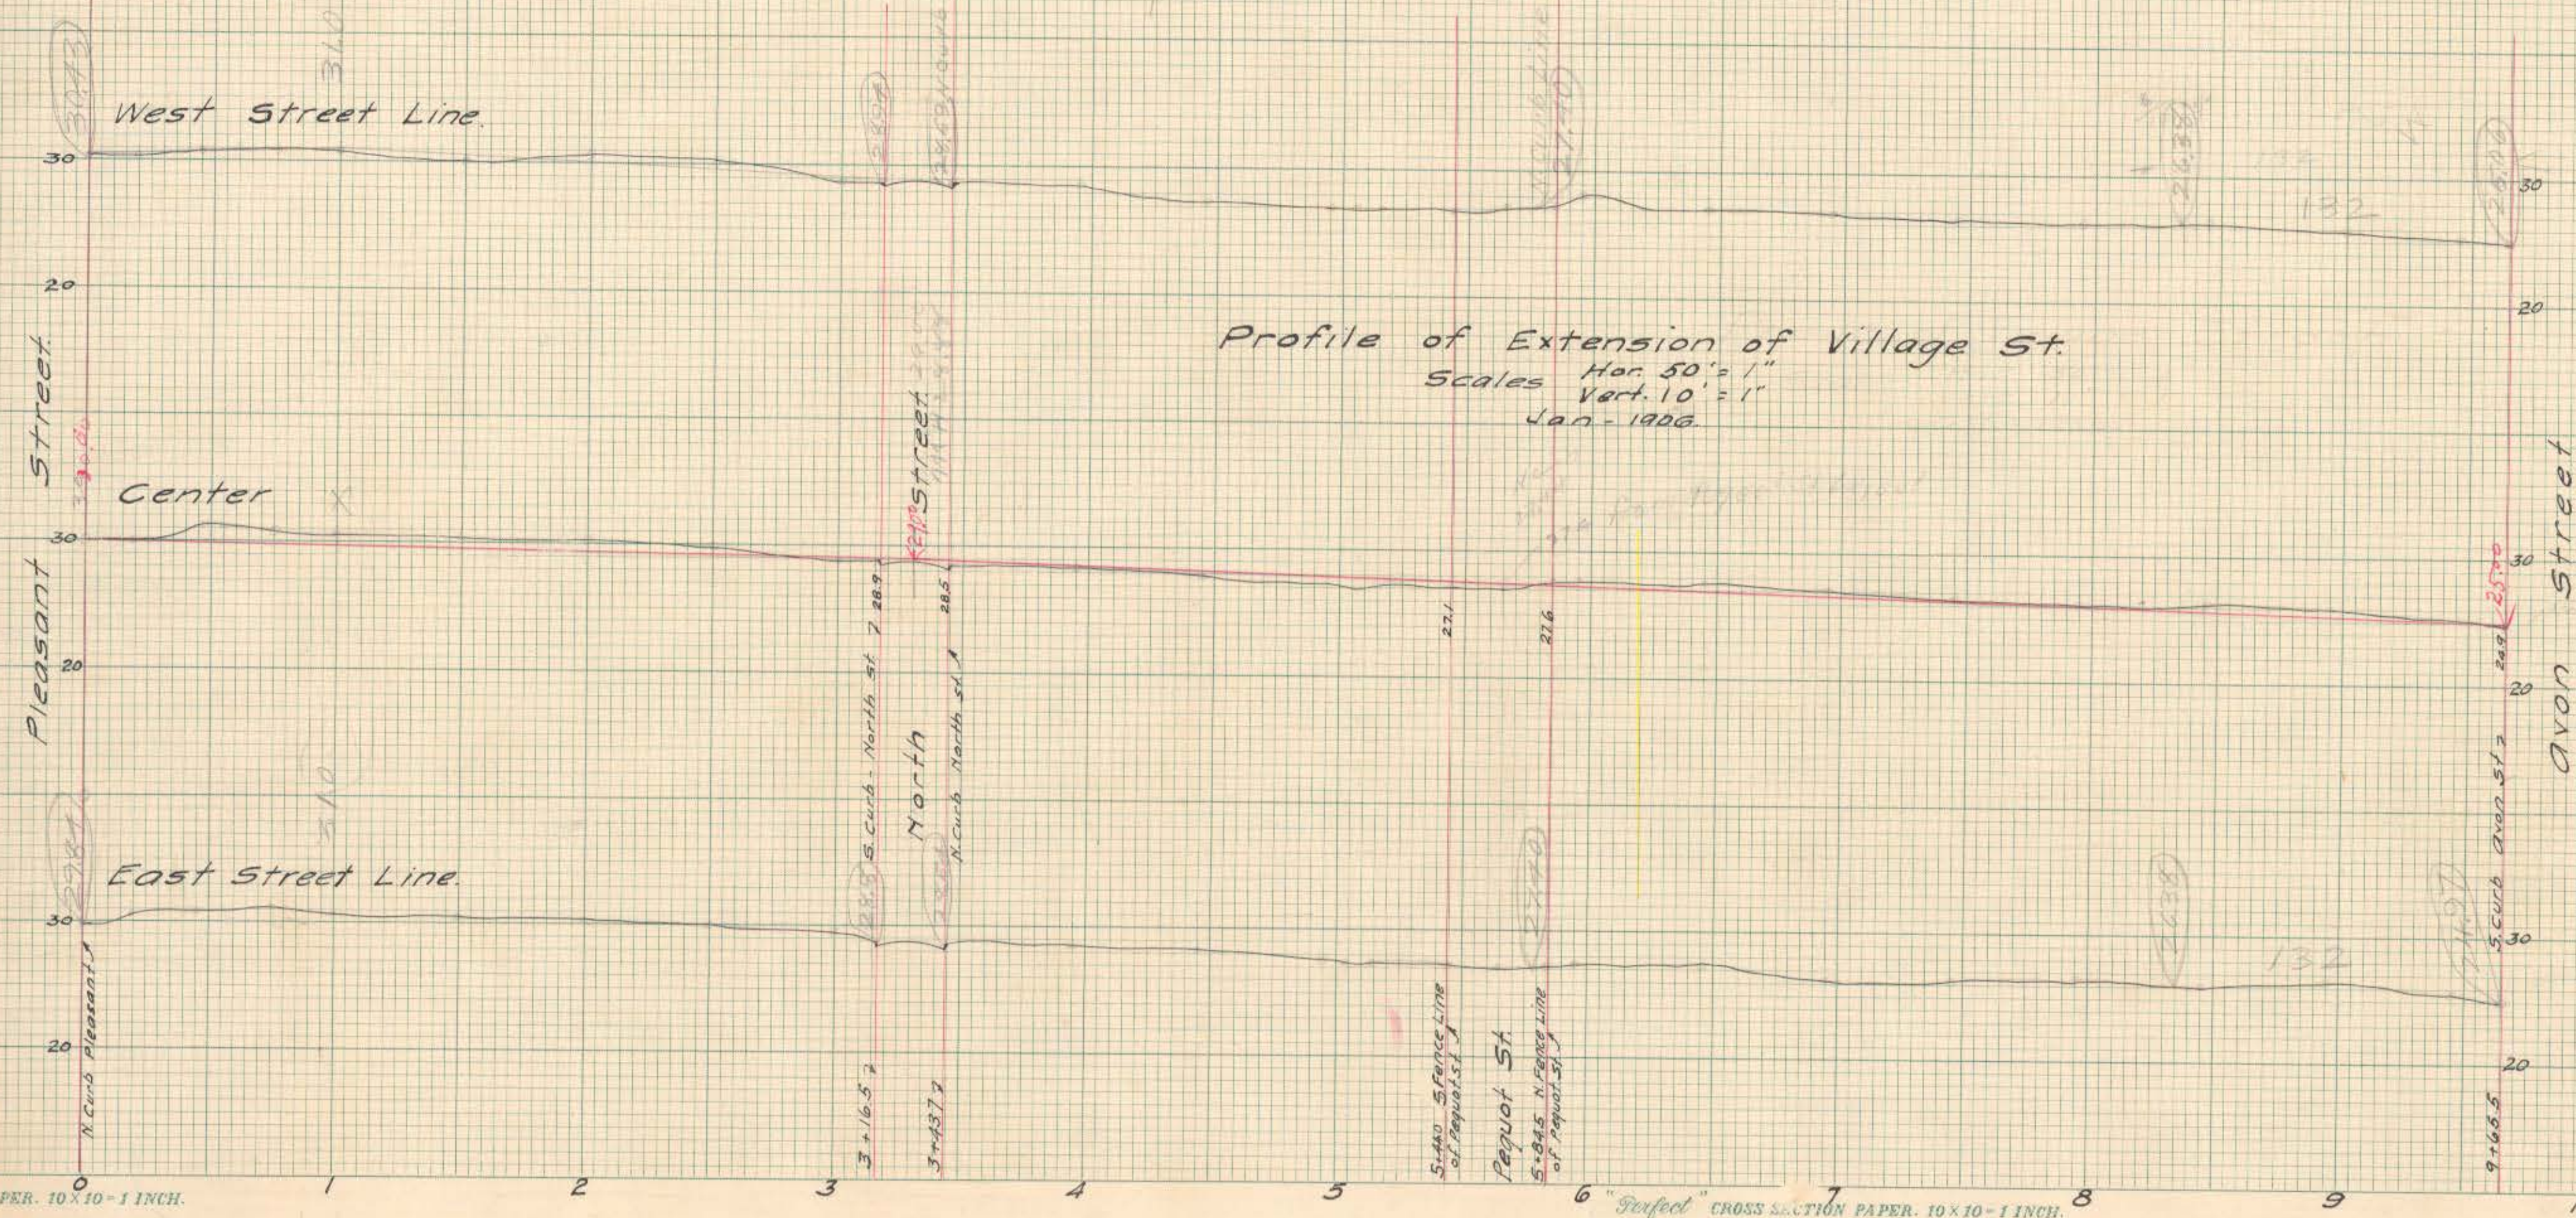

OFFICE OF CITY ENGINEER
HARTFORD, CONN.
Date Jan 6 1906
Notes 244-66
City Engineer