

WETHERSFIELD AVE.

CURB CORNER
DATA
R=20
T=21.70
ARC=33.04

85°-20'-00"

PARKING LOT

923.16'

Street line

Curb line


ELLIOTT ST. (EAST)

STREET LINE
DATA
R=190'
I=42°-21'-44"
T=114.98'
ARC=206.80'

CURB CORNER
DATA
R=30
T=27.46
ARC=44.48

95°-03'-12"

LEDYARD ST.
(existing)

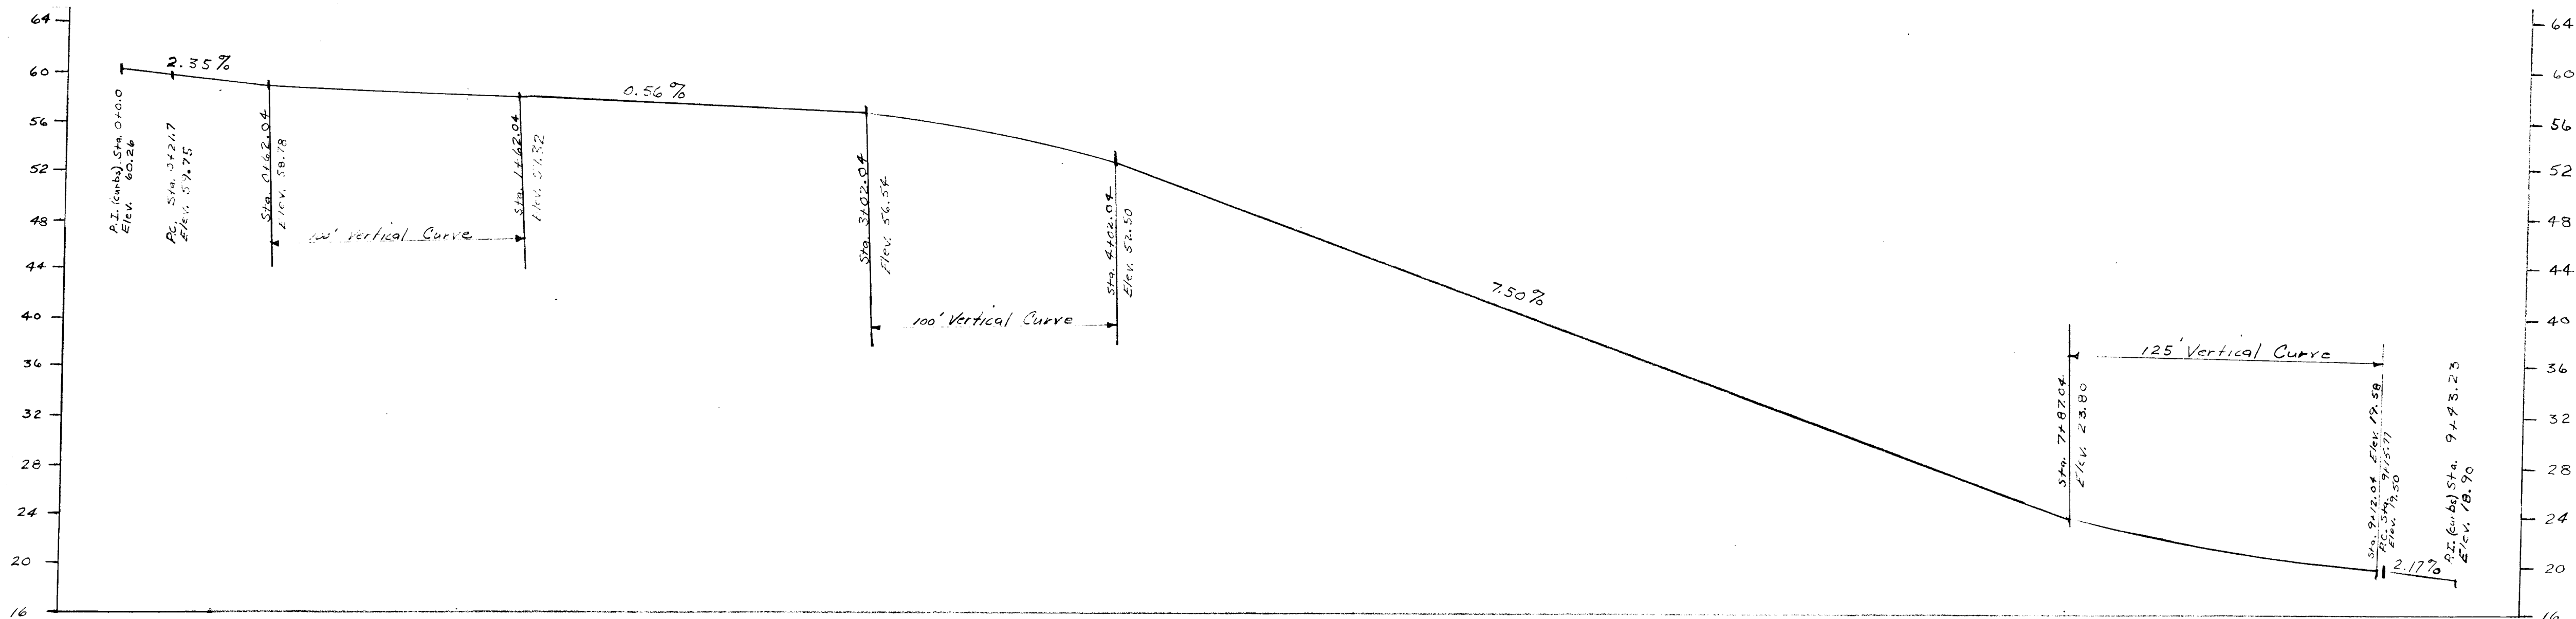

PROFILE OF NORTH CURB

HOR.- 1"=40'
VER.- 1"=8'

CITY OF HARTFORD, CONNECTICUT DEPARTMENT OF ENGINEERING		
CURB PROFILE of ELLIOTT ST. (EAST) at NEW BULKELEY HIGH SCHOOL		
SUBMITTED	RECOMMENDED	APPROVED
DIVISION ENGINEER	ASSY. CITY ENG.	CITY ENGINEER
DESIGN	DRAWN	DAYBOOK NO. 010302
TRACED	CHECK	DATE October 1971