


ELLIOTT ST. (EAST)

Curb Data
 $R=30'$
 $T=27.46'$
 $ARC=44.48'$

Street Line Data
 $R=190'$
 $I=62^{\circ}21'44''$
 $T=114.98'$
 $ARC=206.80'$

$95^{\circ}03'12''$

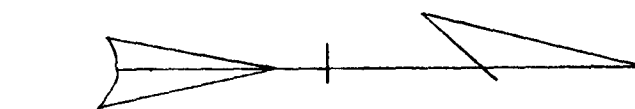

Curb Data
 $R=20'$
 $T=20.83'$
 $ARC=32.23'$

$87^{\circ}40'48''$

WAWARME AVE.

LEDYARD ST.



SCALE: HOR. = 1" = 40'
VER. = 1" = 4'

CITY OF HARTFORD, CONNECTICUT DEPARTMENT OF ENGINEERING		
PLAN & PROFILE of LEDYARD ST. at NEW BUCKELEY HIGH SCHOOL		
SUBMITTED	RECOMMENDED	APPROVED
DIVISION ENGINEER	ASST. CITY ENG.	CITY ENGINEER
DESIGN	DRAWN	DAYBOOK NO. 010304
TRADED	CHECK	DATE November, 1971