


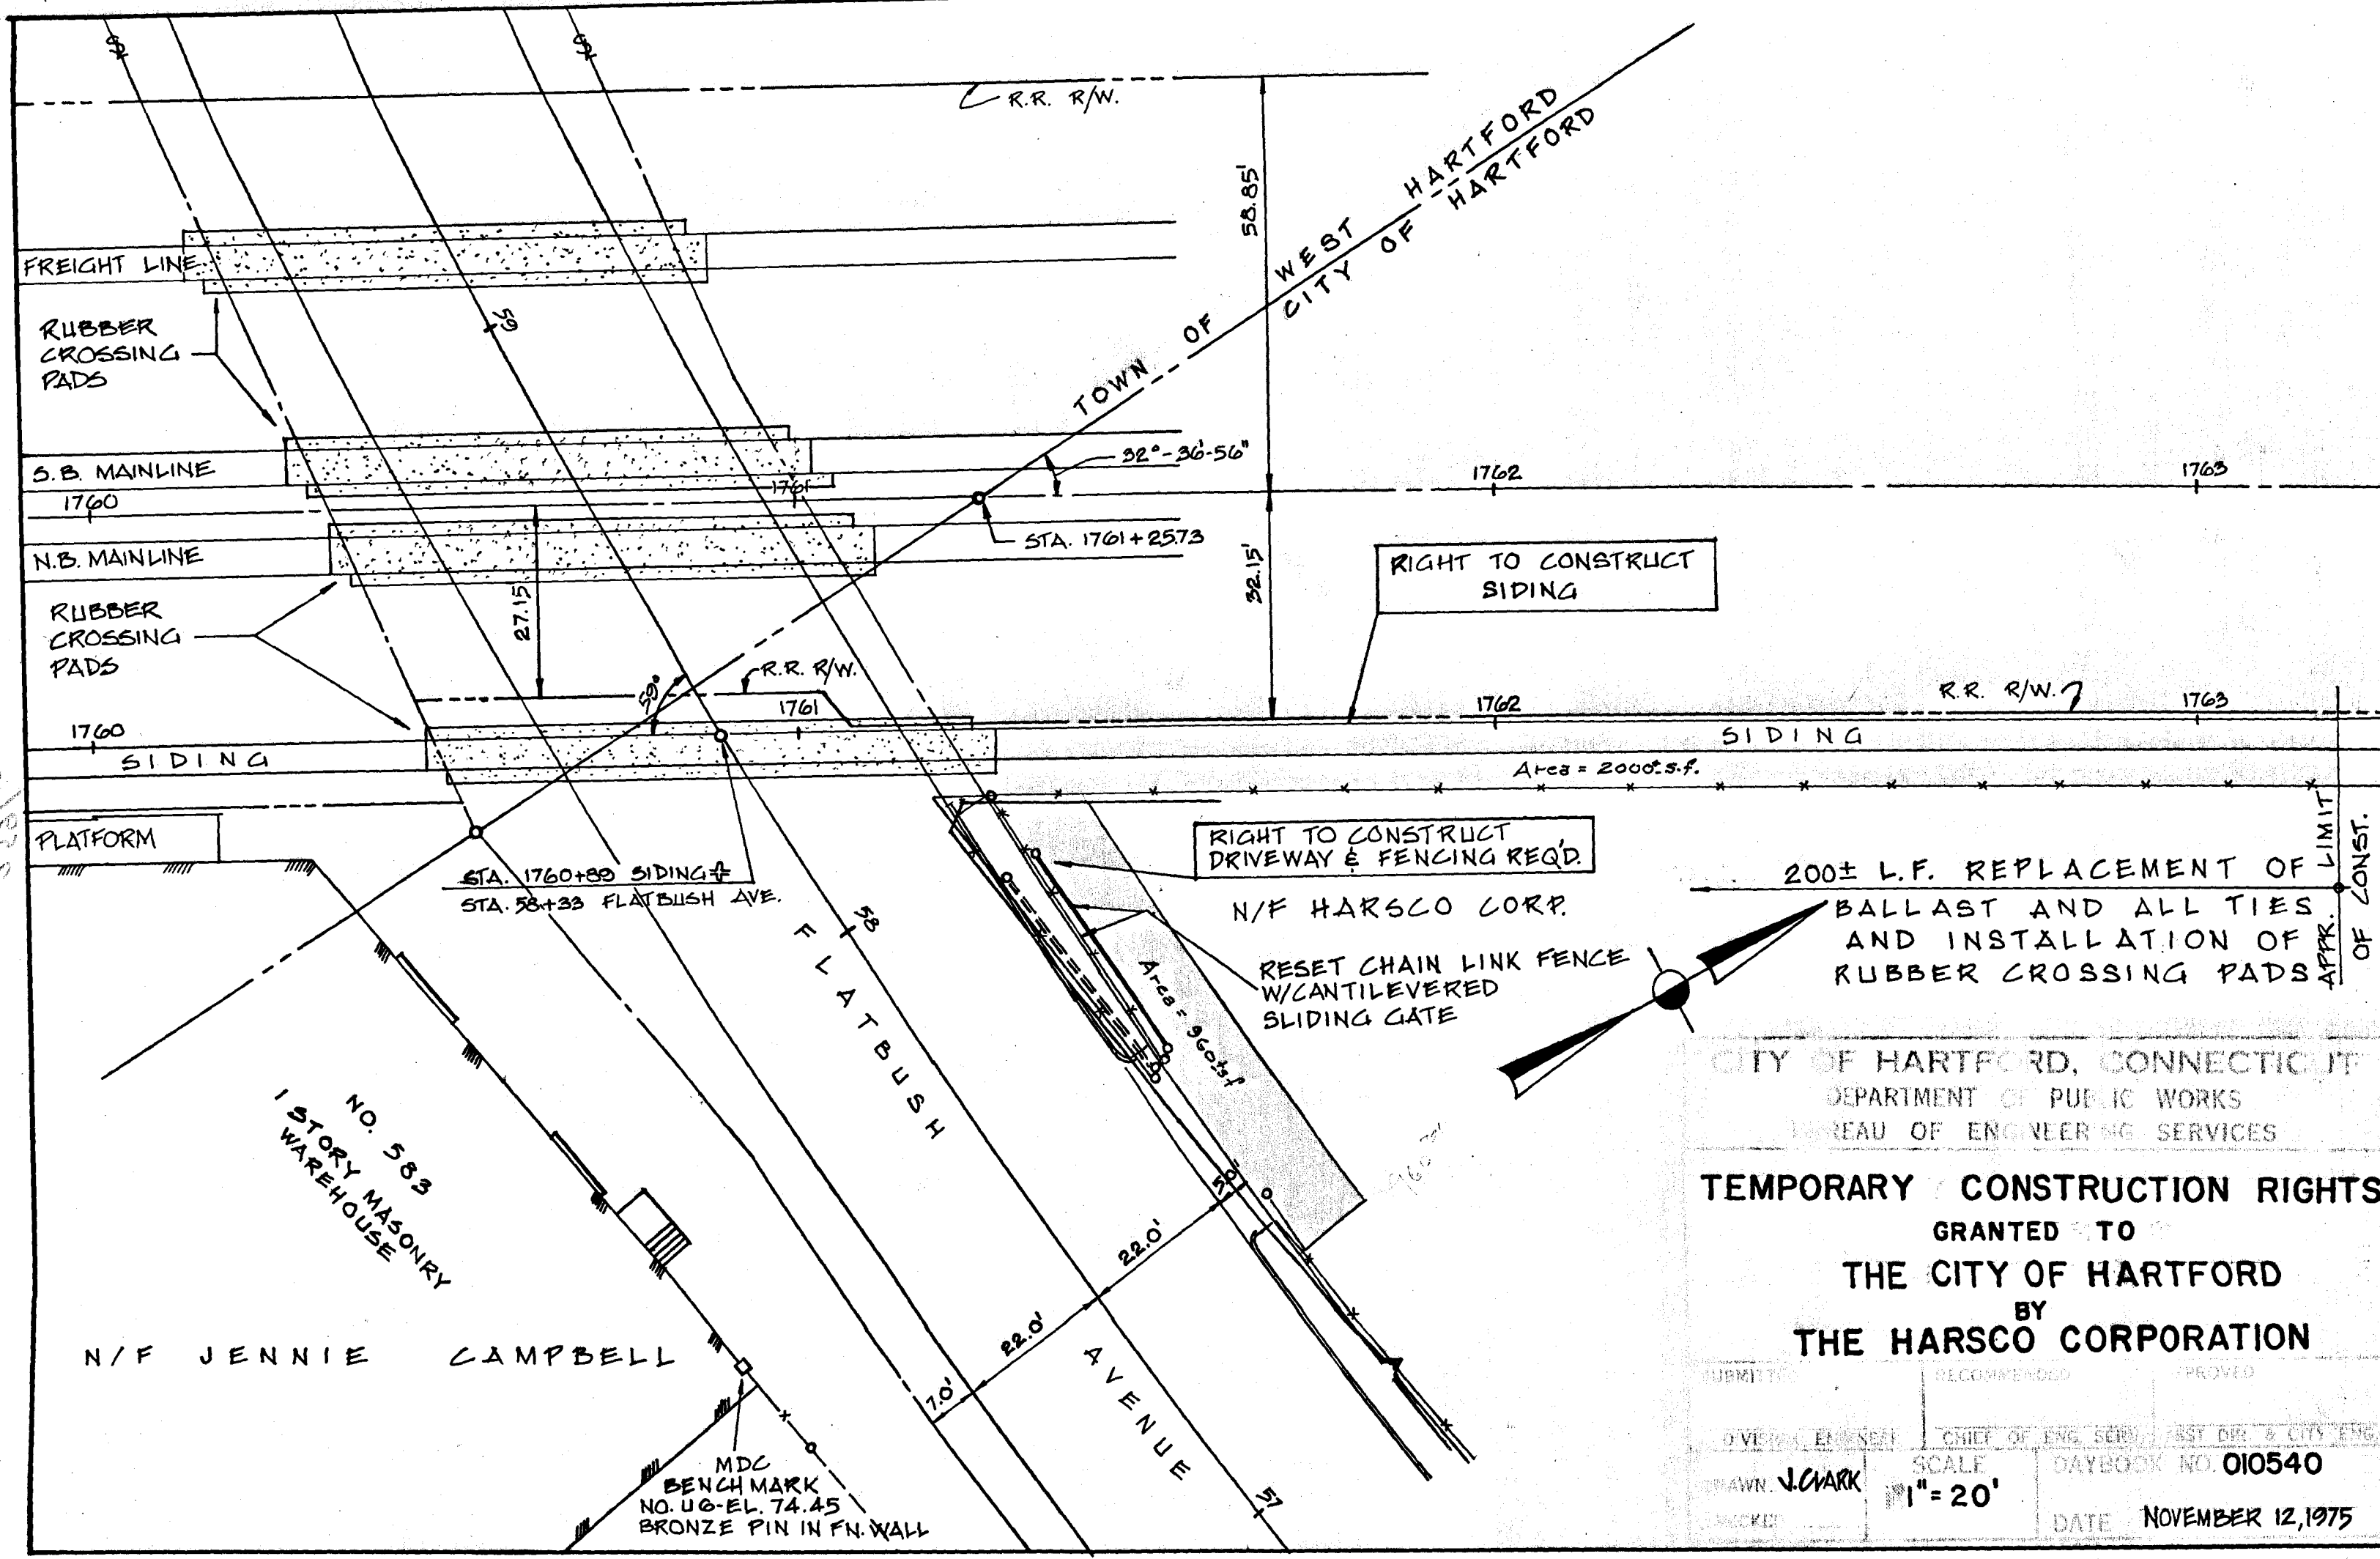

CITY OF HARTFORD, CONNECTICUT
DEPARTMENT OF PUBLIC WORKS
BUREAU OF ENGINEERING SERVICES

TEMPORARY CONSTRUCTION RIGHTS
GRANTED TO
THE CITY OF HARTFORD
BY
THE HARSCO CORPORATION

APPROVED	RECOMMENDED	PROVED
DIVISION ENGINEER	CHIEF OF ENG. SERV.	ASST. DIR. & CITY ENG.
DRAWN: J. CHARK	SCALE: 1" = 20'	DAYBOOK NO. 010540
CHECKED:		DATE: NOVEMBER 12, 1975

REVISED: 11/24/75