


HARTFORD

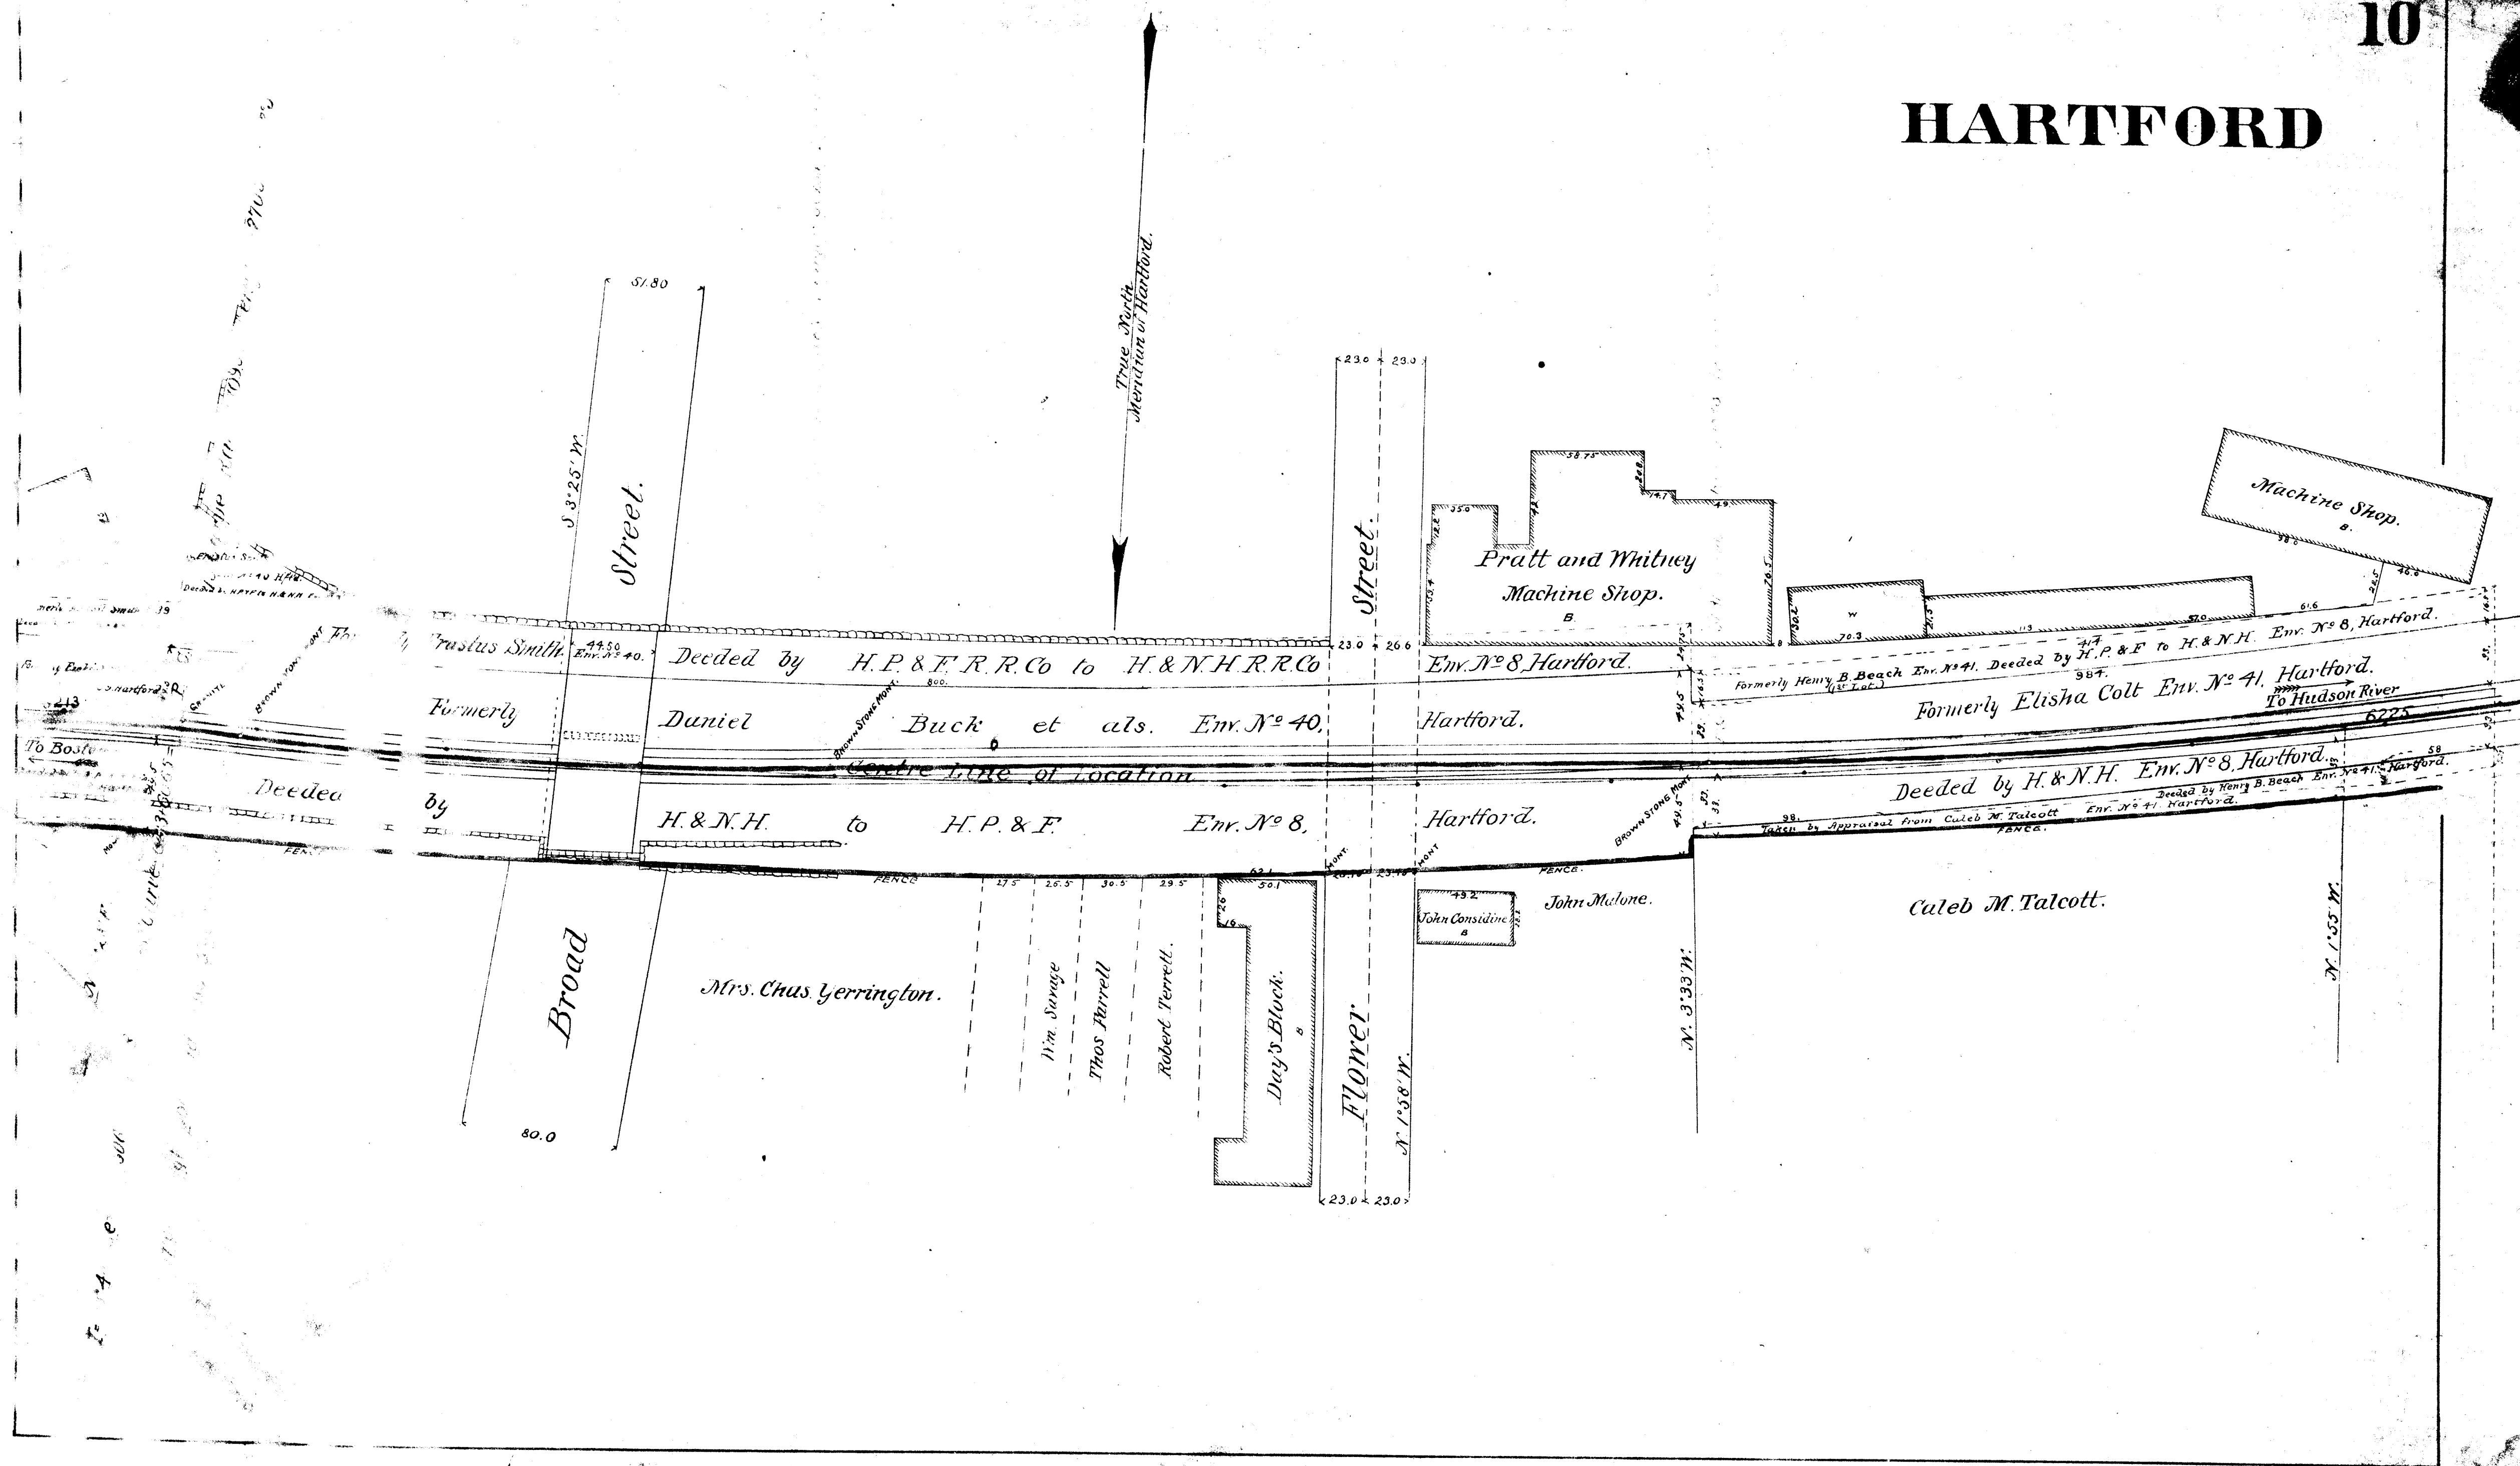

Street.

Street.

Broad

Flower

Machine Shop.

Pratt and Whitney
Machine Shop.

Deeded by H.P. & F. R.R. Co to H. & N.H. R.R. Co

Env. No 8, Hartford.

Formerly Daniel Buck et als. Env. No 40,

Hartford.

Formerly Elisha Colt Env. No 41, Hartford.
To Hudson River

H. & N.H. to H.P. & F. Env. No 8,

Hartford.

Deeded by H. & N.H. Env. No 8, Hartford.

Mrs. Chas. Yerrington.

Wm. Savage

Thos. Harrell

Robert Terrell.

Day's Block.

John Considine

John Malone.

Caleb M. Talcott.