
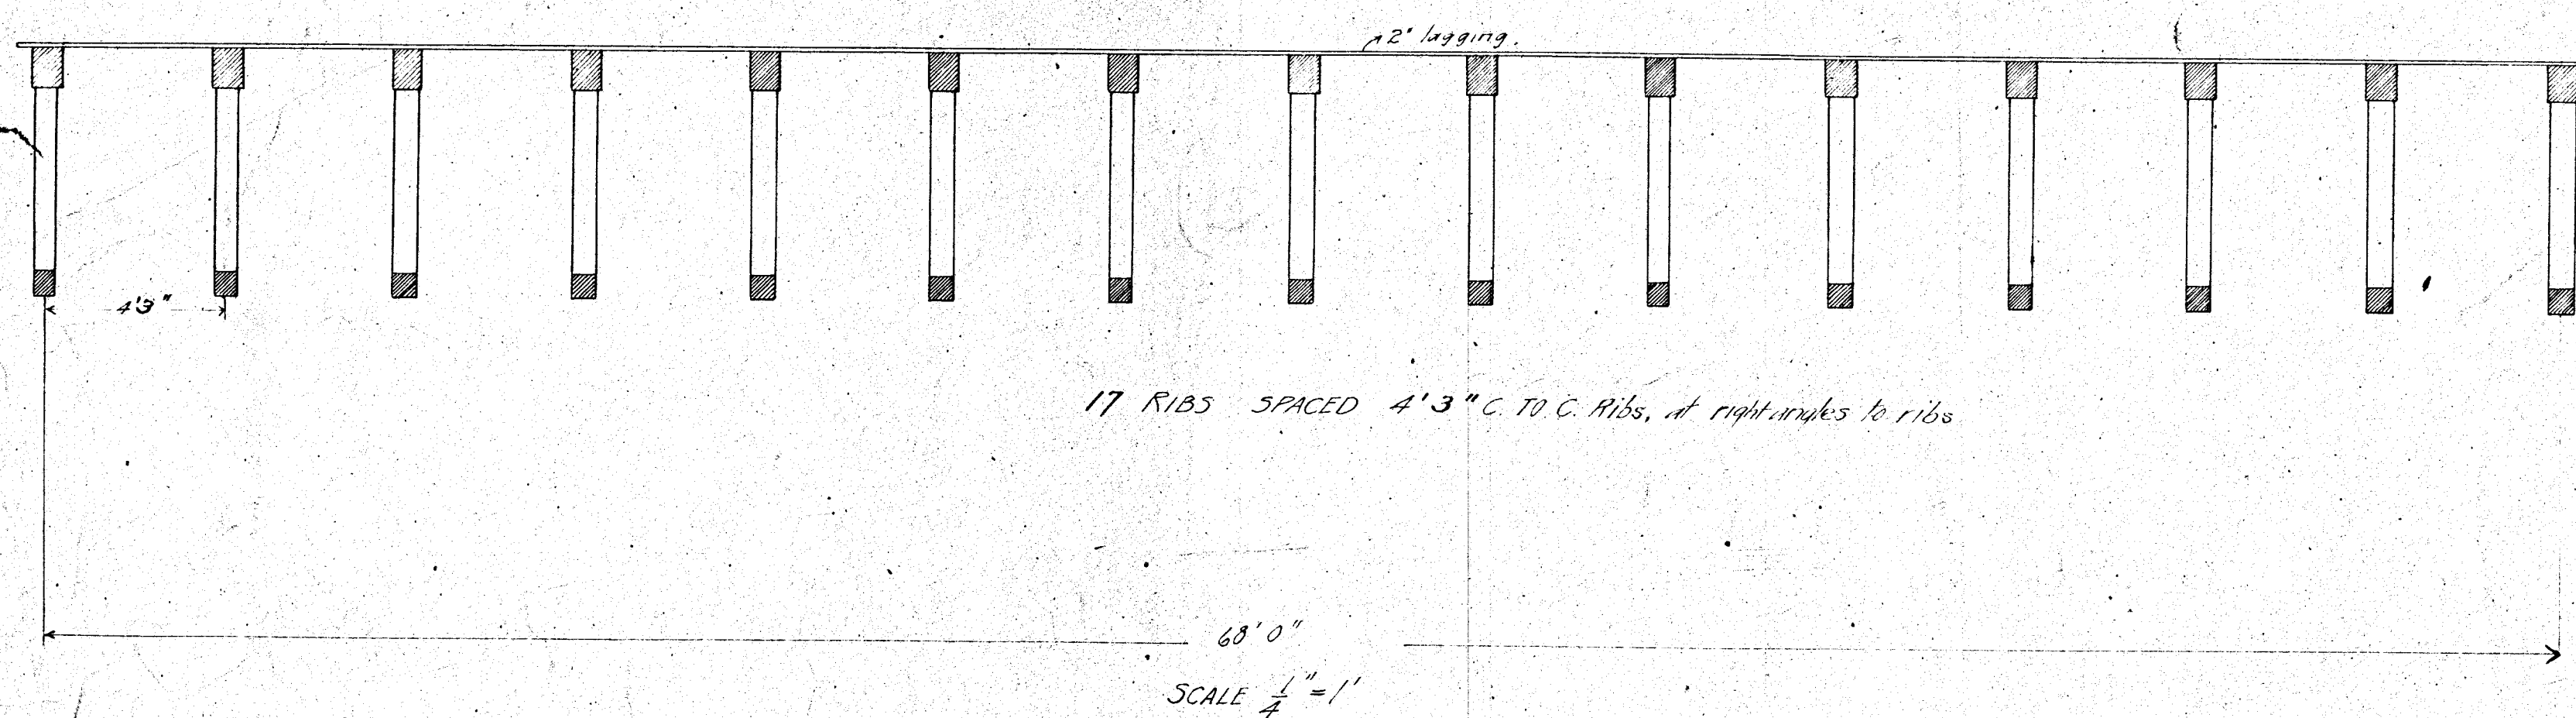


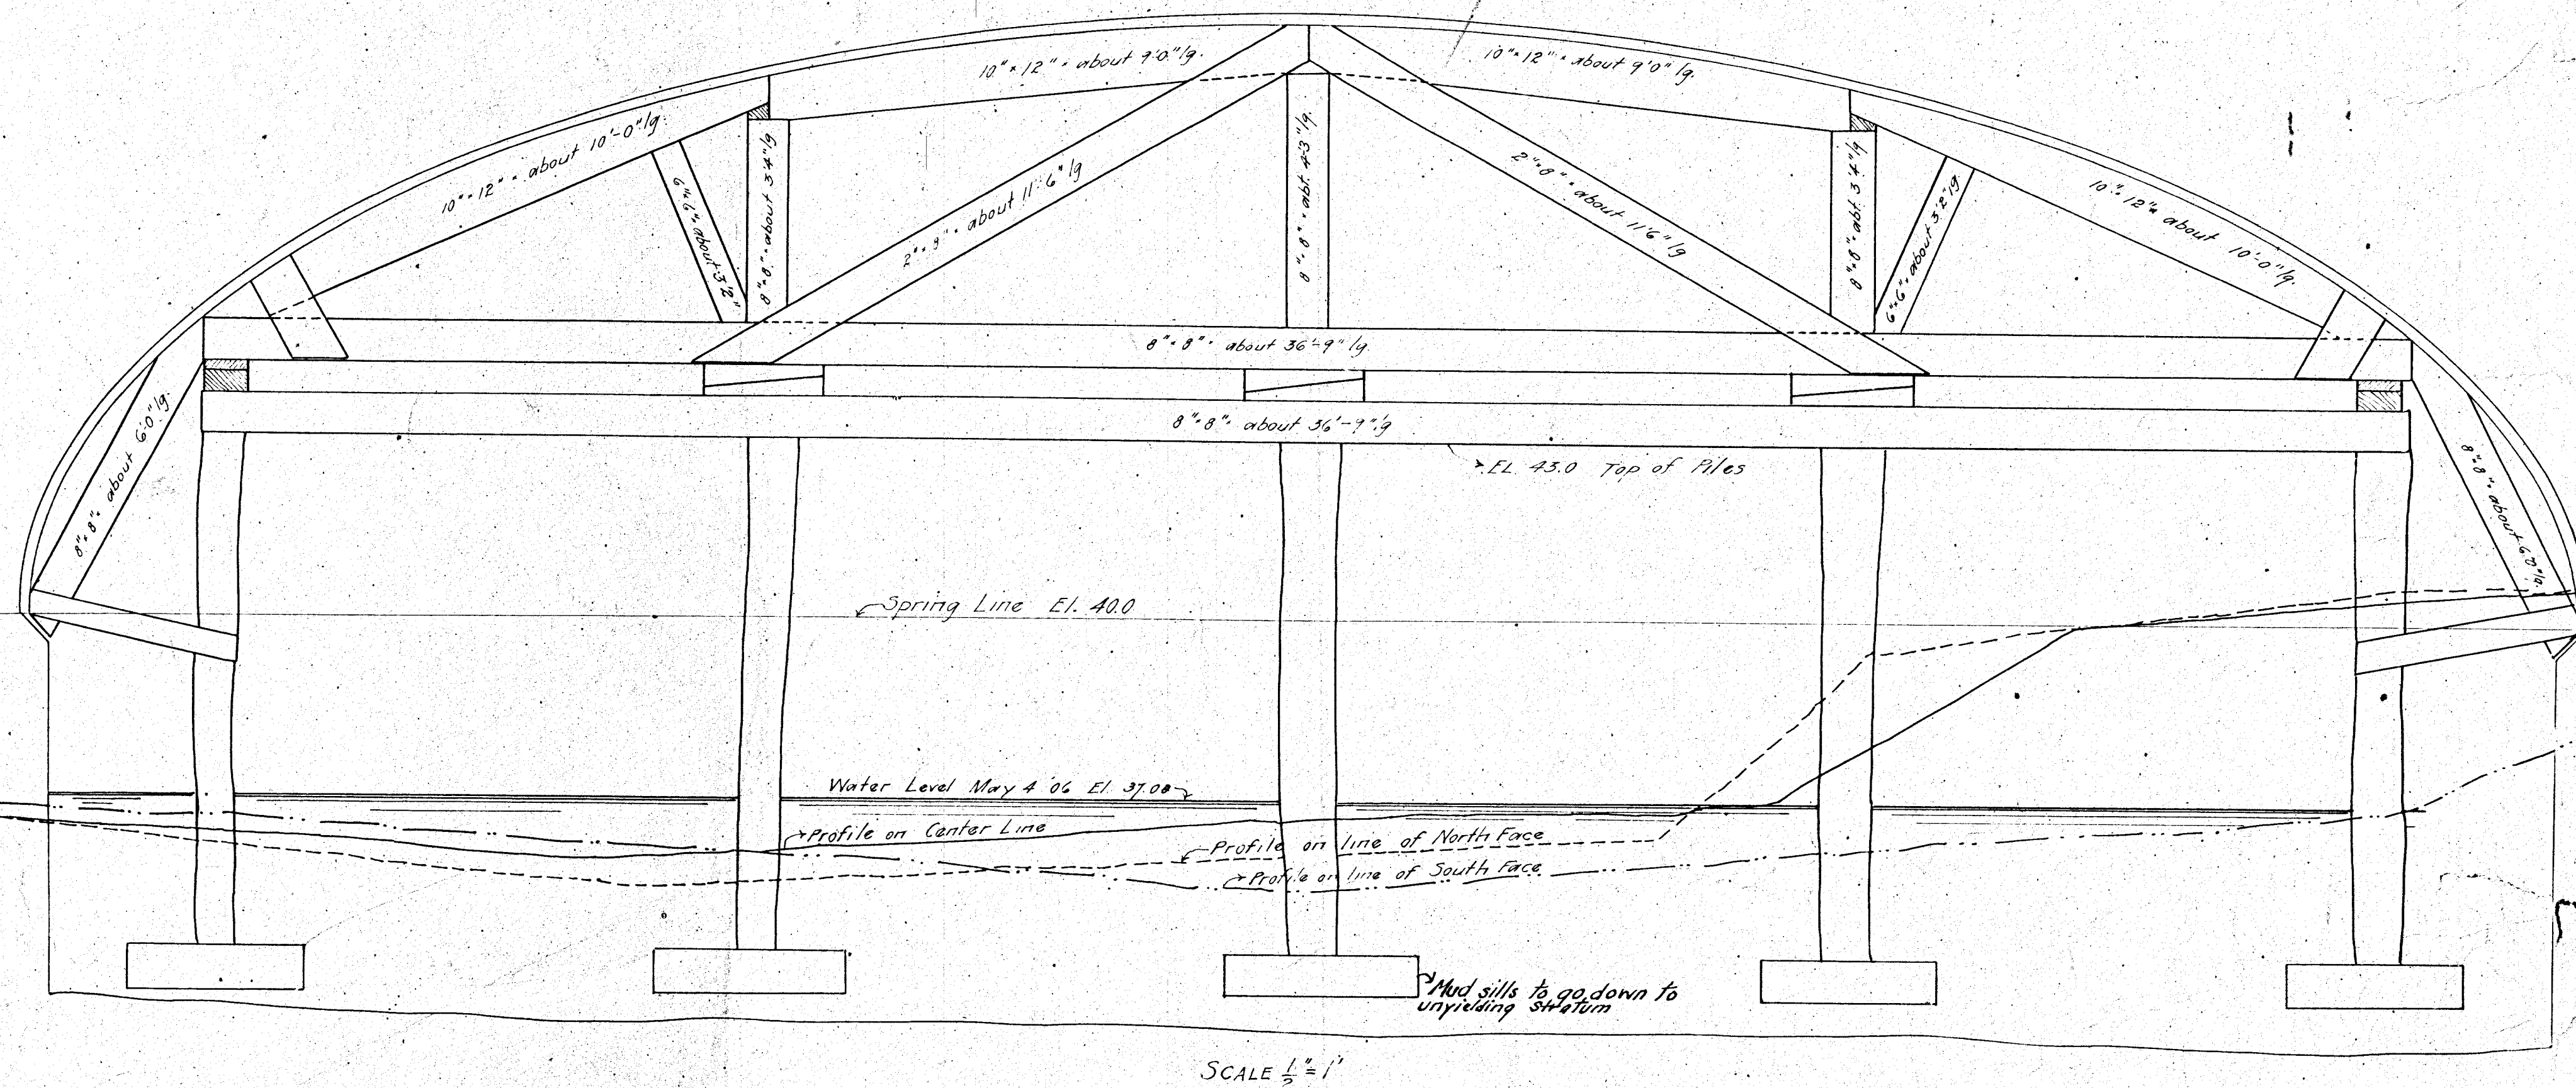

Approved May 26th 1906 *J. L. Ford* City Engineer.

DESIGN FOR CENTRE FOR ARCH
OVER
WOODS RIVER
HARTFORD CONNECTICUT
HARTFORD PAVING AND CONSTRUCTION CO. CONTRACTORS
SCALE 2 FEET TO 1 INCH

MAY 12 1906
Elwin D. Graves.
CIVIL ENGINEER
Reuben F. Hudson