
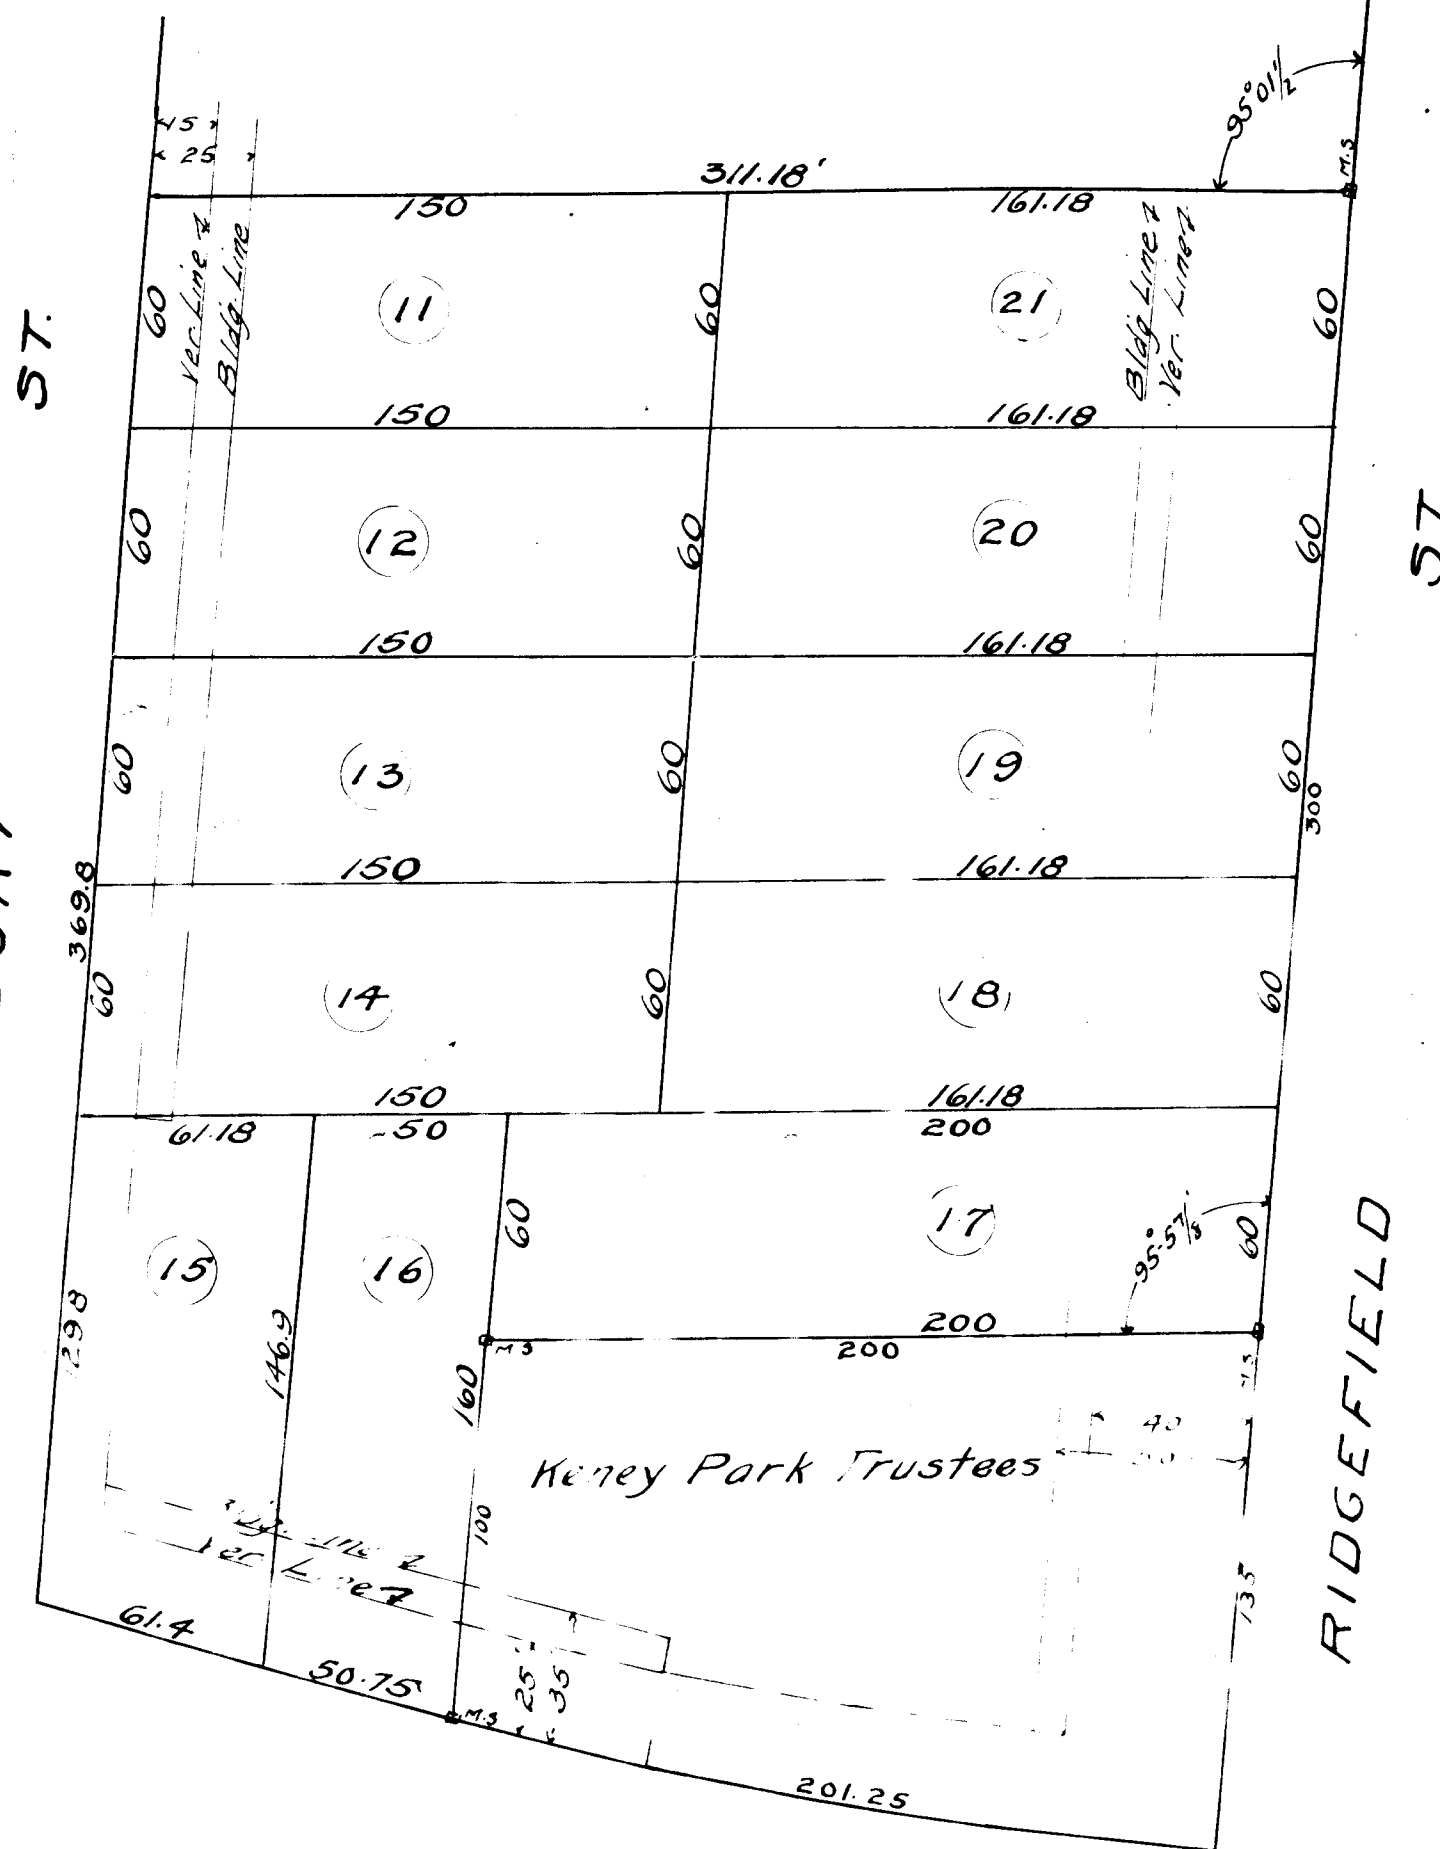


BLUE HILLS AVE.

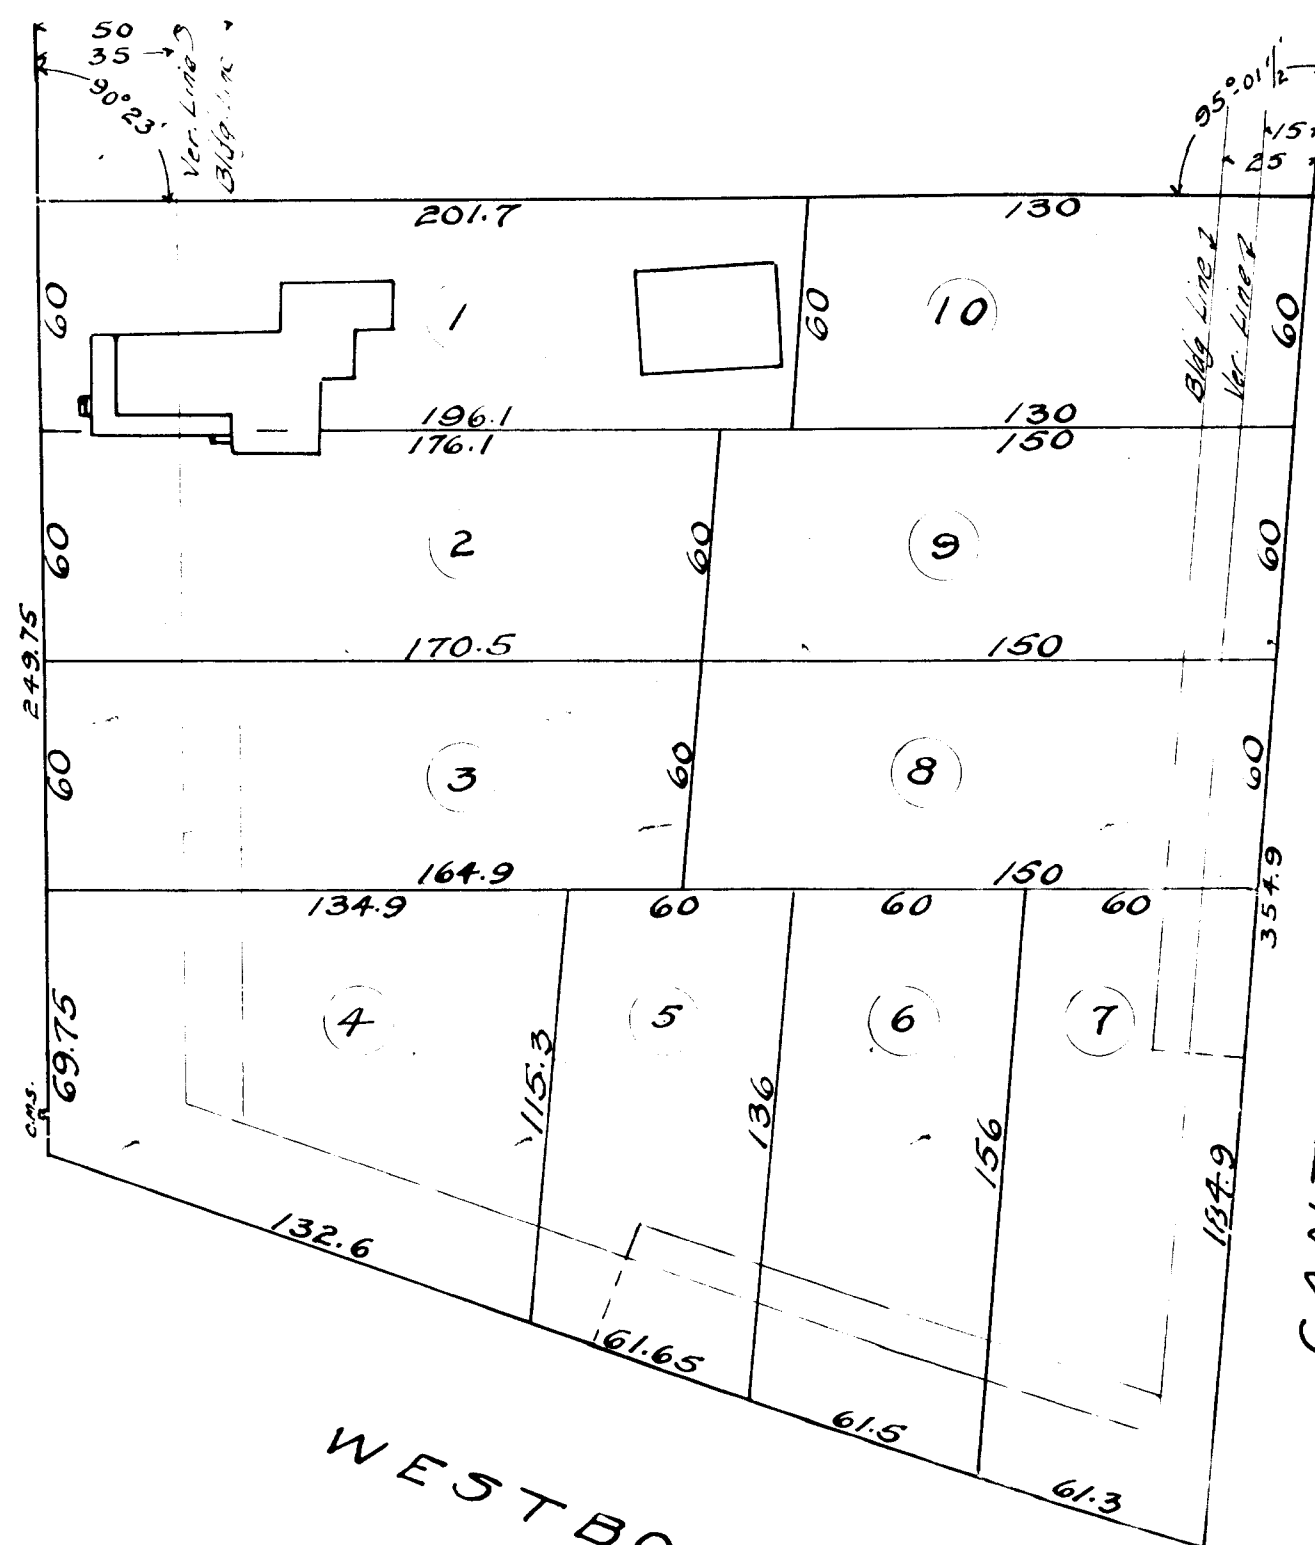

MAP OF PROPERTY
OF
JOHN H.T. AND SALLY J. SWEET
HARTFORD, CONN.
Scale 1"=50'
March 1915

I hereby certify that this map is substantially correct
C.T. Duncan C.E.