


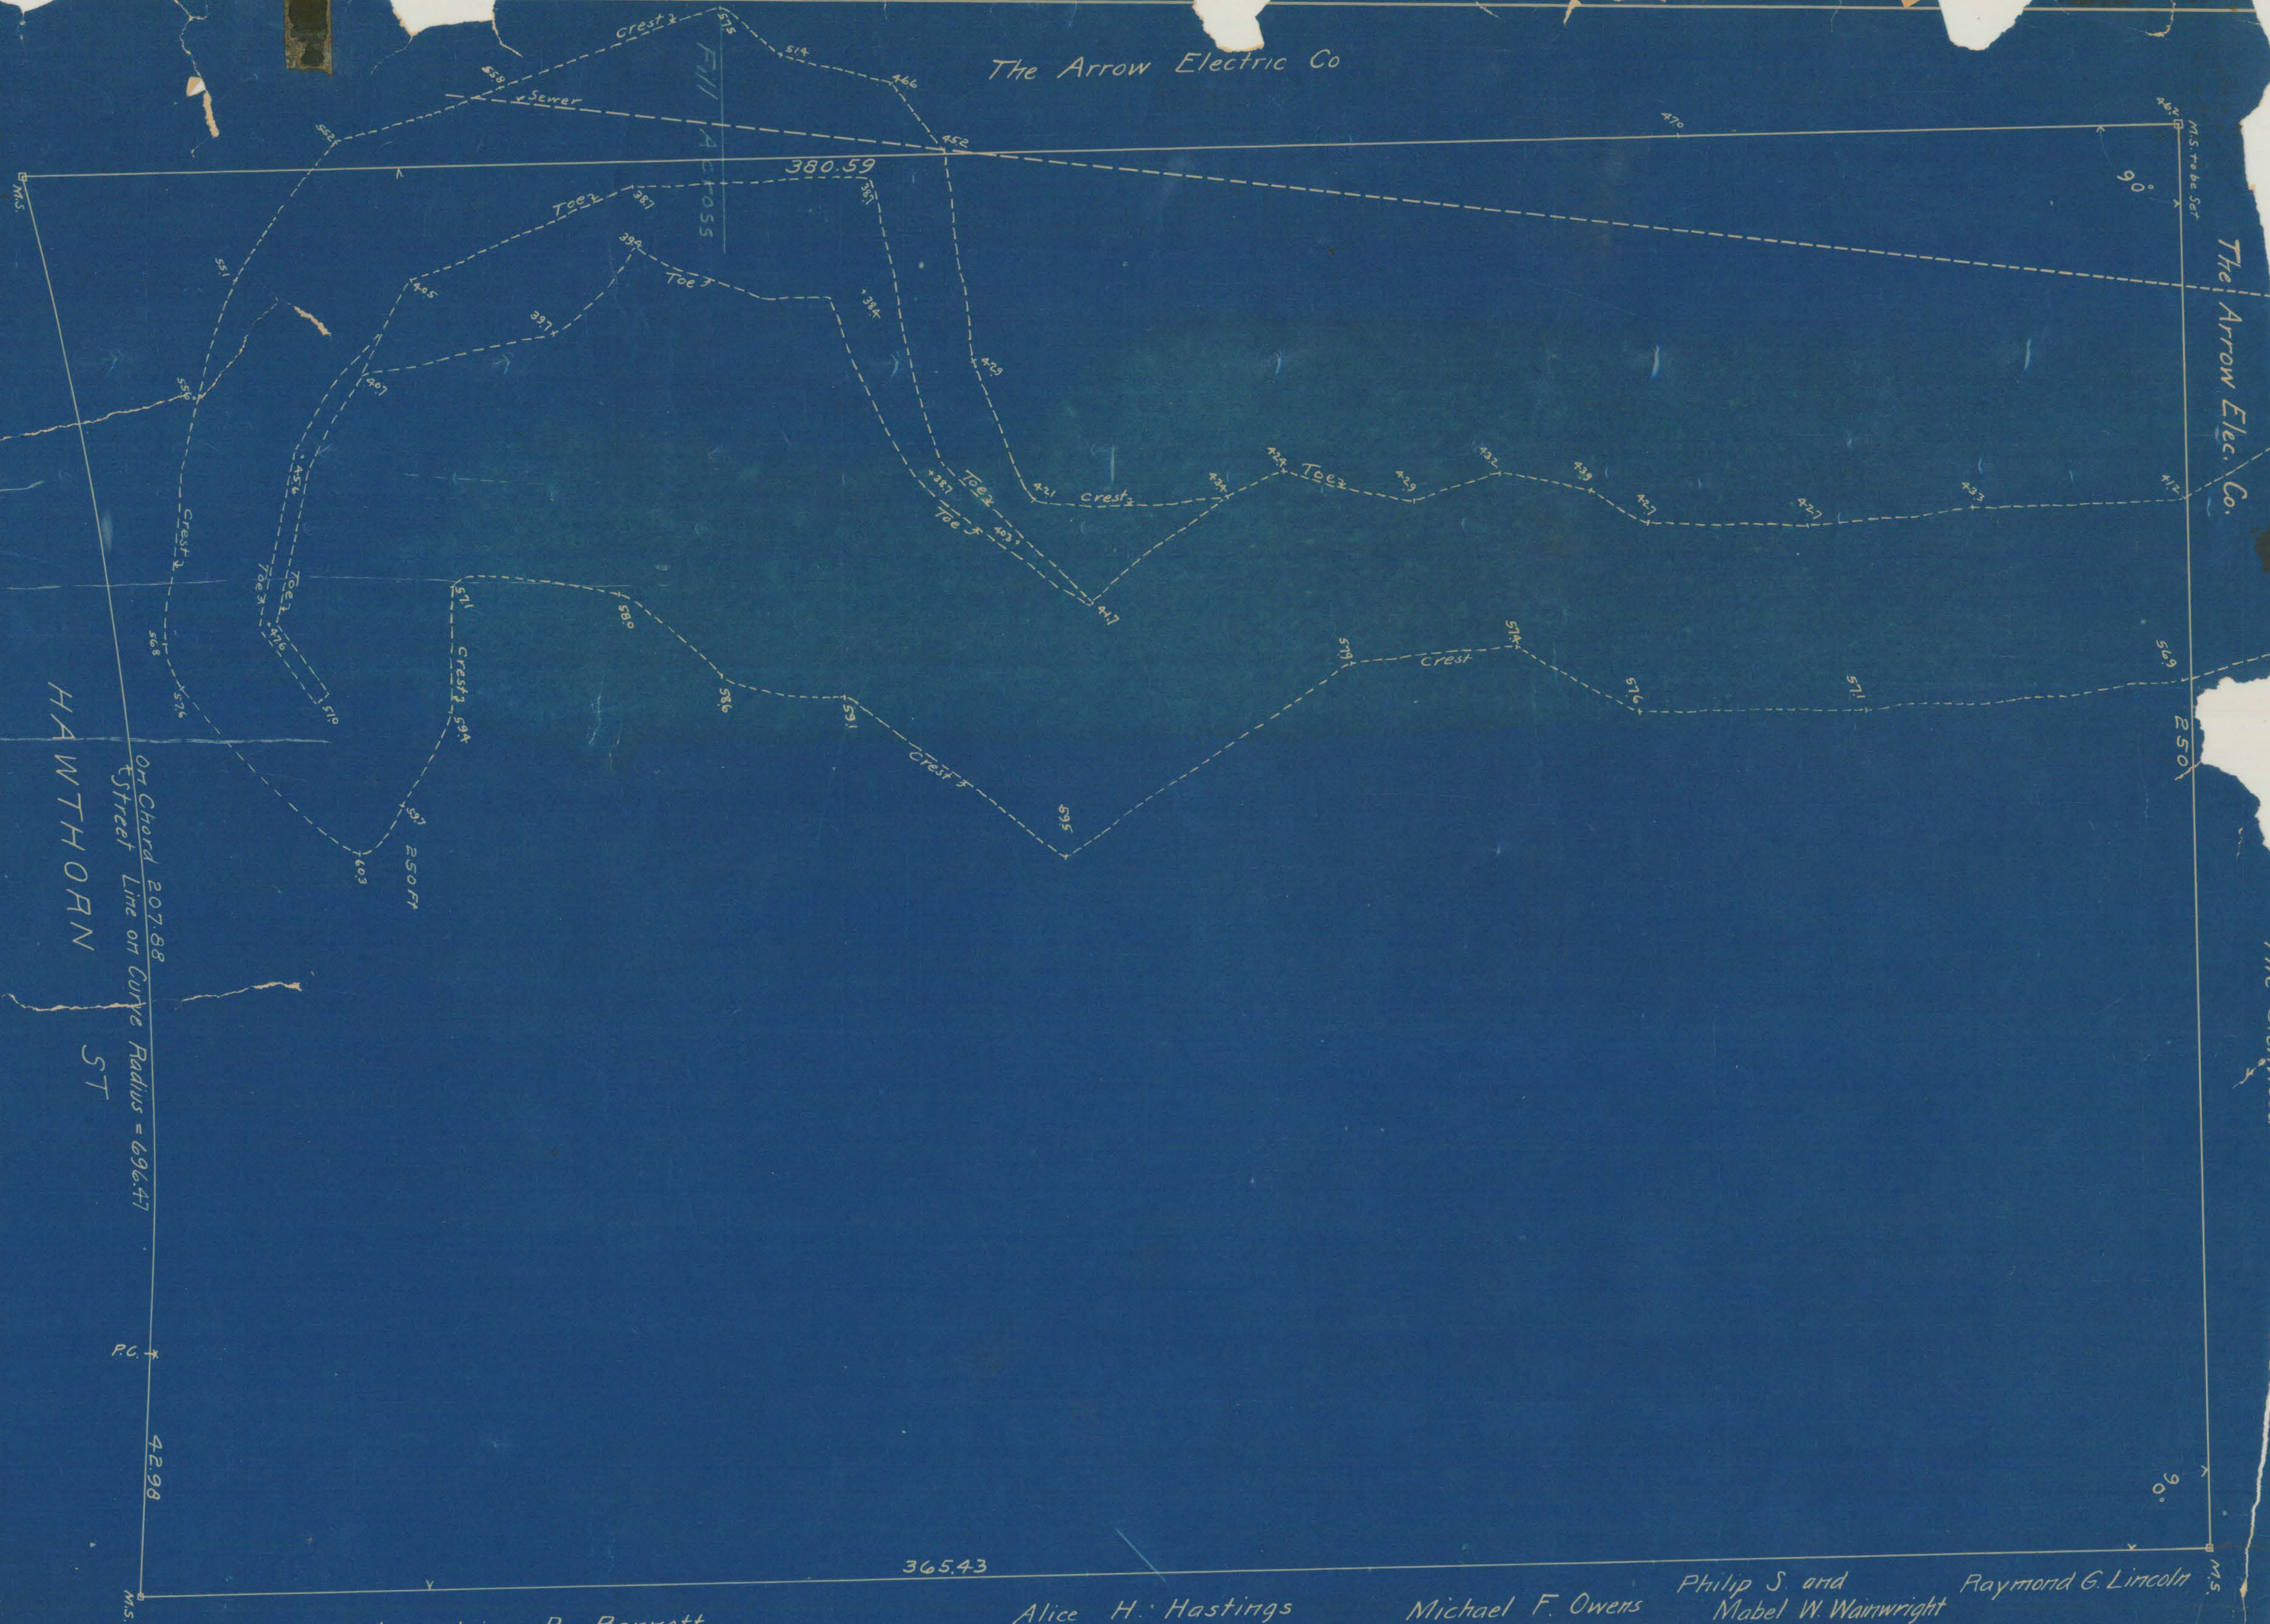

Josephine B. Bennett

Alice H. Hastings

Michael F. Owens

Philip S. and
Mabel W. Wainwright

Raymond G. Lincoln

Property
of
FOREST ST. IMPROVEMENT CO.
HAWTHORN ST.
HARTFORD, CONN.

SCALE 1 inch = 16 feet FEB. 1917.
Spencer and Washburn, Inc. Engrs.
Norman C. Spencer, Draftsman

OFFICE OF CITY ENGINEERS
HARTFORD, CONN.
Date _____ Day Book No. 25036
Filed _____
R. M. Clark, City Engineer