


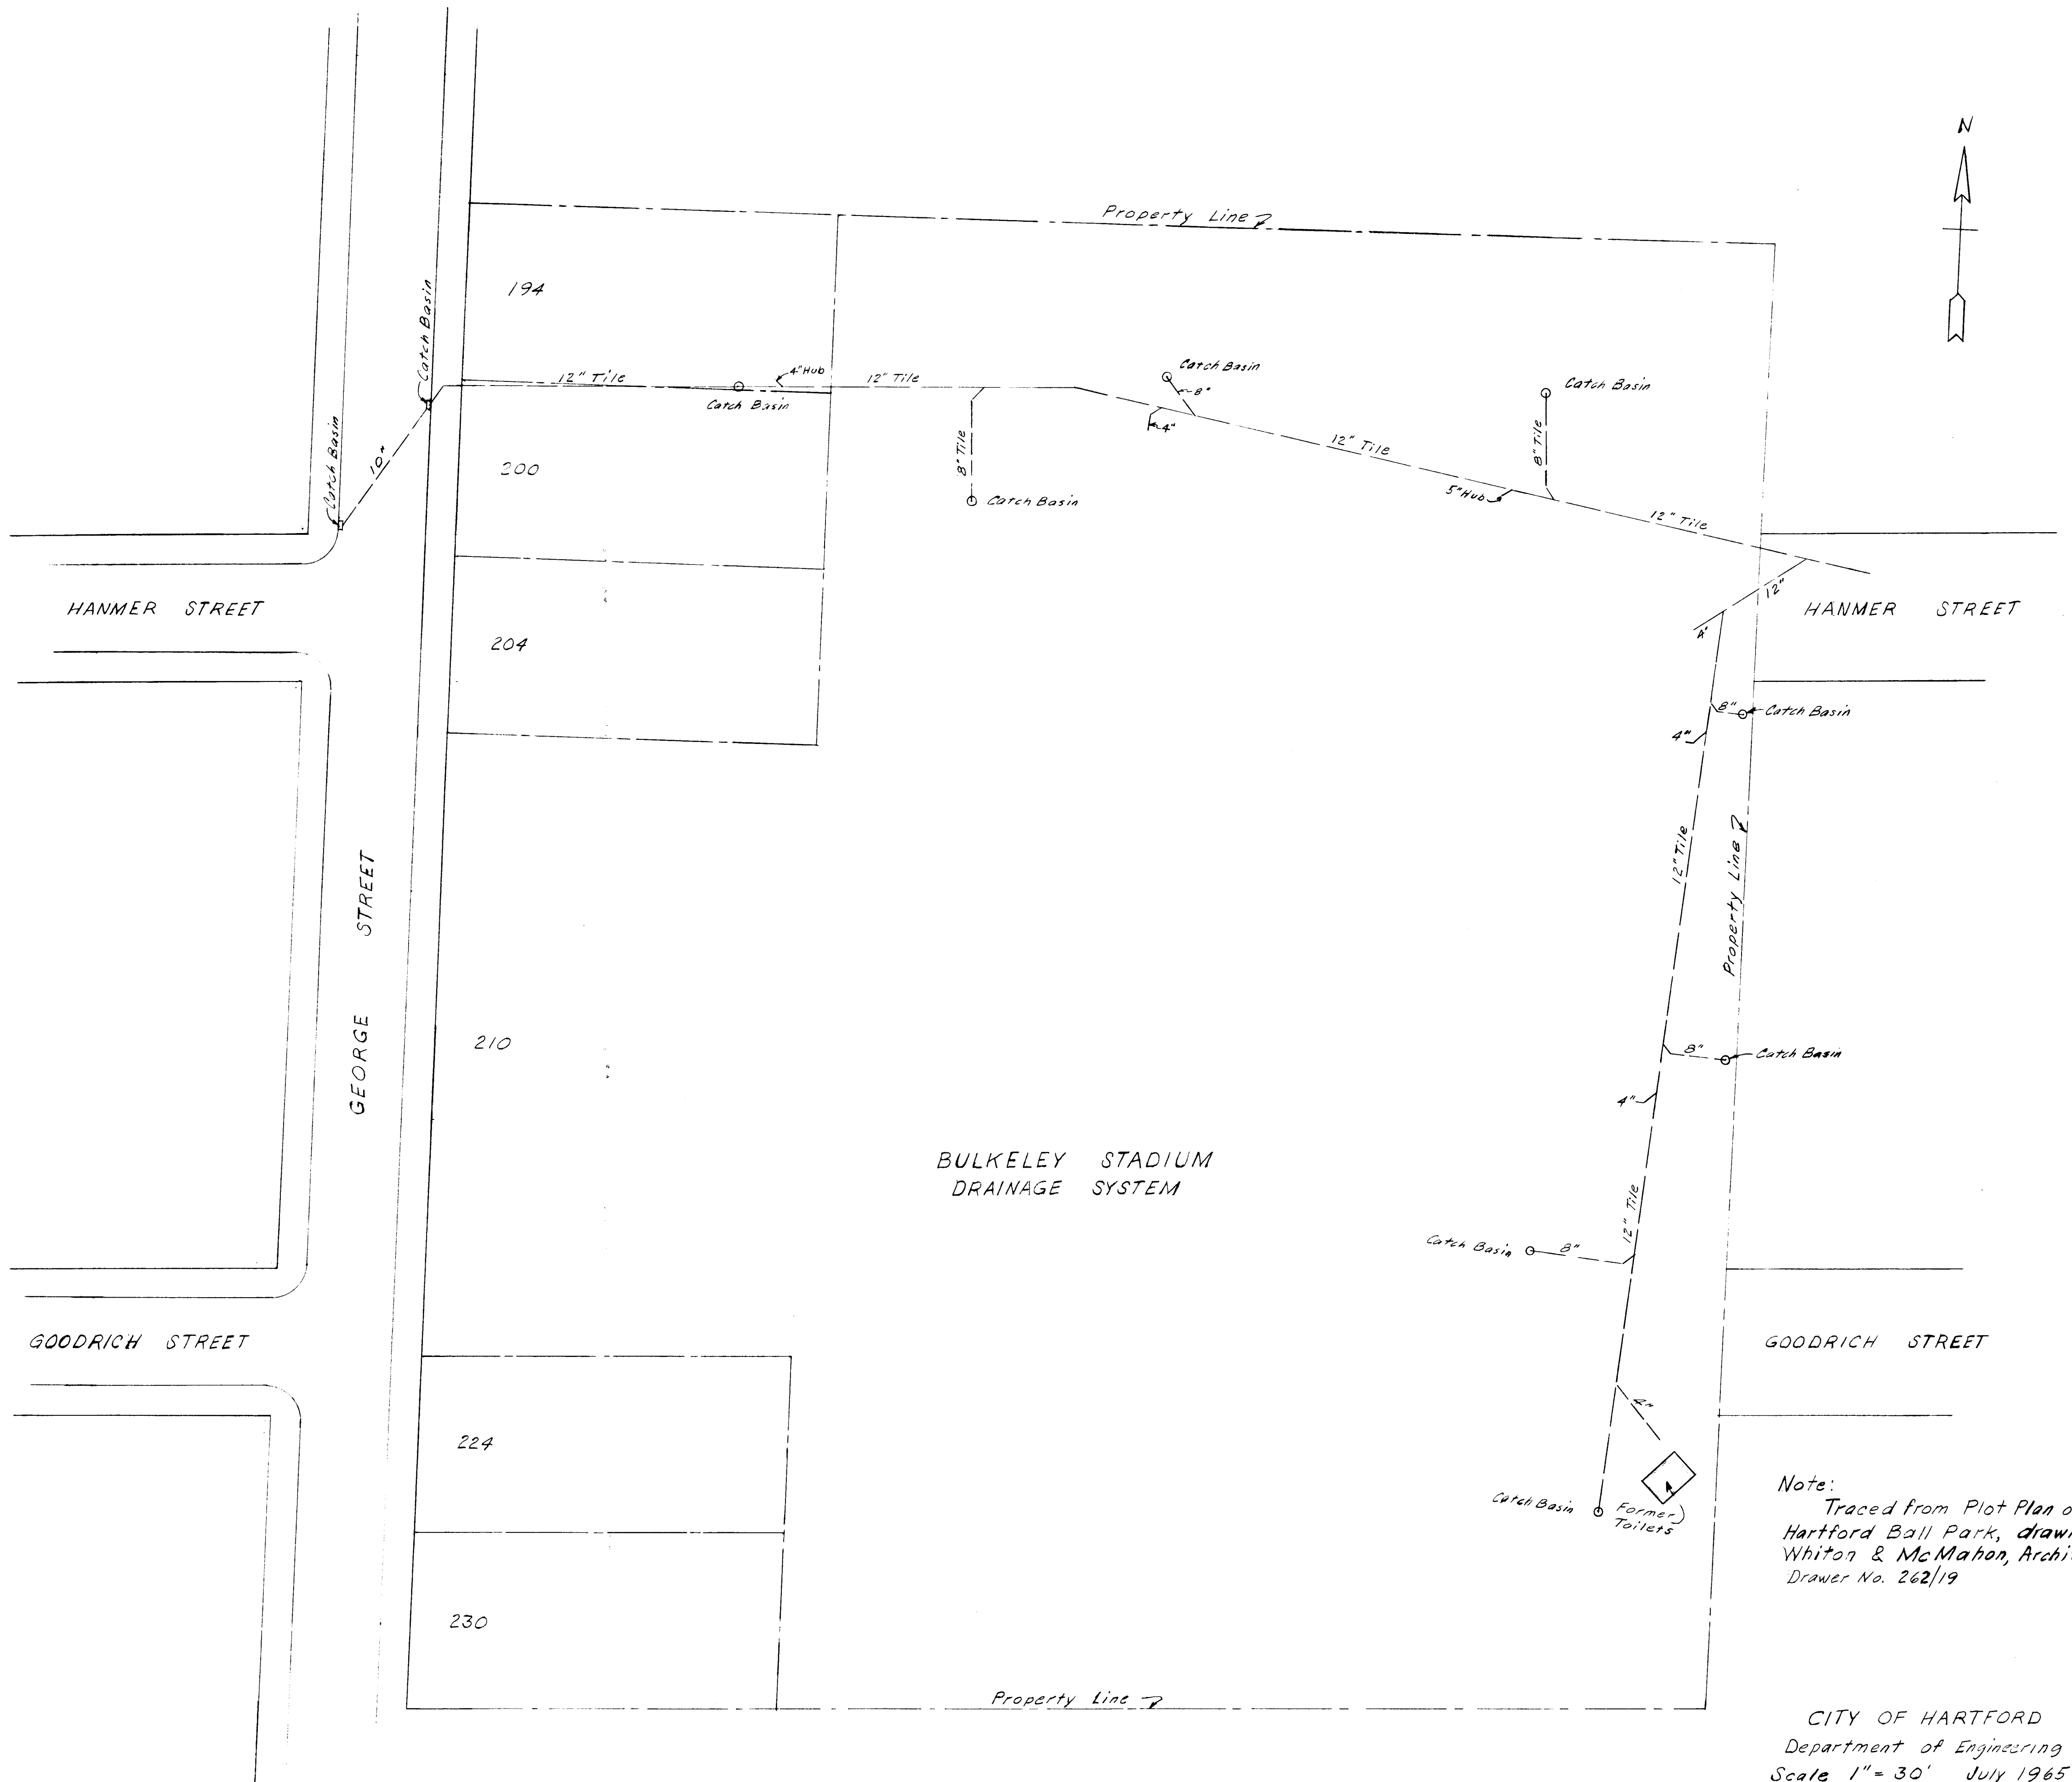

Note:
Traced from Plot Plan of
Hartford Ball Park, drawn by
Whiton & McMahon, Architects.
Drawer No. 262/19

CITY OF HARTFORD
Department of Engineering
Scale 1" = 30' July 1965
Daybook No. 05117