
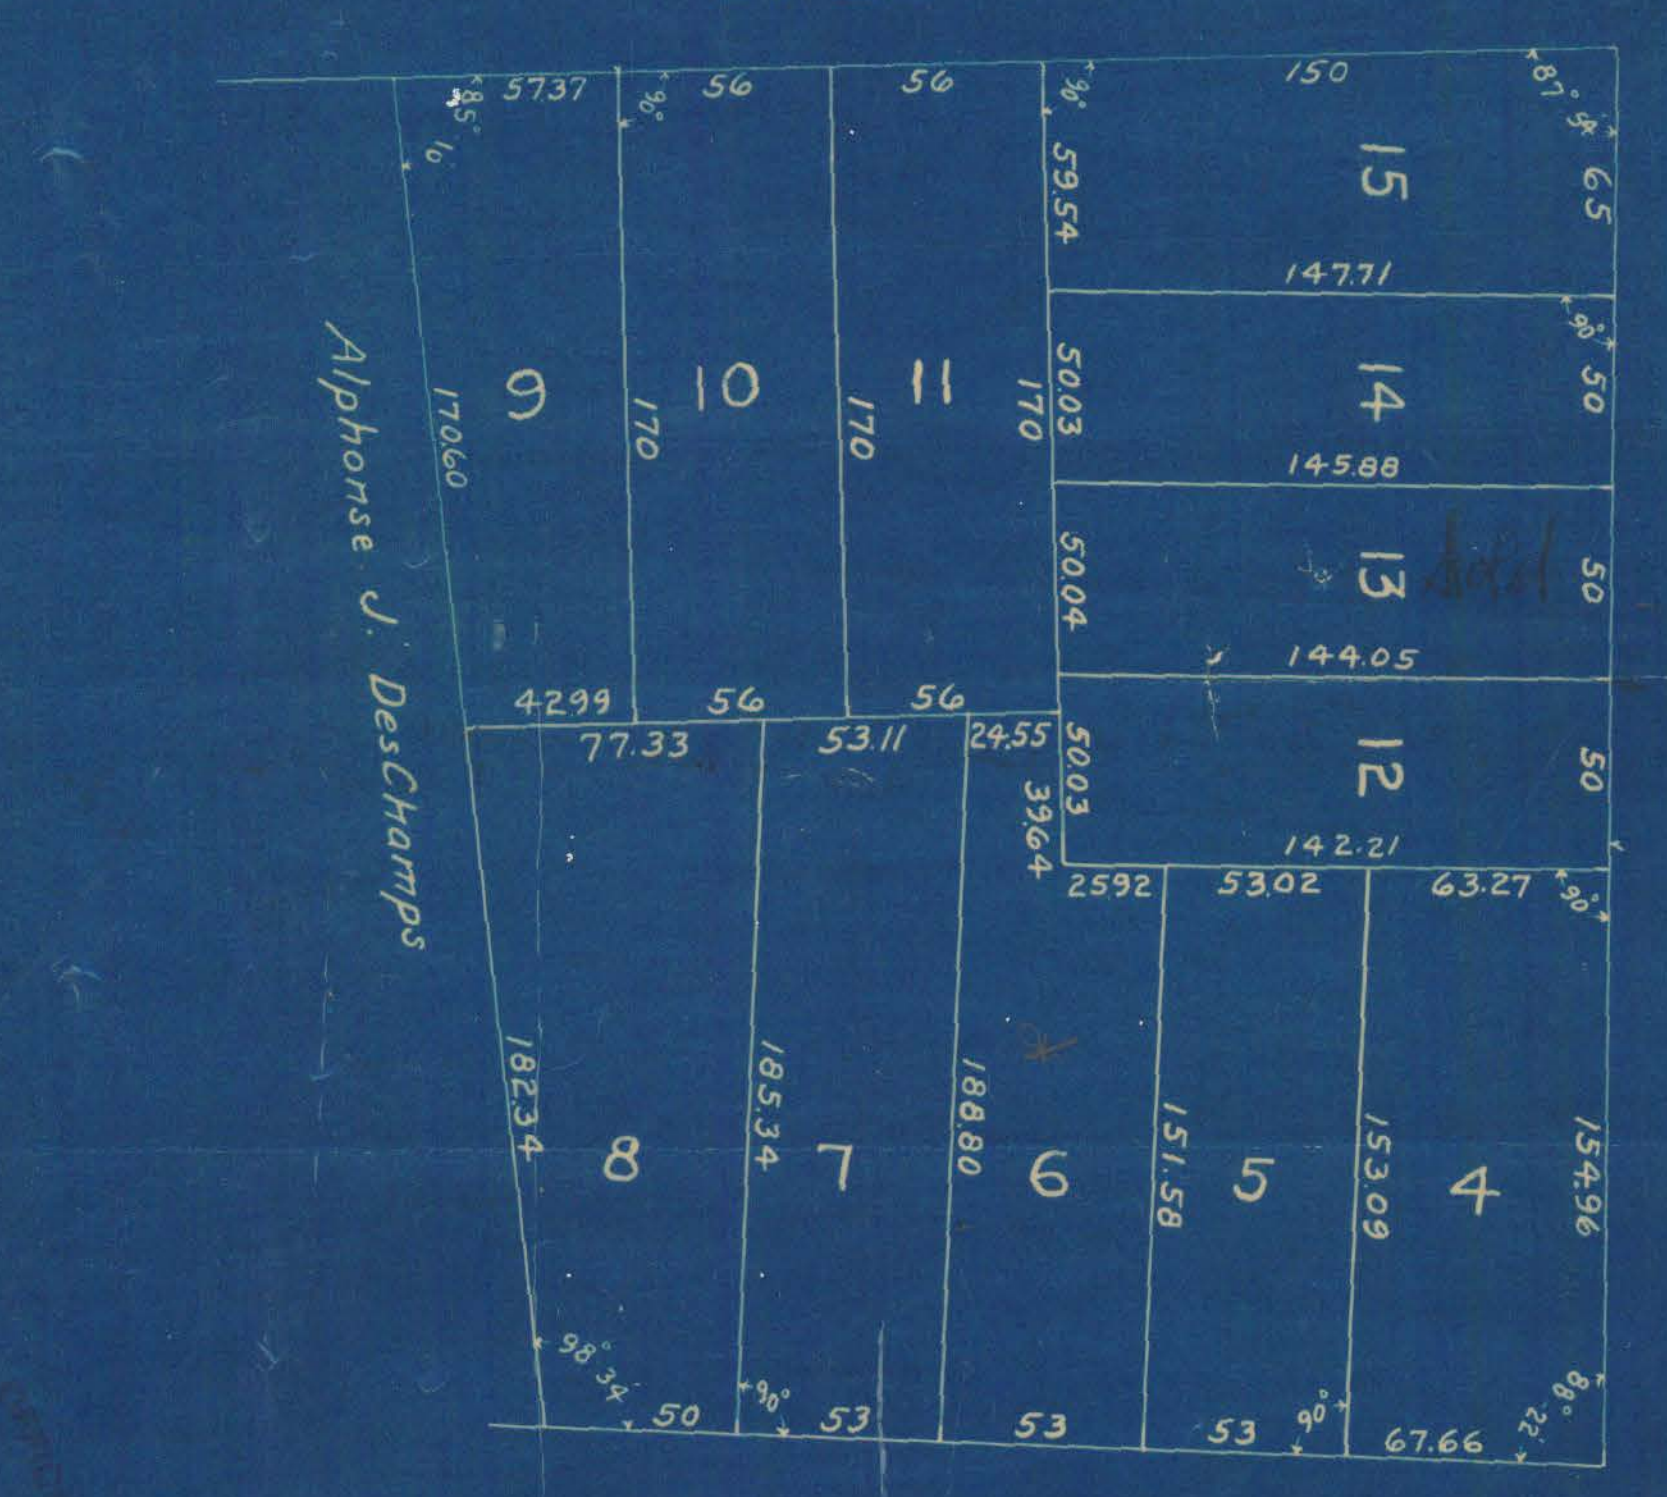
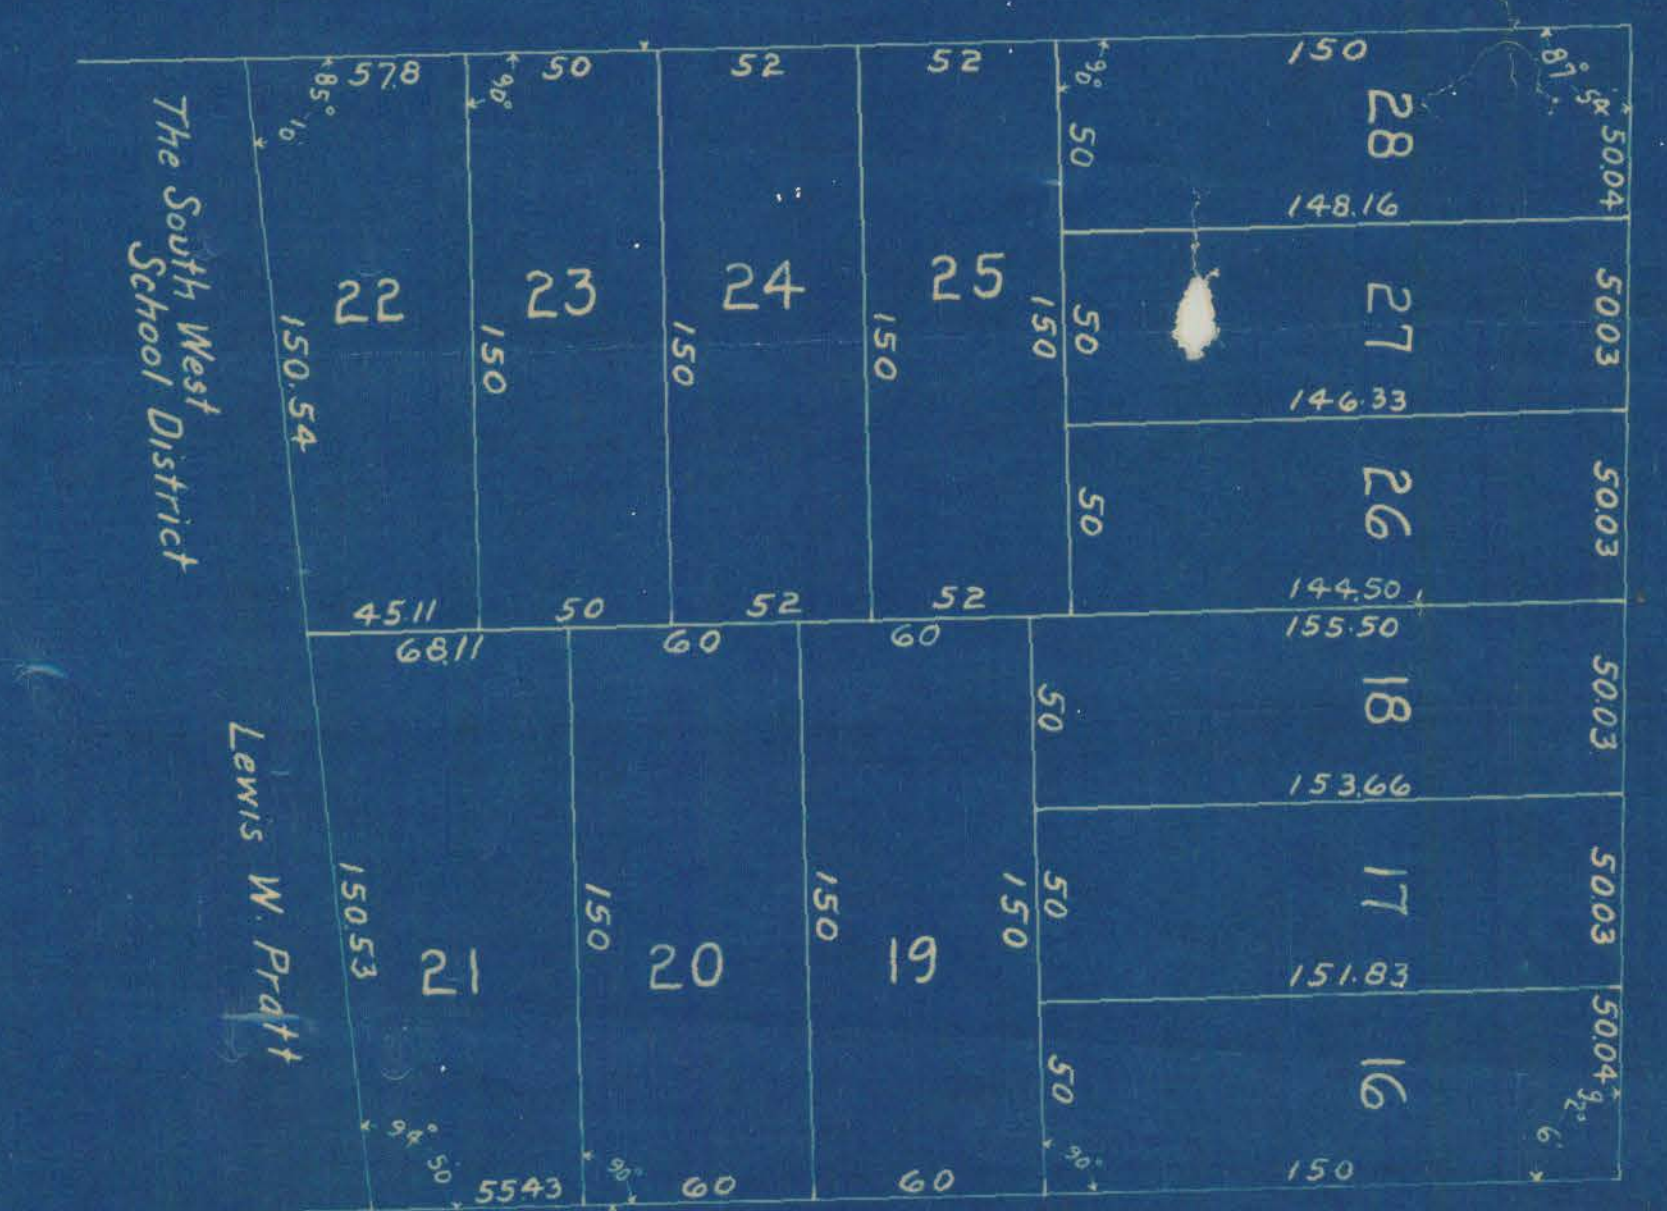
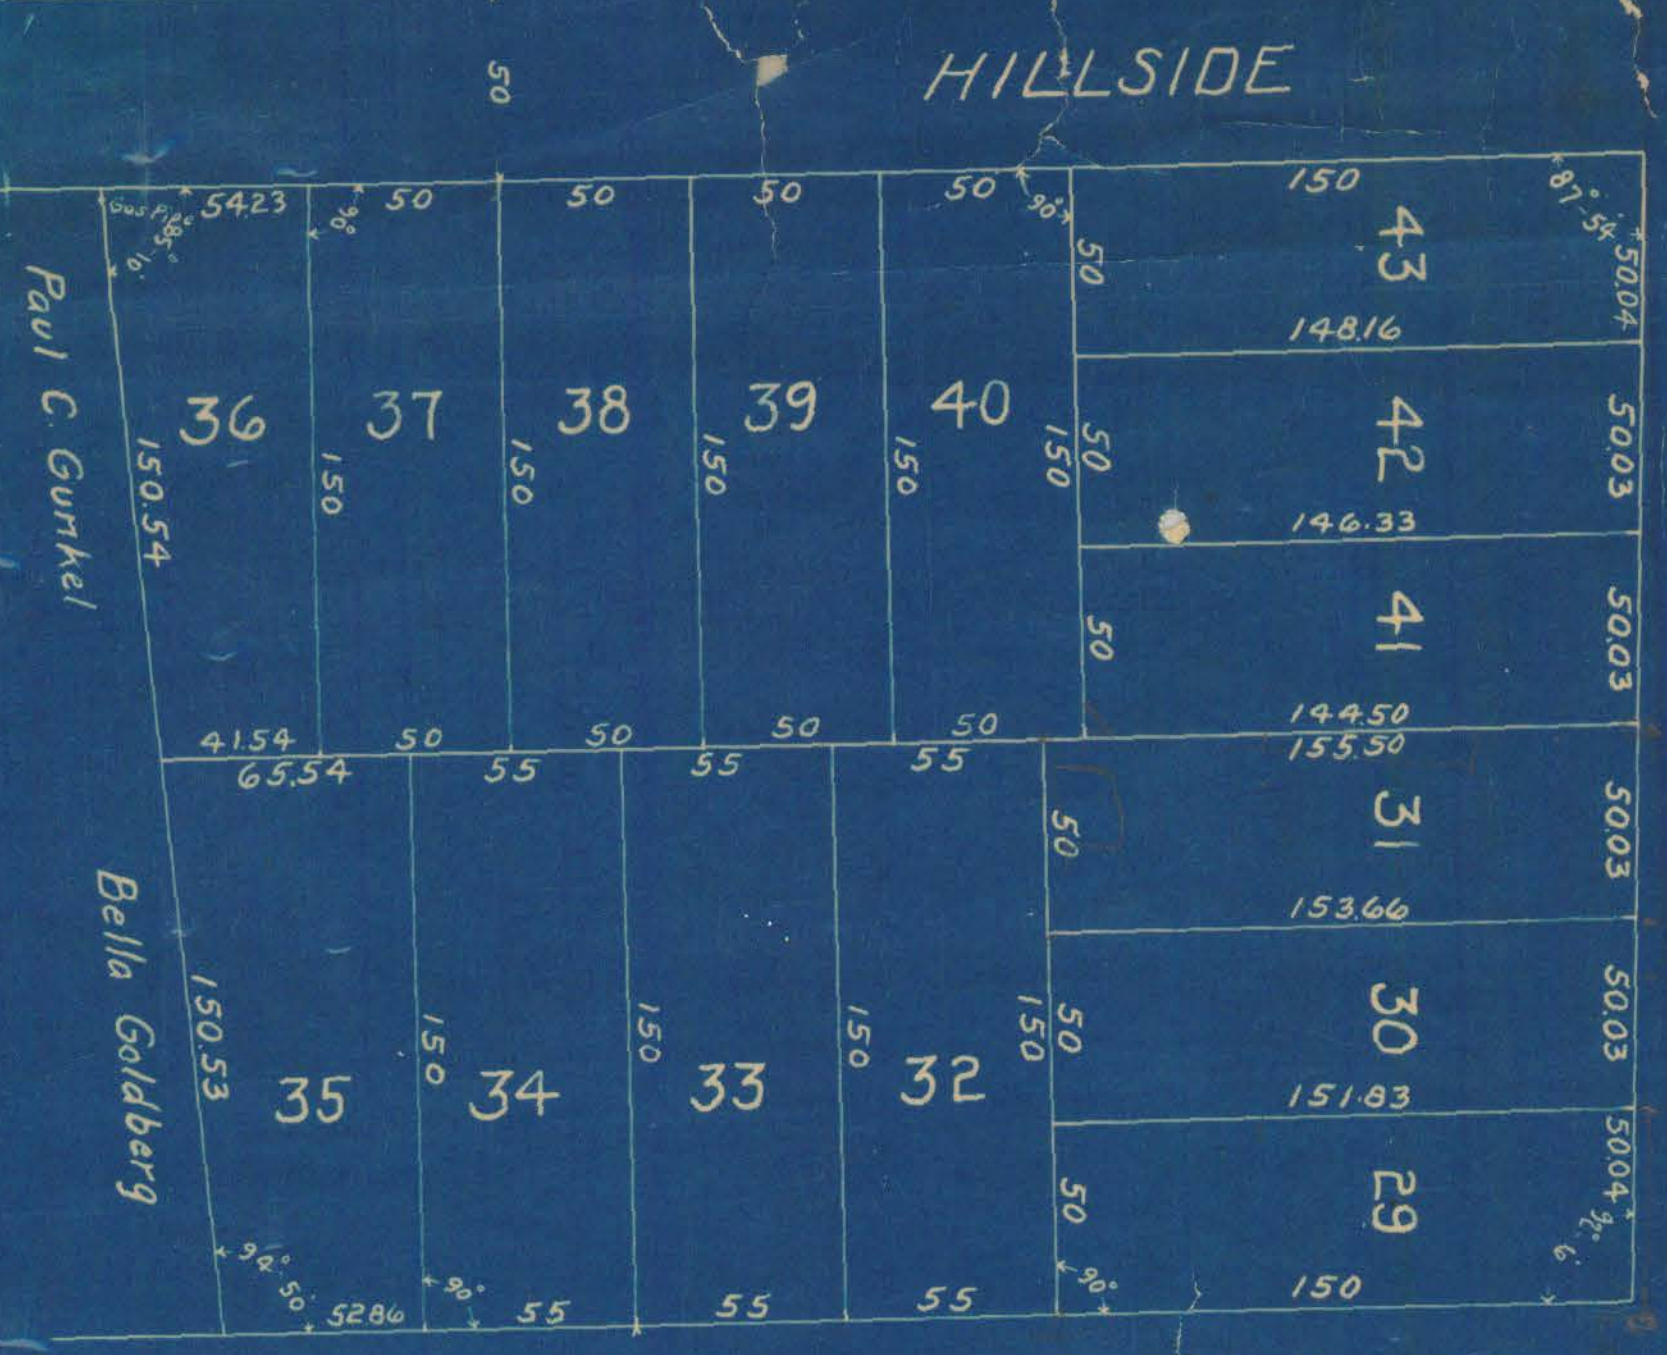
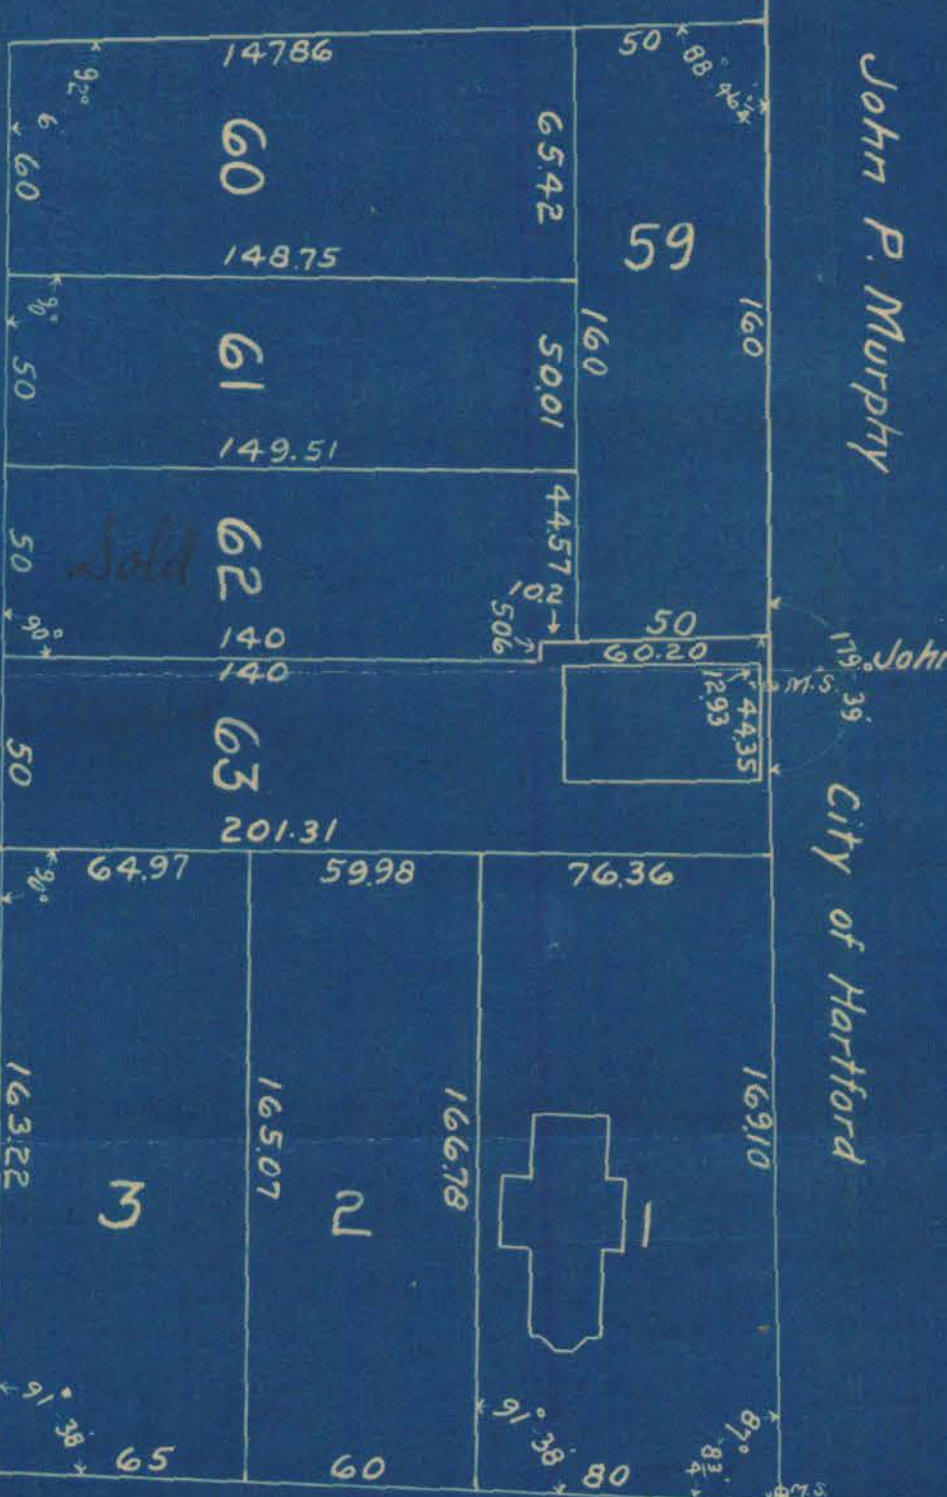
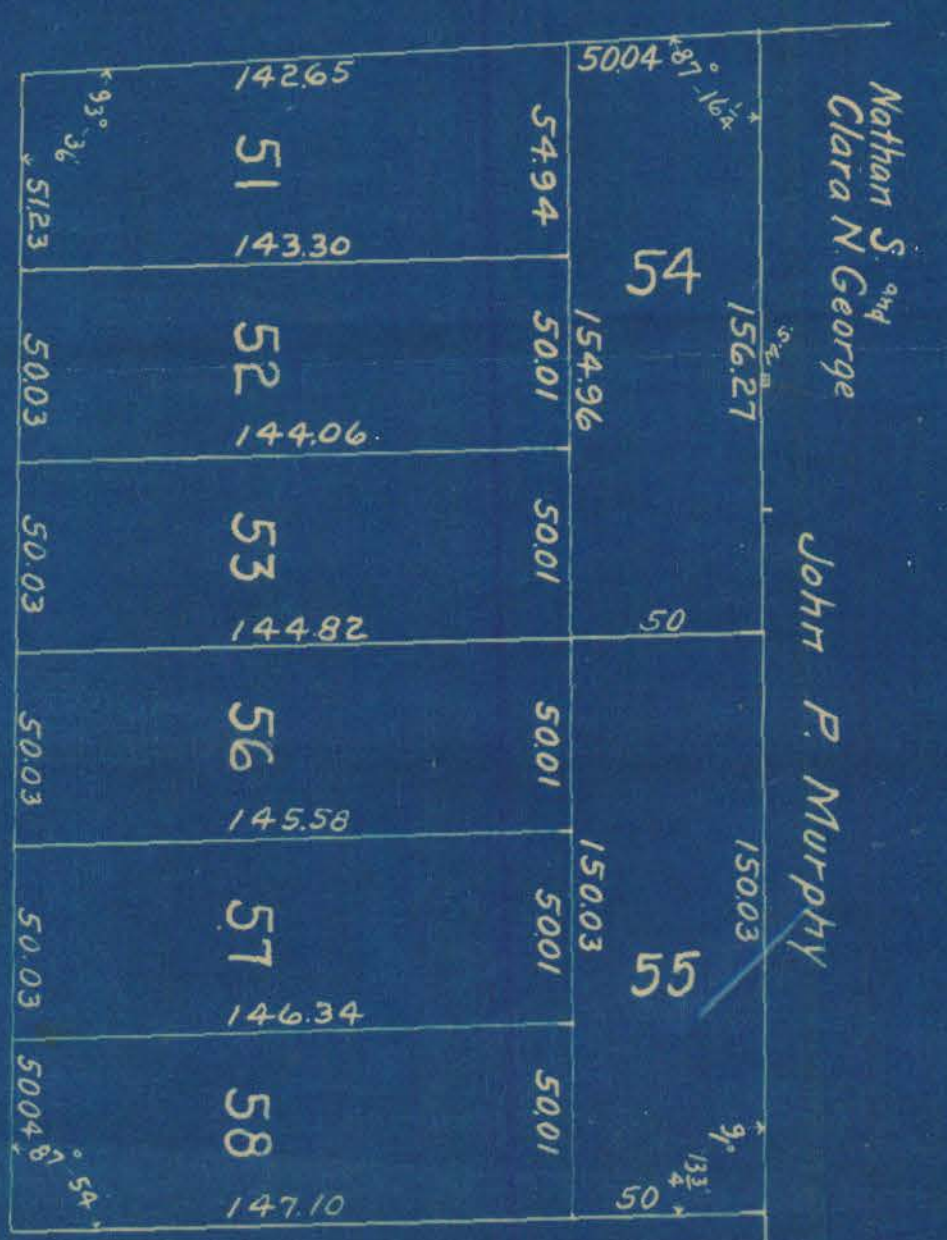


We hereby certify that this map is substantially correct.
 Spencer and Washburn, Inc.
 Norman C. Spencer, Pres't

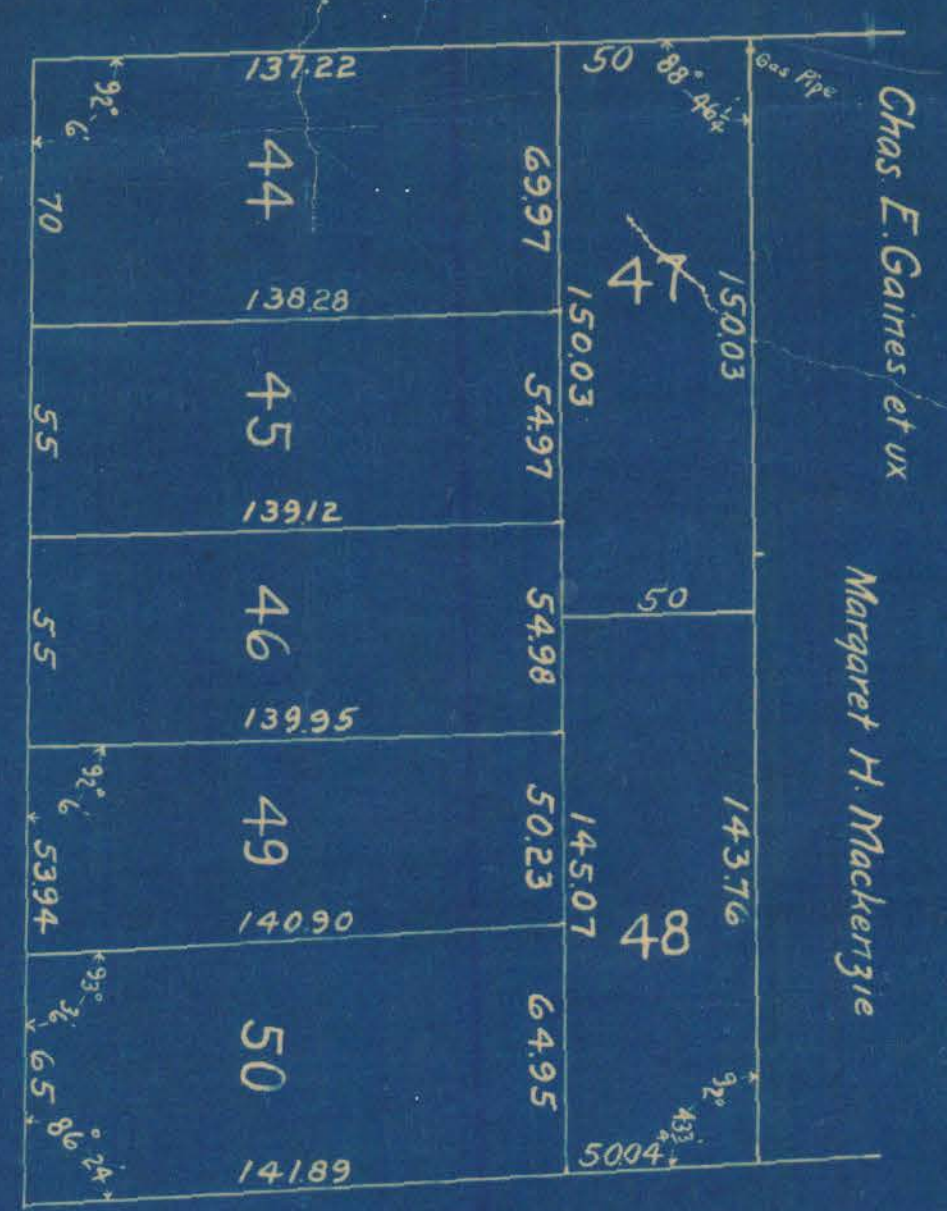

ANSONIA

ST.

ST.

HILLSIDE

AVE.

MONROE

ST.

CHESHIRE

ST.

FAIRFIELD

AVE.

Property of
 HAROLD A. AND LEONARD C. DEWING
 FAIRFIELD AVE. ET AL
 HARTFORD, CONN.
 SCALE 1 inch = 50 feet. MAR. 1922
 Spencer and Washburn, Inc., Engrs.
 Norman C. Spencer, Pres't.

NORTH