


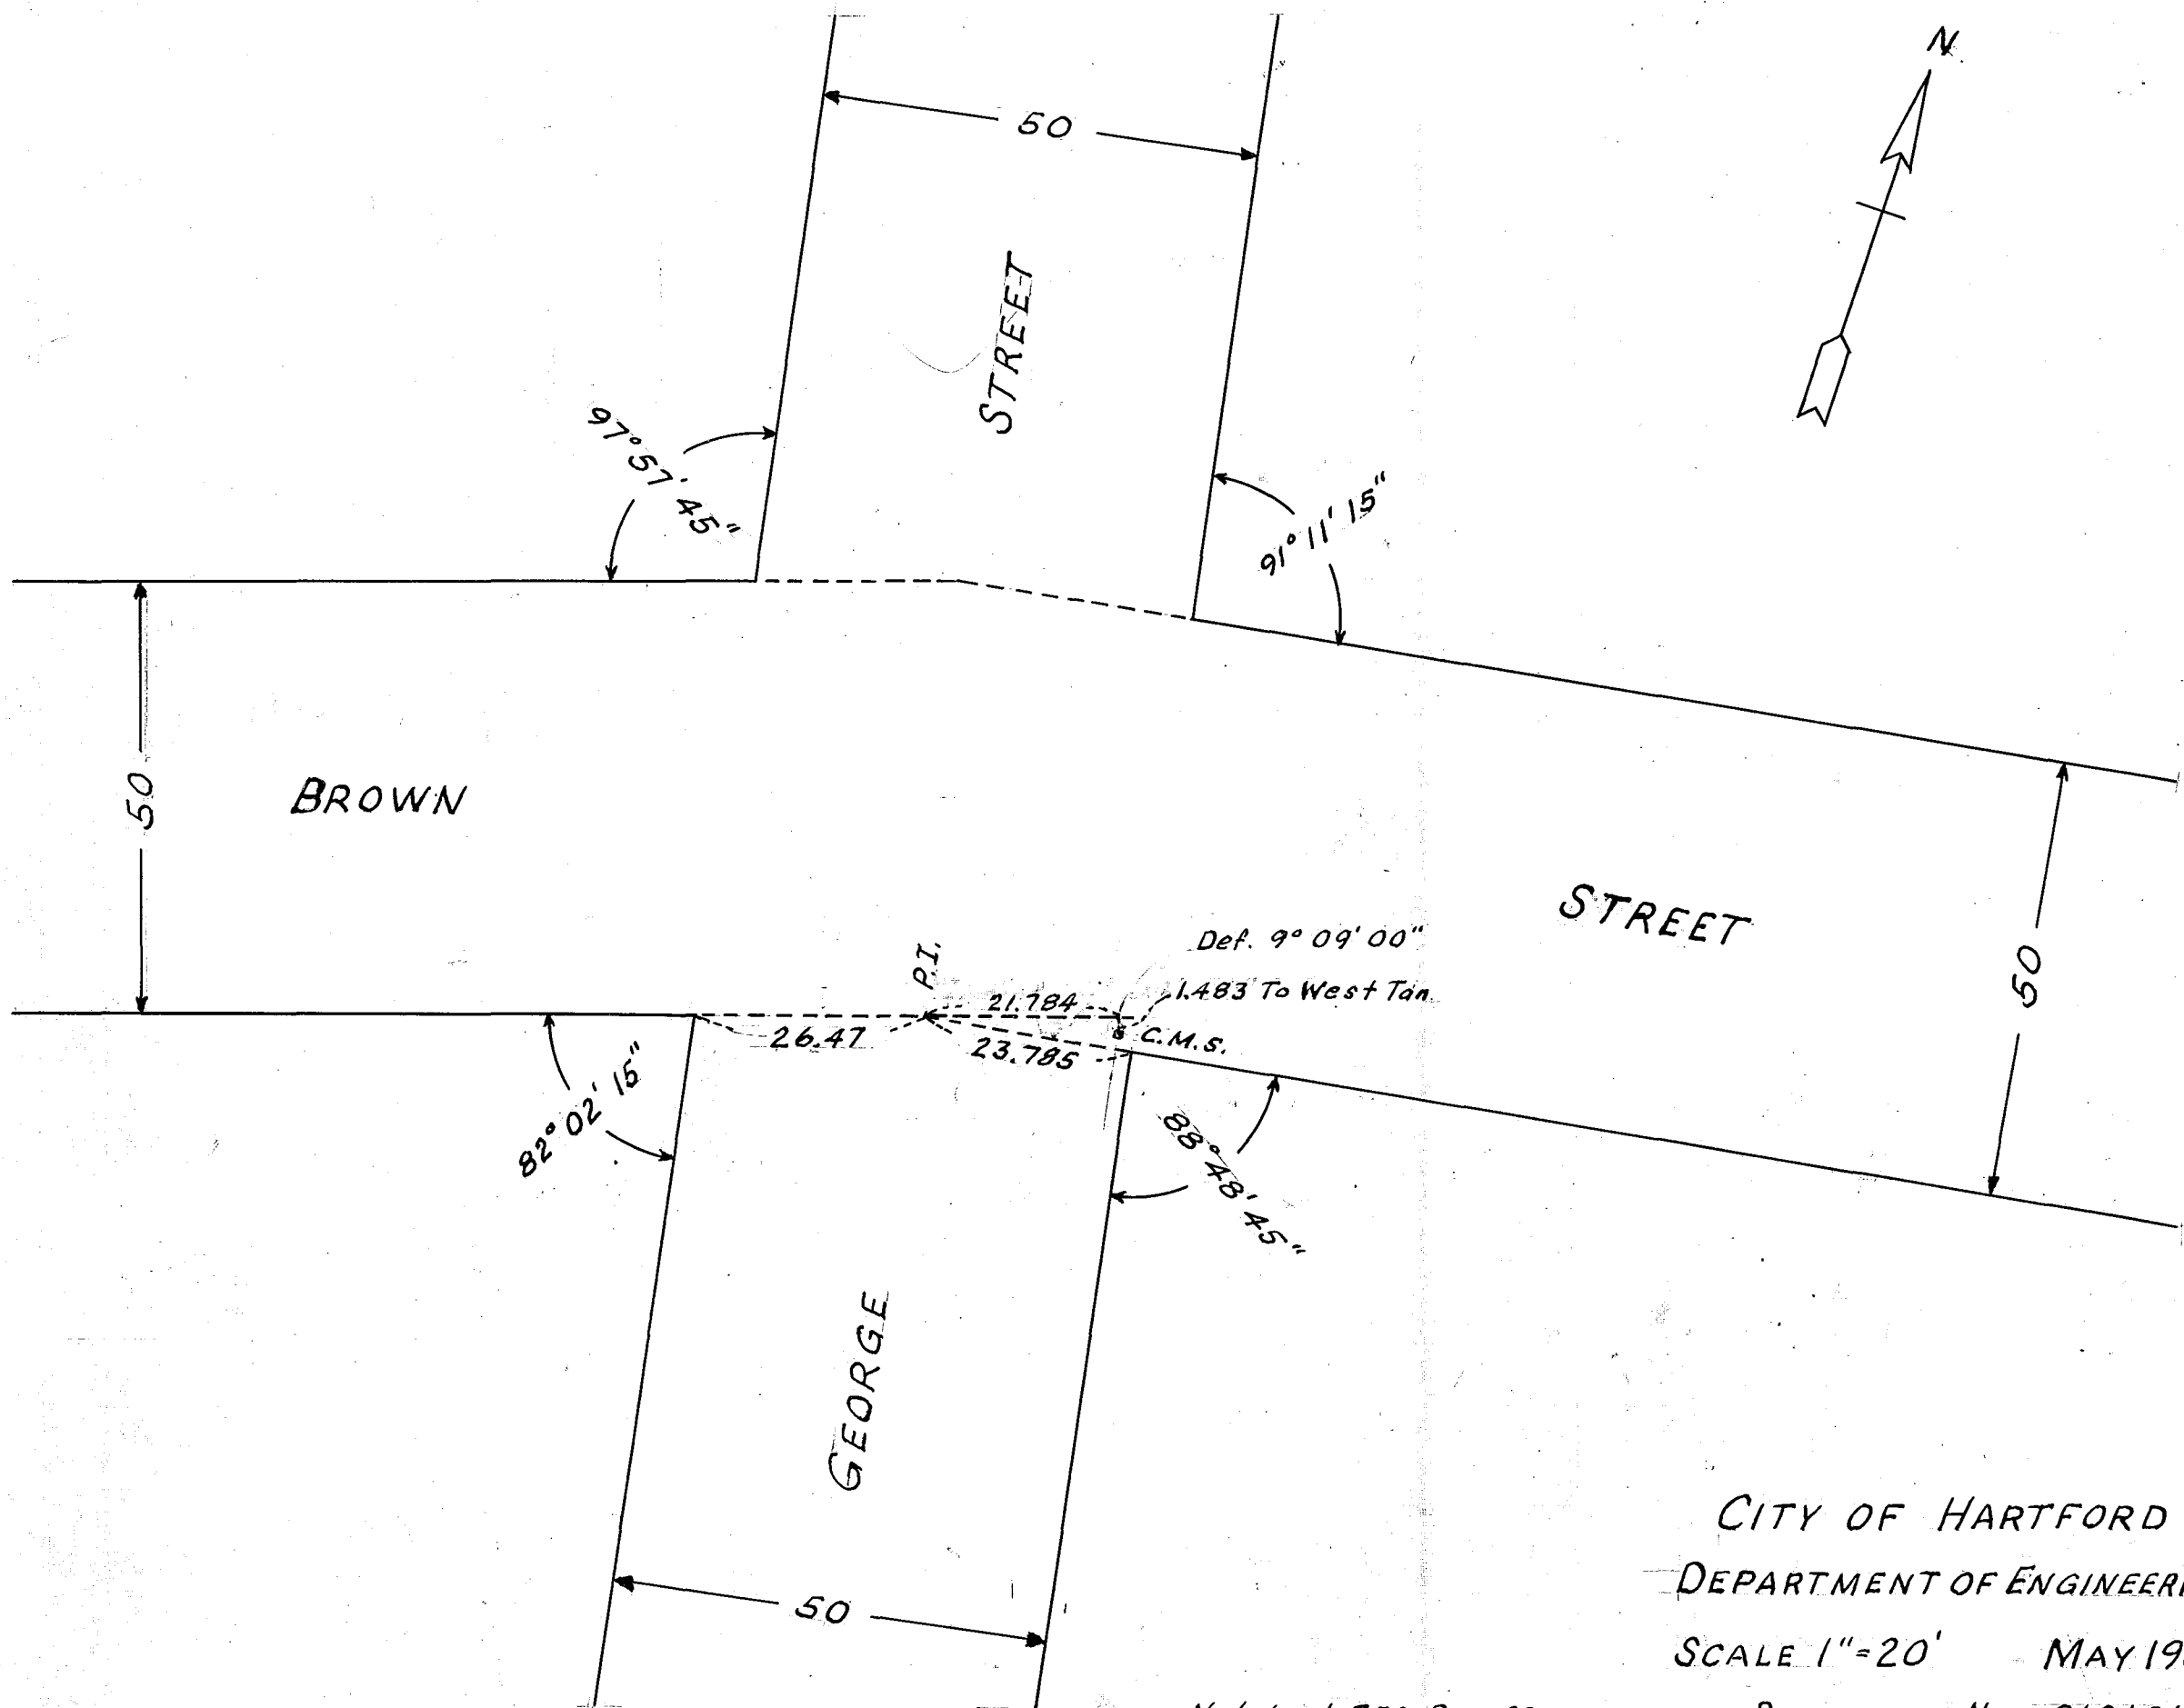

CITY OF HARTFORD
 DEPARTMENT OF ENGINEERING
 SCALE 1"=20' MAY 1969
 DAYBOOK No. 010101

Notebook 759, Page 82