

Note: Sections conform to D.P.W. Specifications for curbs and walks.

POURED thoroughly compacted base


Granite Curb

DETAIL A

SCALE I"= 2'-0"

DETAIL OF RADIUS CURB

SCALE I" = 2'-0"

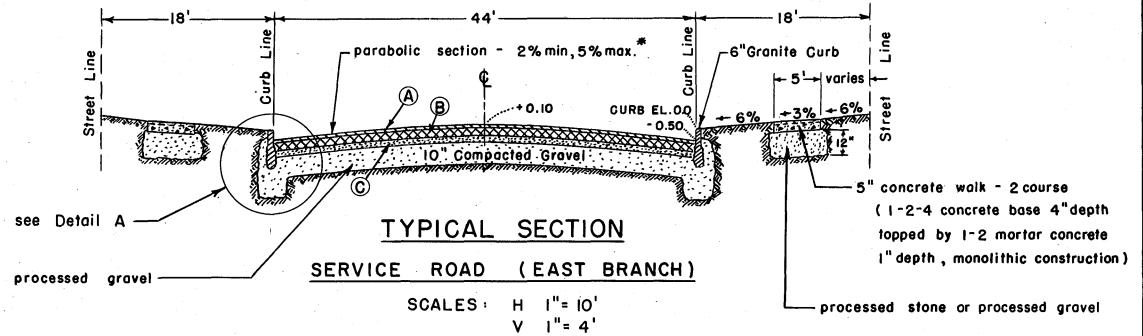

- (A) 2" Bit. Concrete Surface Course
- B 4" Premixed Bituminous Base (C.H.D. Spec. No. 164-C Rev. to Jan. 28, 1968)
- © 3" Broken Stone Base

* Straight line transverse grade from crown to gutter

CITY OF HARTFORD
DEPARTMENT OF ENGINEERING

SEPTEMBER 1969
DAYBOOK NO 09967

1000