



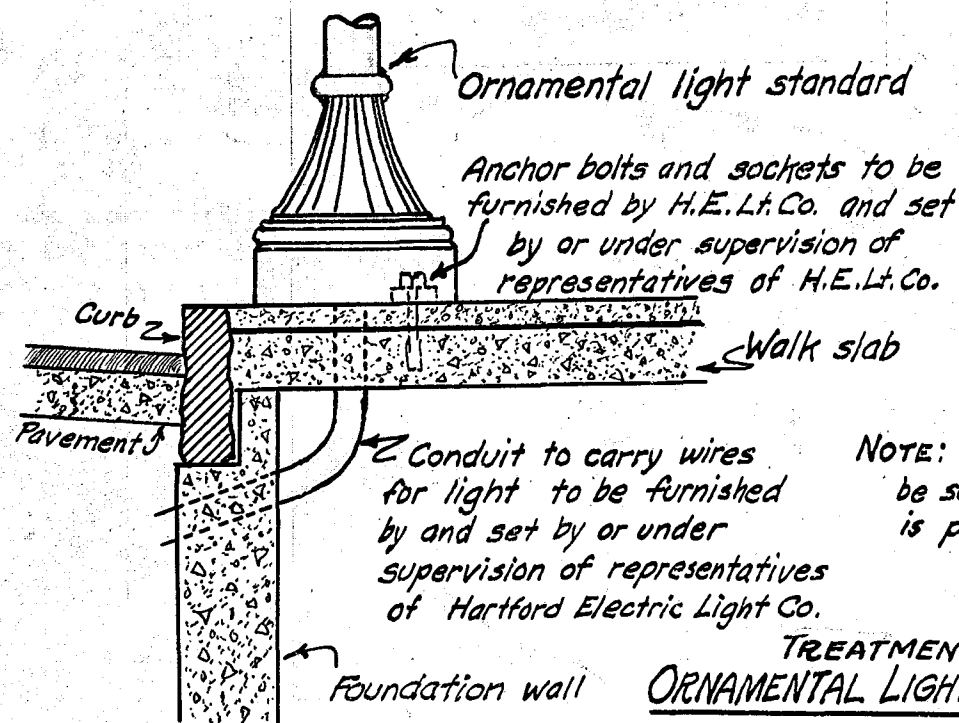

NOTE: Bolts, conduit, etc to be set before concrete is poured.


TREATMENT OF ORNAMENTAL LIGHT STANDARDS.

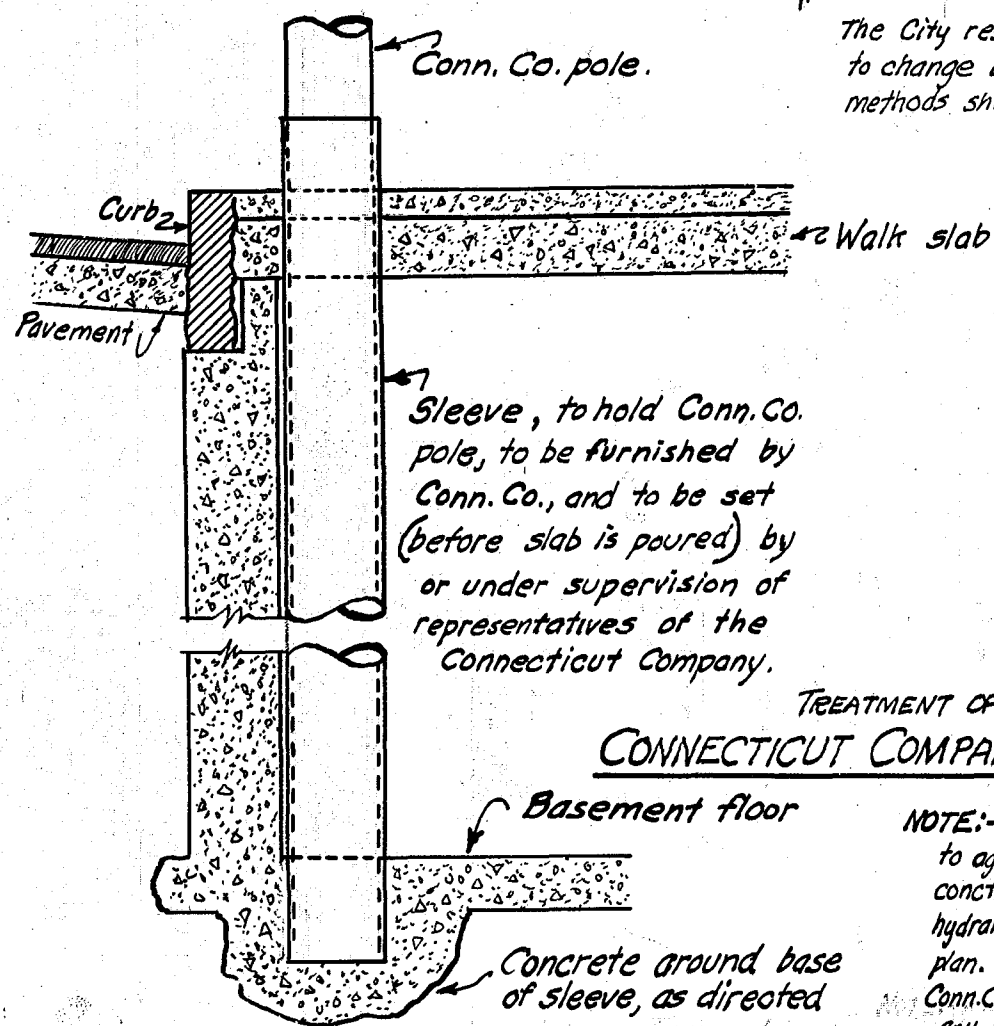

The City reserves the right to change any of the approved methods shown, without notice.


TREATMENT OF CONNECTICUT COMPANY POLES.

NOTE:- Areaway permits are issued subject to agreement of owner to proceed with construction of supports and protection for hydrants, poles, etc. by methods shown on this plan. Proper representatives of Water-board, Conn.Co. & H.E.Lt.Co. must be notified before any work is done.

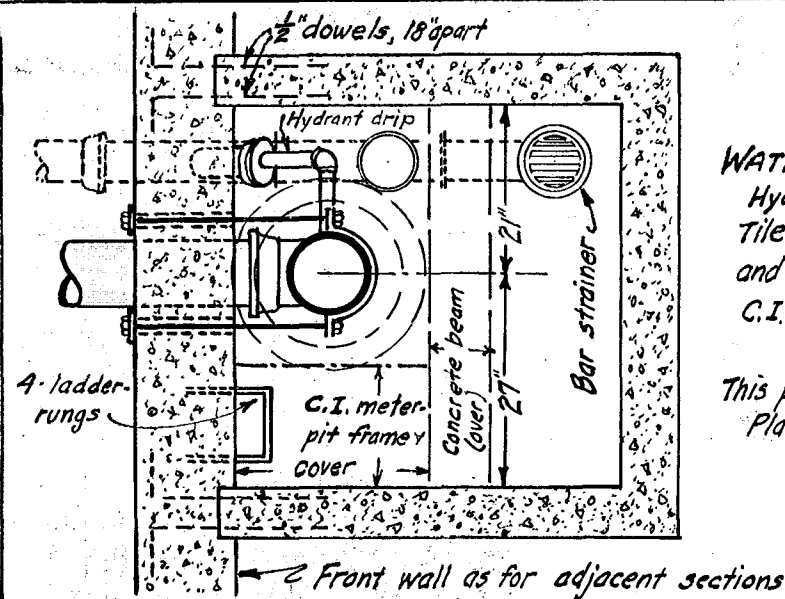

WATER BOARD WILL FURNISH:-
Hydrant straps, bolts and sleeves
Tile Y and trap, backwater valve
and strainer, ladder rungs and
C.I. frame and cover.

This plan a copy of Water-Board's
Plan, acc No. DB-64.

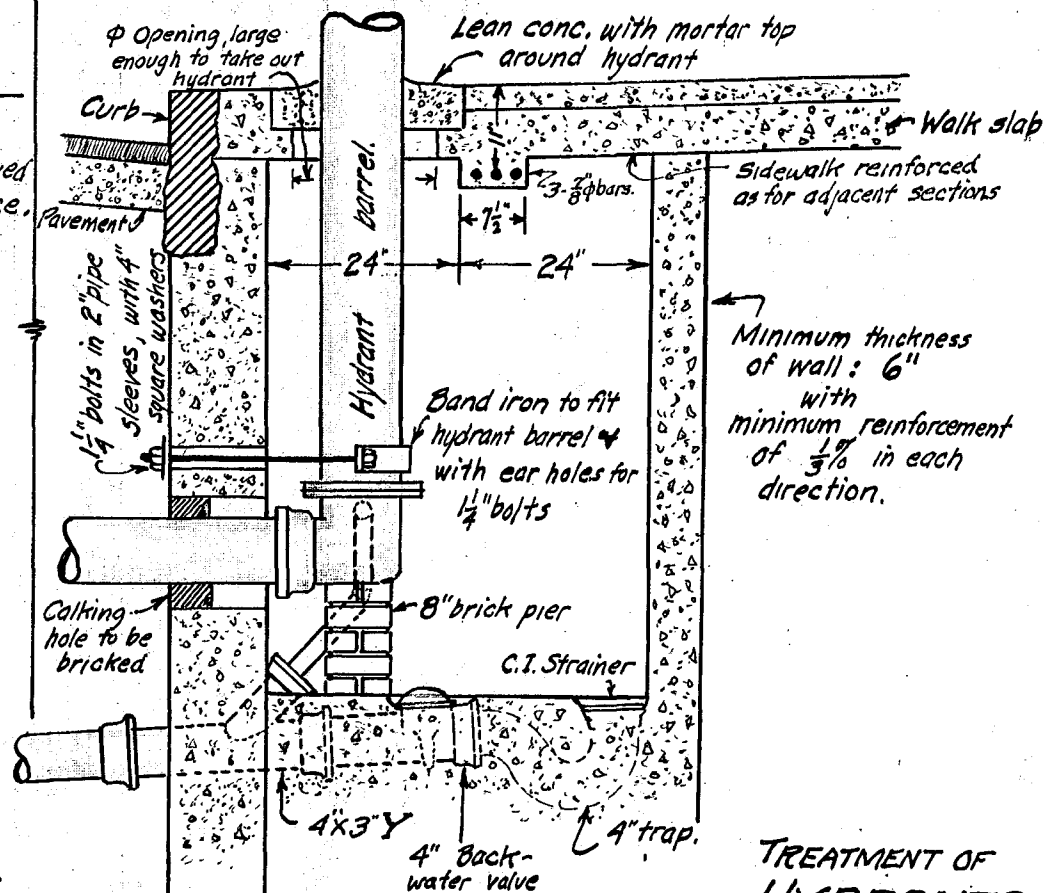

TREATMENT OF HYDRANTS

CITY OF HARTFORD DEPARTMENT OF ENGINEERING
APPROVED METHODS OF SUPPORT AND PROTECTION FOR
HYDRANTS, POLES & LIGHT STANDARDS IN AREAWAYS.

Daybook No. 06567 Scale 1/2"=1'-0" March 1929