


TRUMBULL STREET

Profile 397/11

See Tracing 180/65

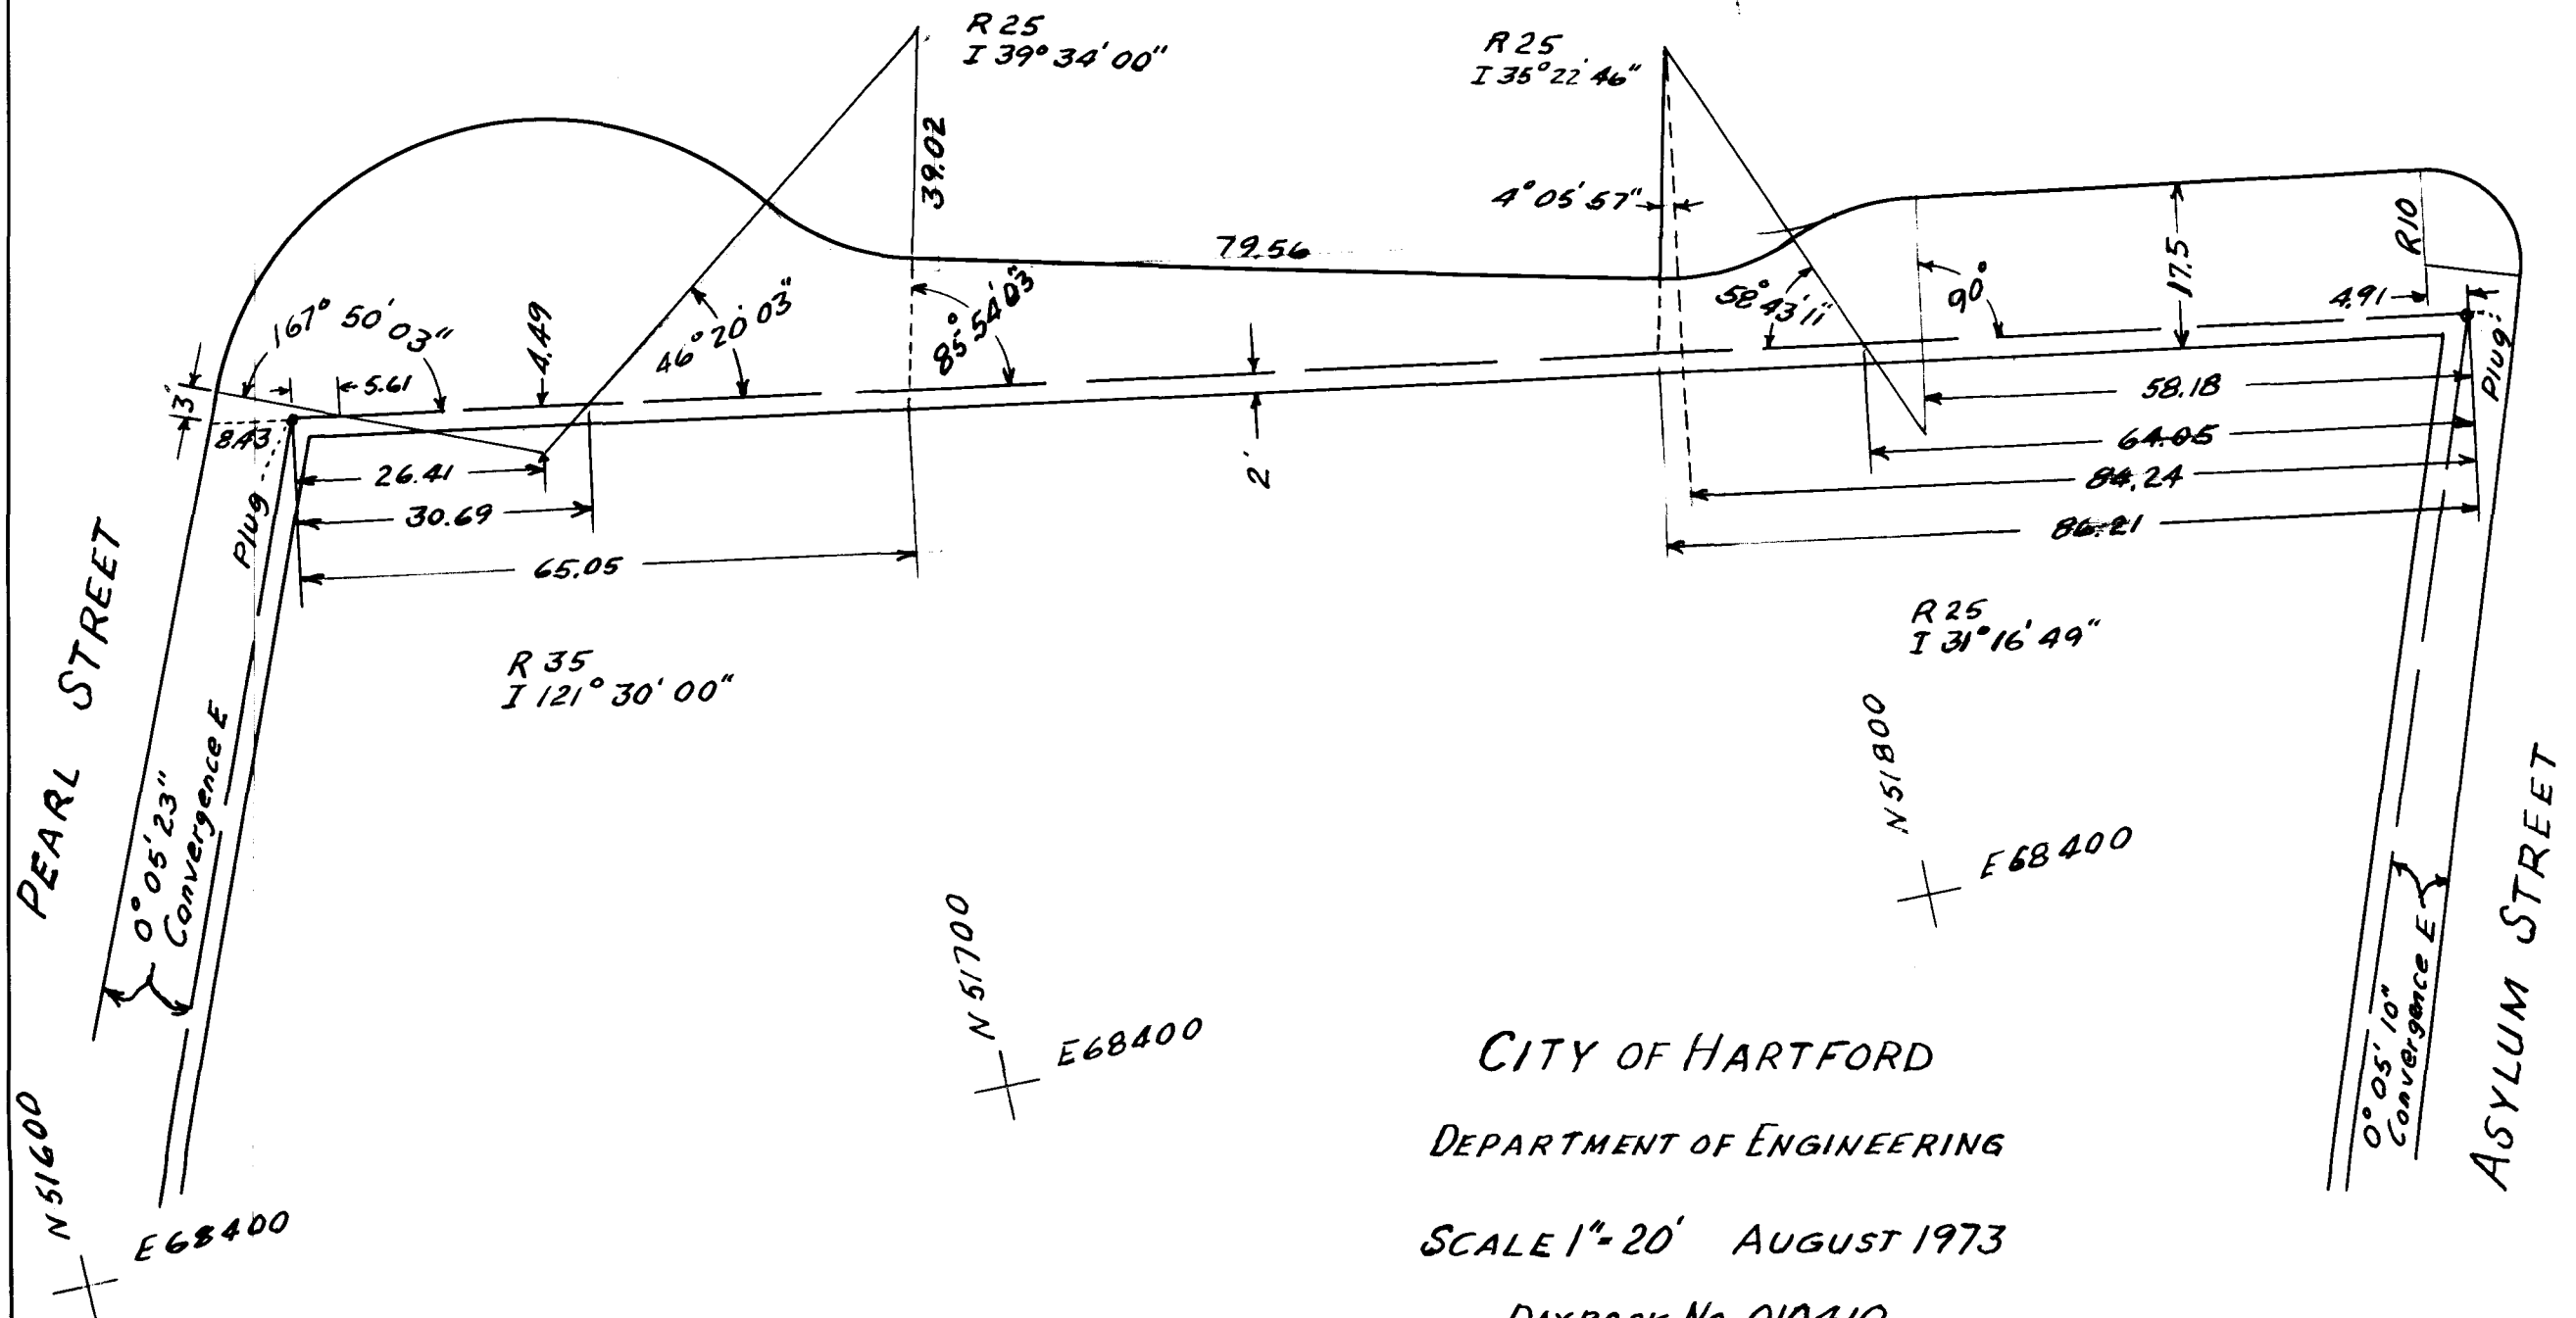

CITY OF HARTFORD

DEPARTMENT OF ENGINEERING

SCALE 1" = 20' AUGUST 1973

DAYBOOK No. 010410