
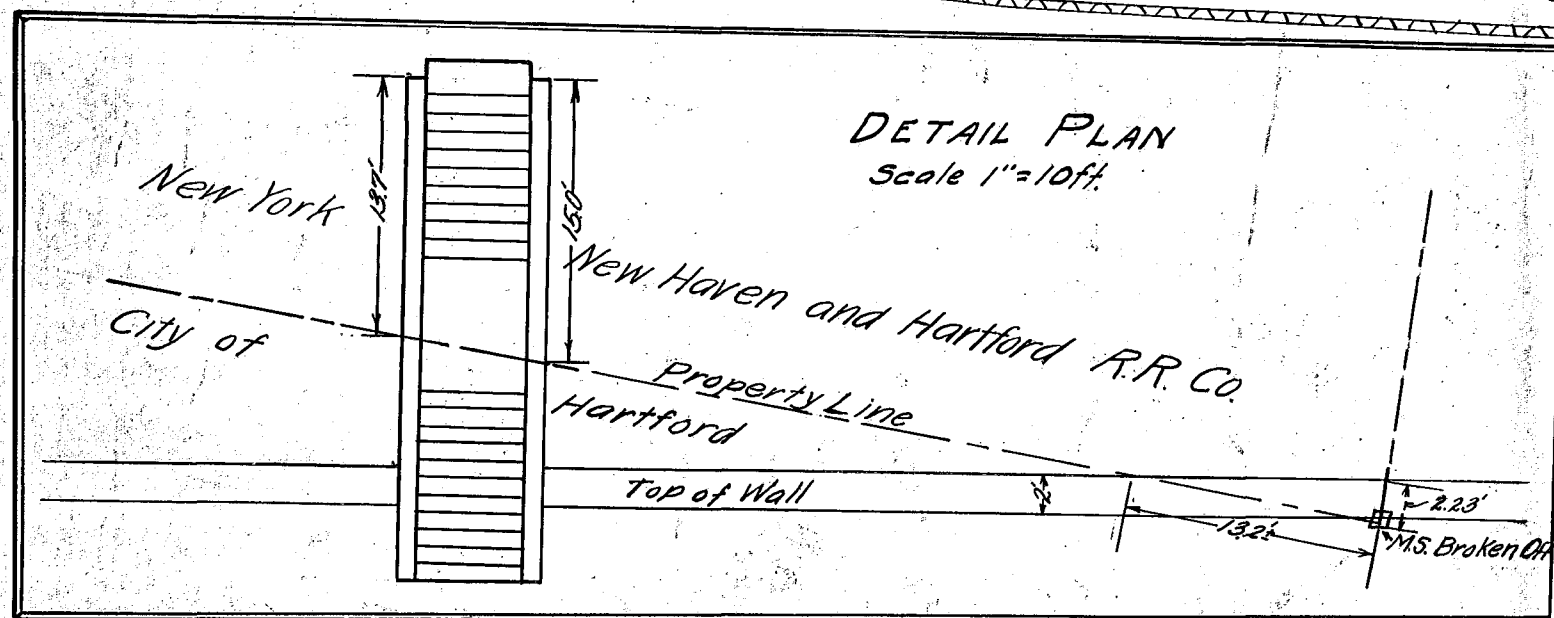


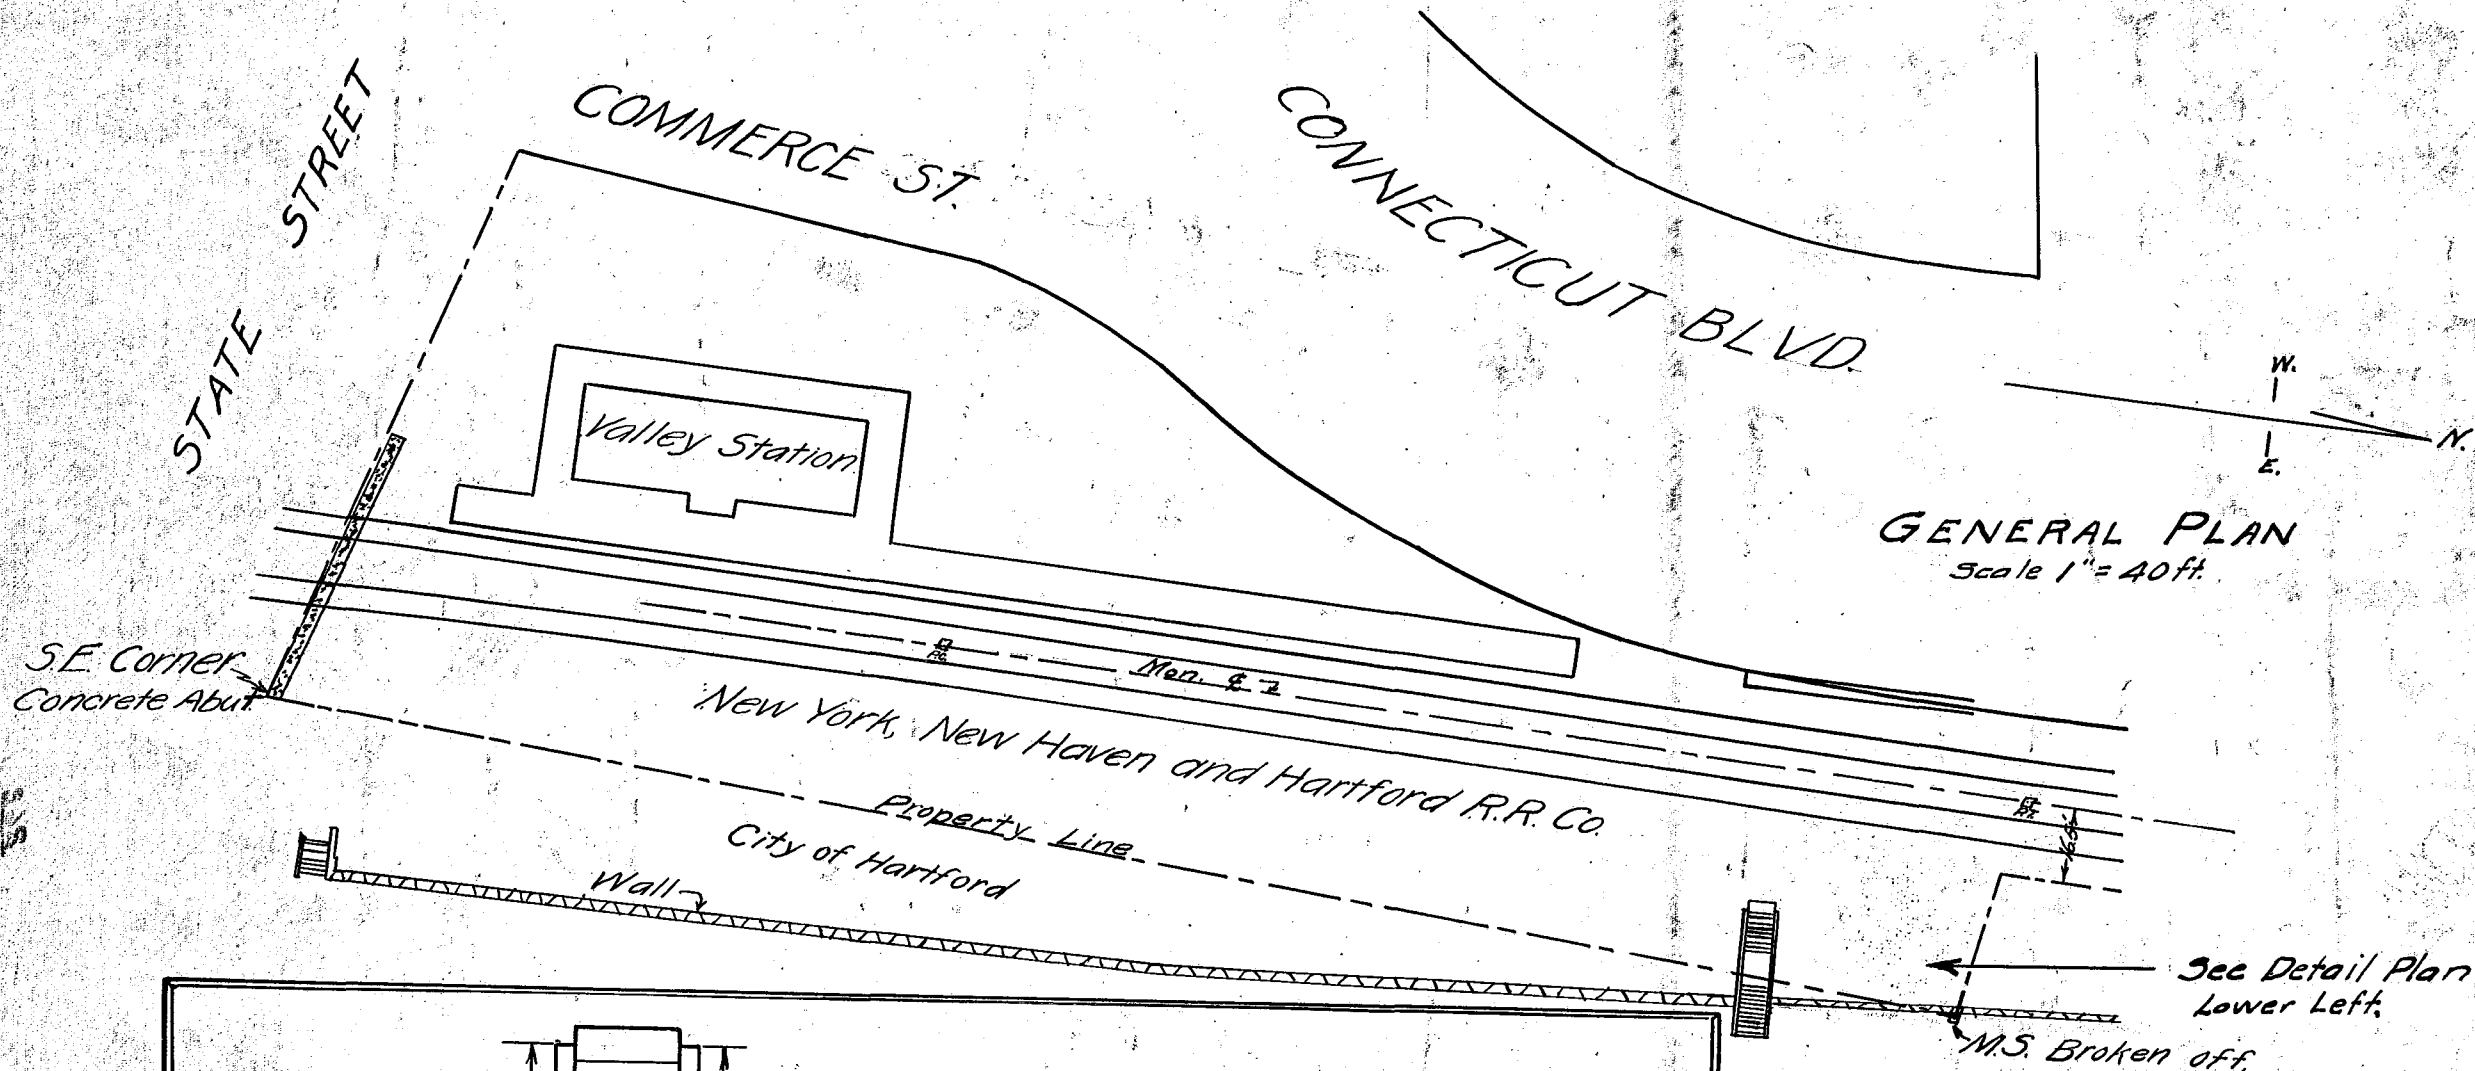

PLAN TO ACCOMPANY AGREEMENT
BETWEEN
CITY OF HARTFORD
and
NEW YORK, NEW HAVEN & HARTFORD R.R. Co.
Scales as noted Aug. 7, 1931.

City of Hartford
Department of Engineering

I hereby certify that this plan is substantially correct

R. J. Pass Asst City Engineer

Note book 578

Daybook No. 00975