

91
503

CRANE #1311 VALVE
3'± above store room floor
CRANE #1303 check valve

SLEEVE &
CAULK
THRU FLOOR

Existing
C.W. Main in
Basement Ceiling

3/4" Drain
Valve

1 1/2" Type K copper
3/4" insulation (fiberglass
with 602 canvas jacket
& vapor barrier)

SLEEVE & CAULK
THRU WALL

To Pool

PLUMBING DETAIL
No Scale


98.9

98.7

98.8

99.4

N

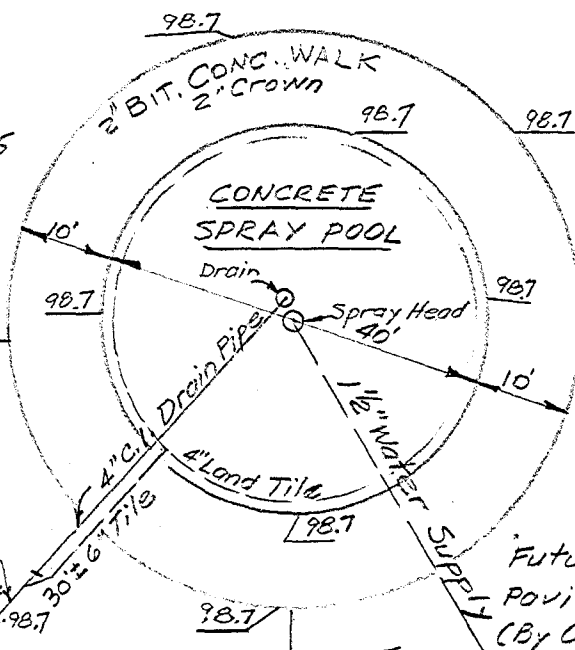

EXISTING
BASKETBALL
COURT

6" Tile
Cleanout
98.6

6" Tile 60'±

99.1

99.0

(Toilets)
Furnish & Install
Valves in Store Room

Drain Water Pipe
in Basement

RECREATION
BUILDING

Cleanout

Connect to
Existing 6"
Sewer Pipe

EXISTING
SWINGS

Existing
Slide

SERVICE DRIVE (EXISTING)

LEGEND

98.7 Proposed Grade

98.6 Existing Grade

Existing Fence

Gate

SIDEWALK

WINDSOR
STREET

CURB

Gate

CITY OF HARTFORD
DEPT. OF ENGINEERING

WINDSOR ST. PLAYGROUND
CONCRETE SPRAY POOL
40 FT. DIAMETER

SCALE: 1"=20' JULY, 1967

DAYBOOK No. 010503

525
10