


P8  
SPS

RUSS STREET

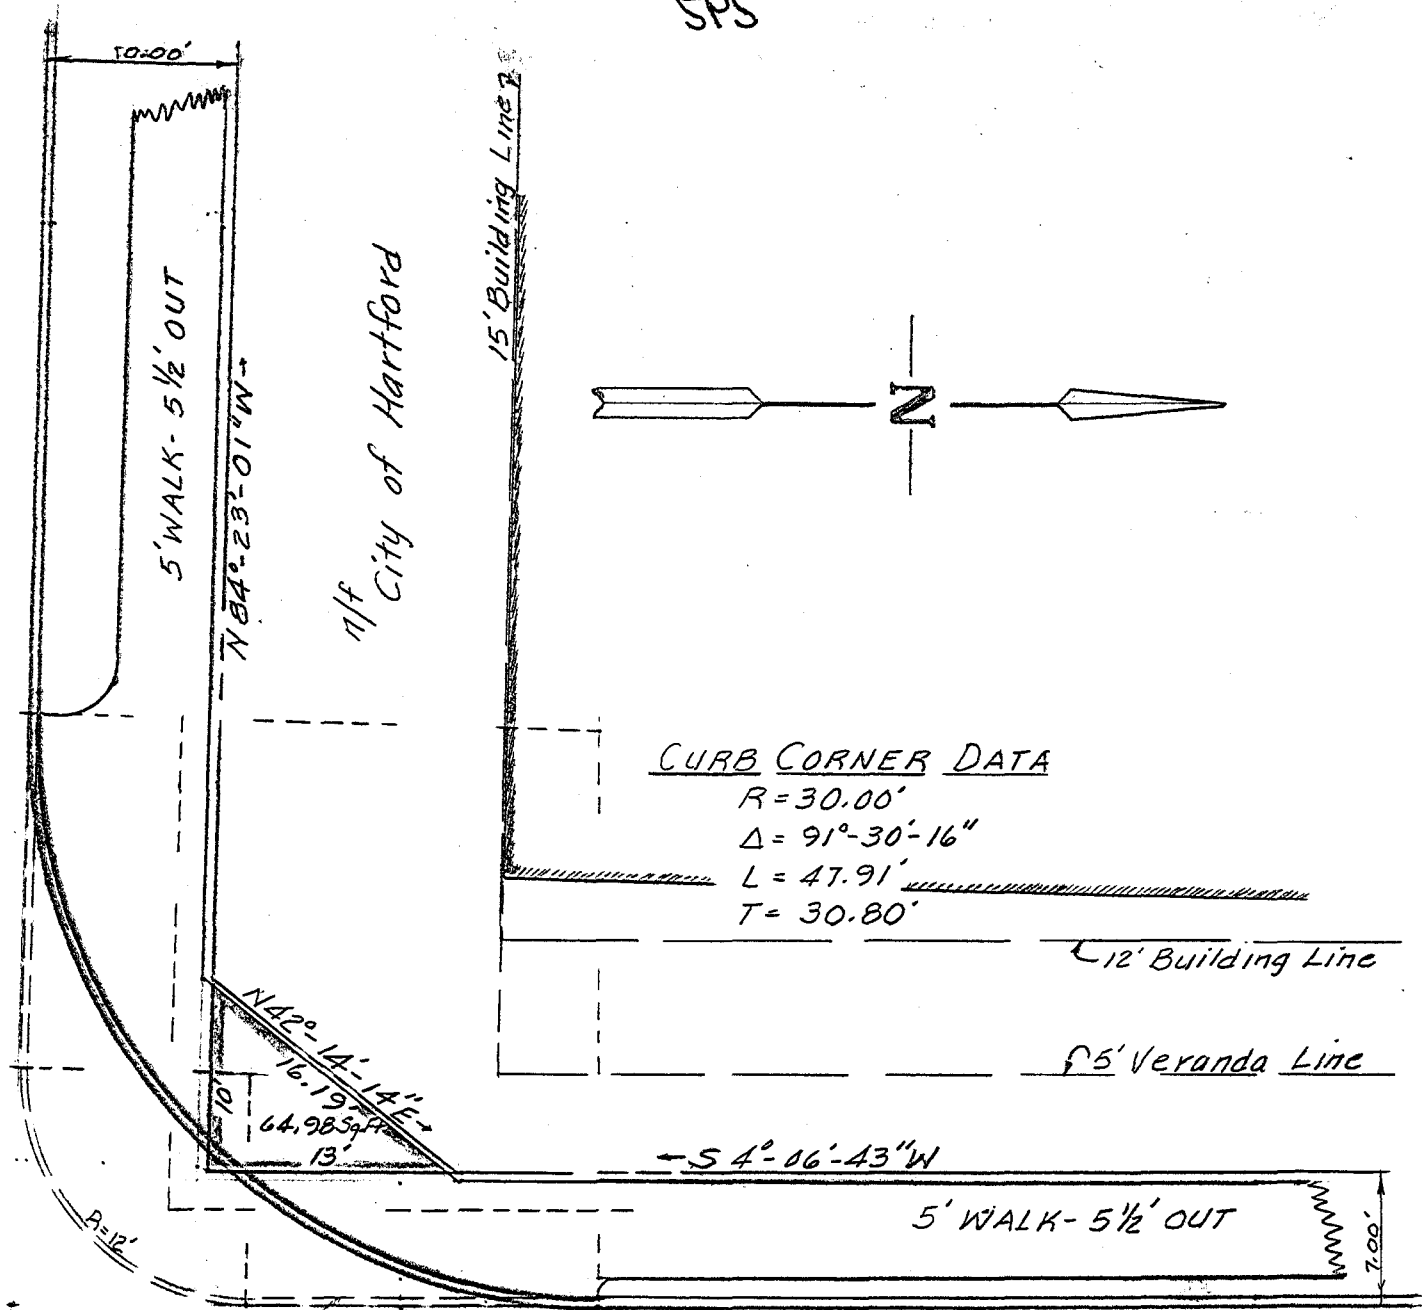

BROAD STREET

PLAN SHOWING  
PROPOSED

BEVEL CORNER  
AT

Broad Street and Russ Street  
Scale: 1"=10' March 10, 1982  
Daybook # 010783

SdS  
80