



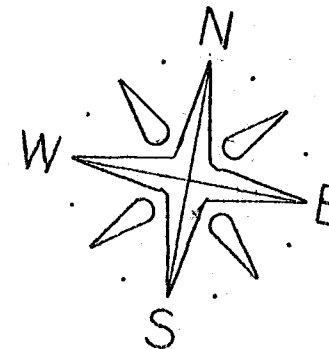

EARLE

STREET

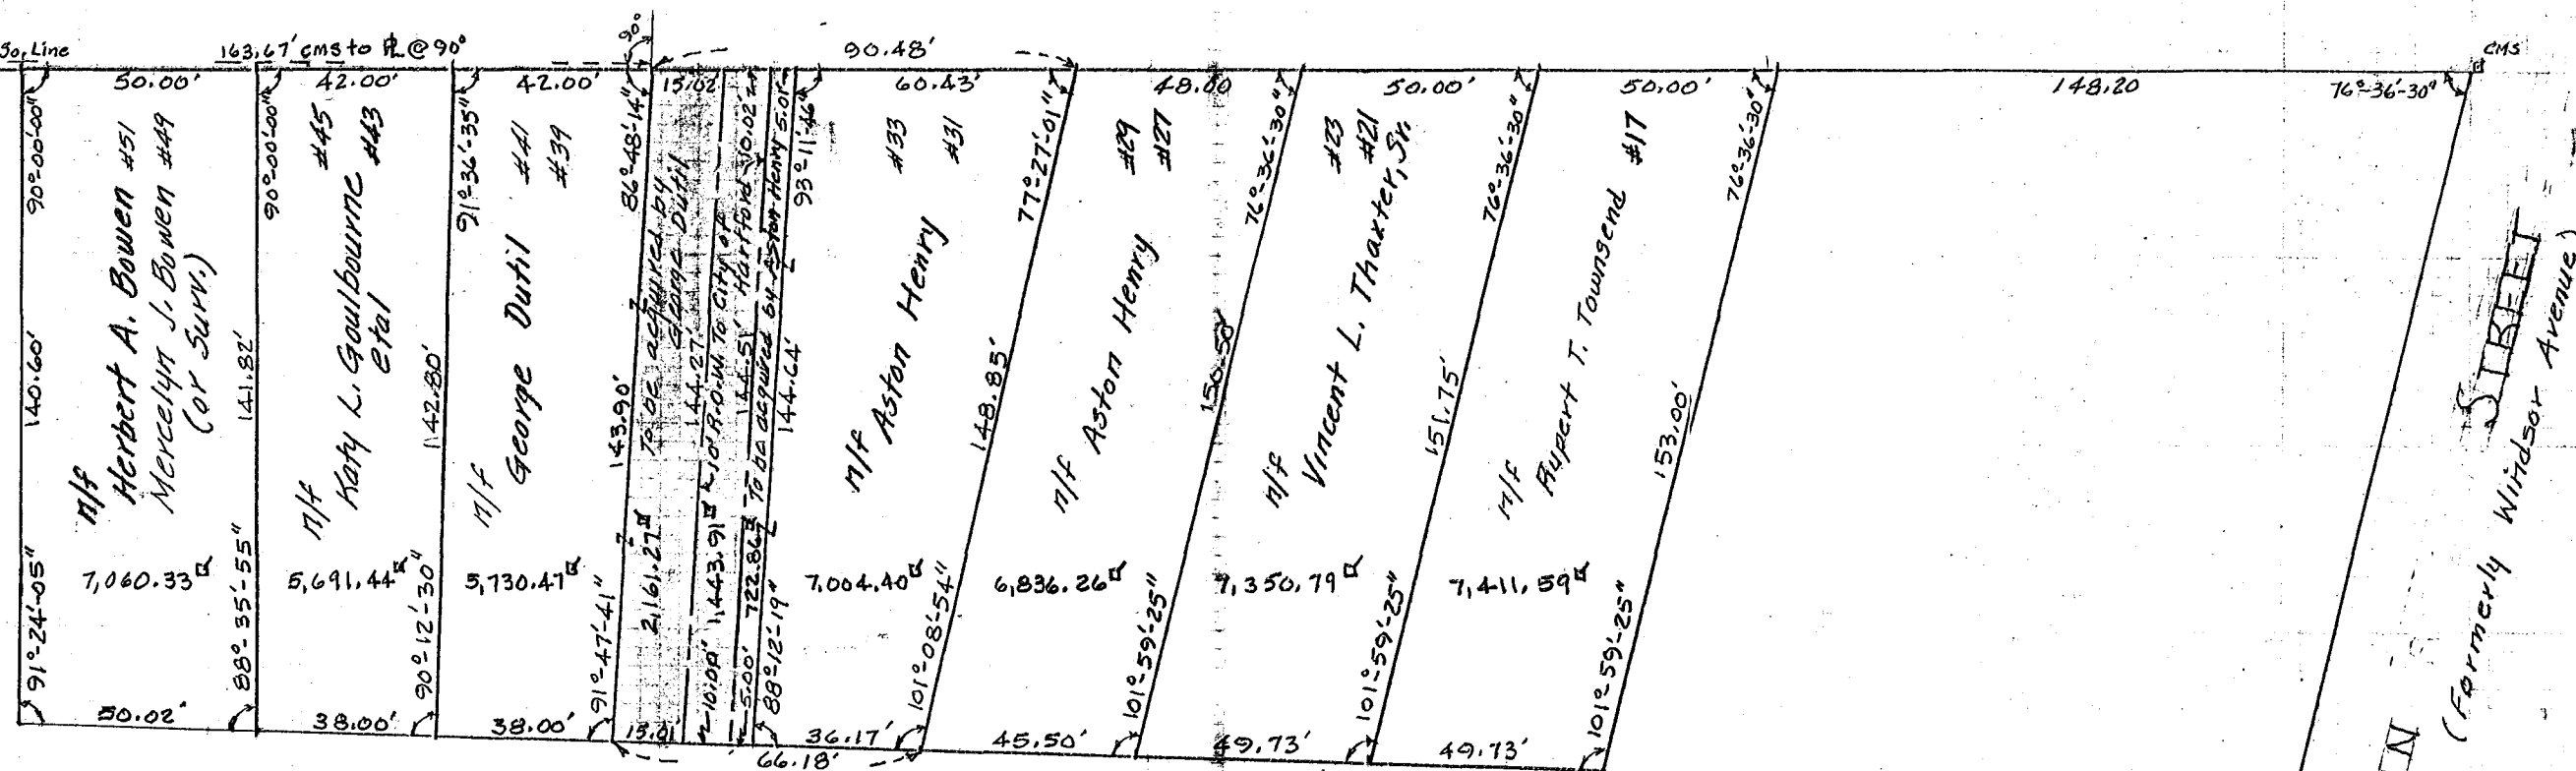


n/f City of Hartford
(Parker Memorial)

Map References:

- ① Property of Mr. Edward Bode Map 216
on Earl St. 42
1"=60' July 1915 L.W. Burt C.E.
- ② "Property of E.P. Yates" Map 200
Windsor Ave Hartford, Ct 61
1"=40' May 1900 C.B. Vorce Eng'r
- ③ "Property of Harry Shor" Map 11-60
Feb. 1916
201 1/2 pg 5 - Town Clerk's Office

I hereby certify that this map and survey
were prepared in accordance with the
standards of a Class A-2 survey as defined
in the Code of Practice for Standards of
Accuracy of Surveys and Maps, adopted
December 10, 1975, as amended by the
Connecticut Association of Land Surveyors, Inc

Francis T. D'Onofrio LS#493

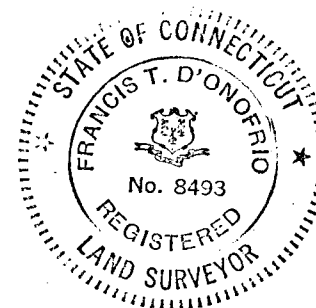

MAP SHOWING
LAND TO BE TRANSFERRED
FROM
THE CITY OF HARTFORD
TO
GEORGE DUTIL & ASTON HENRY
on
EARLE STREET
Hartford, Connecticut
Scale: 1"=40' NOV 26, 1982
Day book # 010830