


Auburn Street

WESTLAND ST

WINCHESTER ST

CMST.P. ~~7710~~ Lowered
Aug. 1969

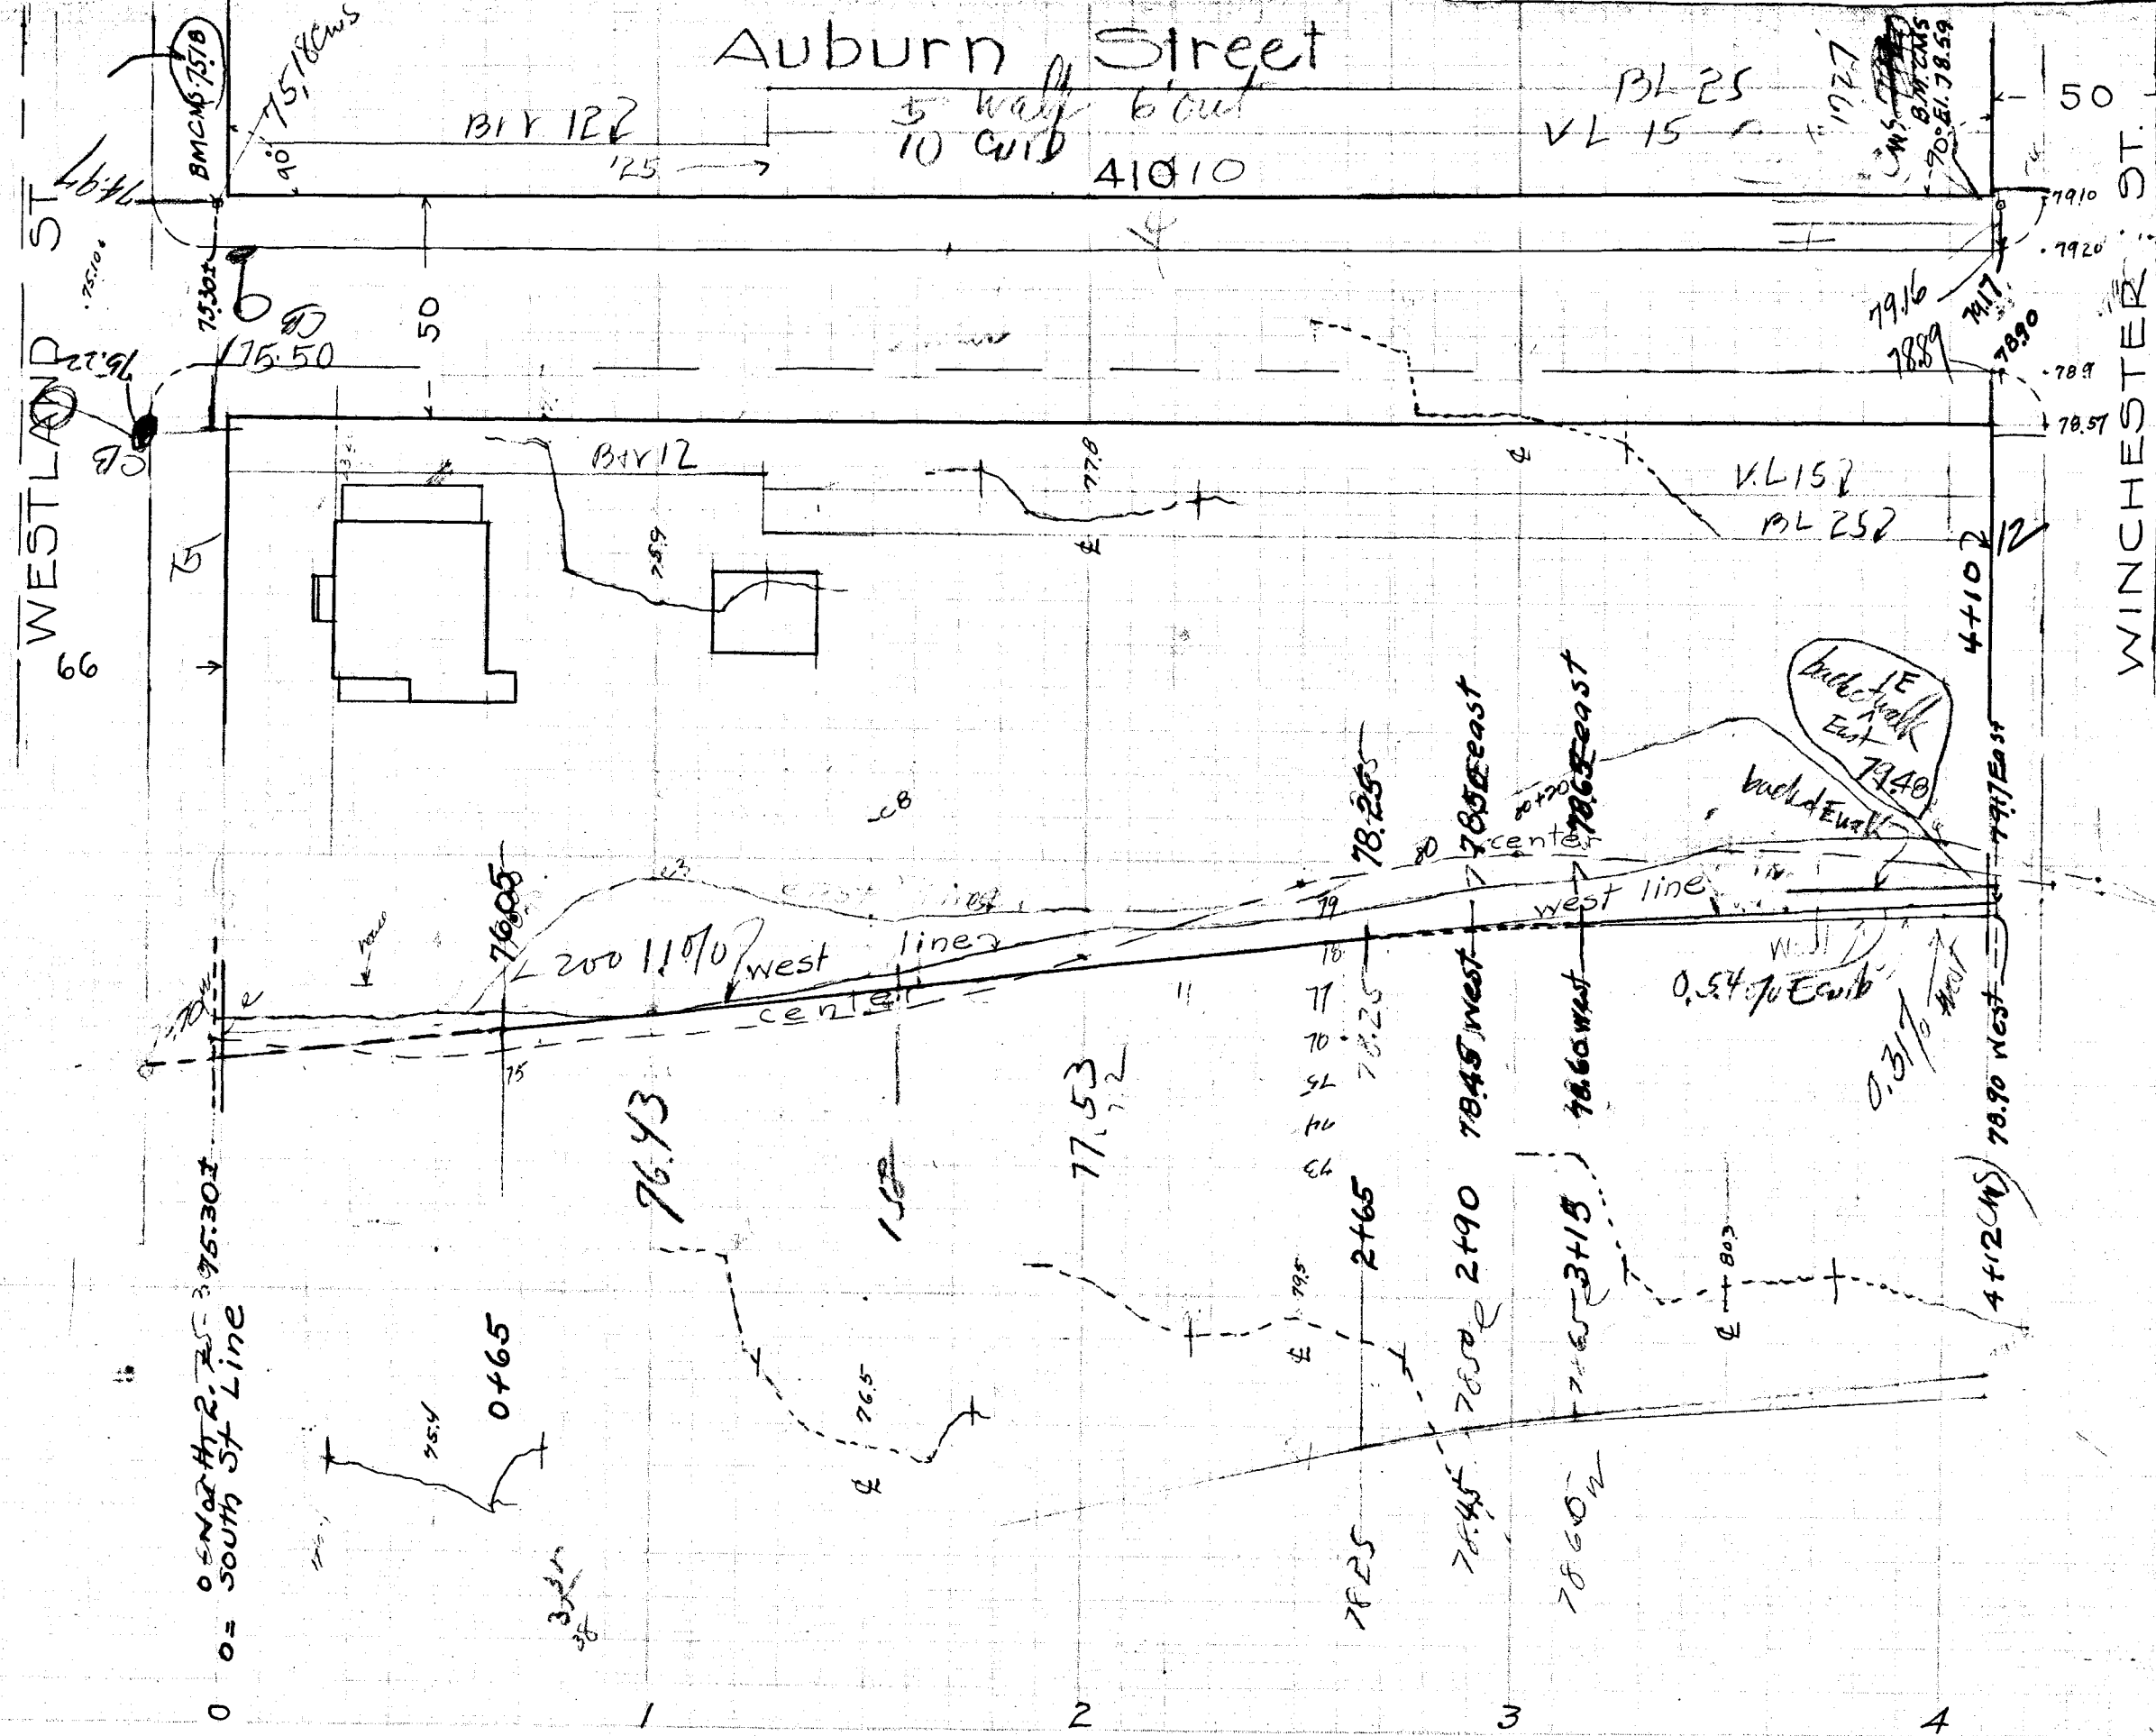

OFFICE OF CITY ENGINEER
HARTFORD
Date Feb 1916
Notes 324-141-2-3

263
8A

Approved
10/2/1969