


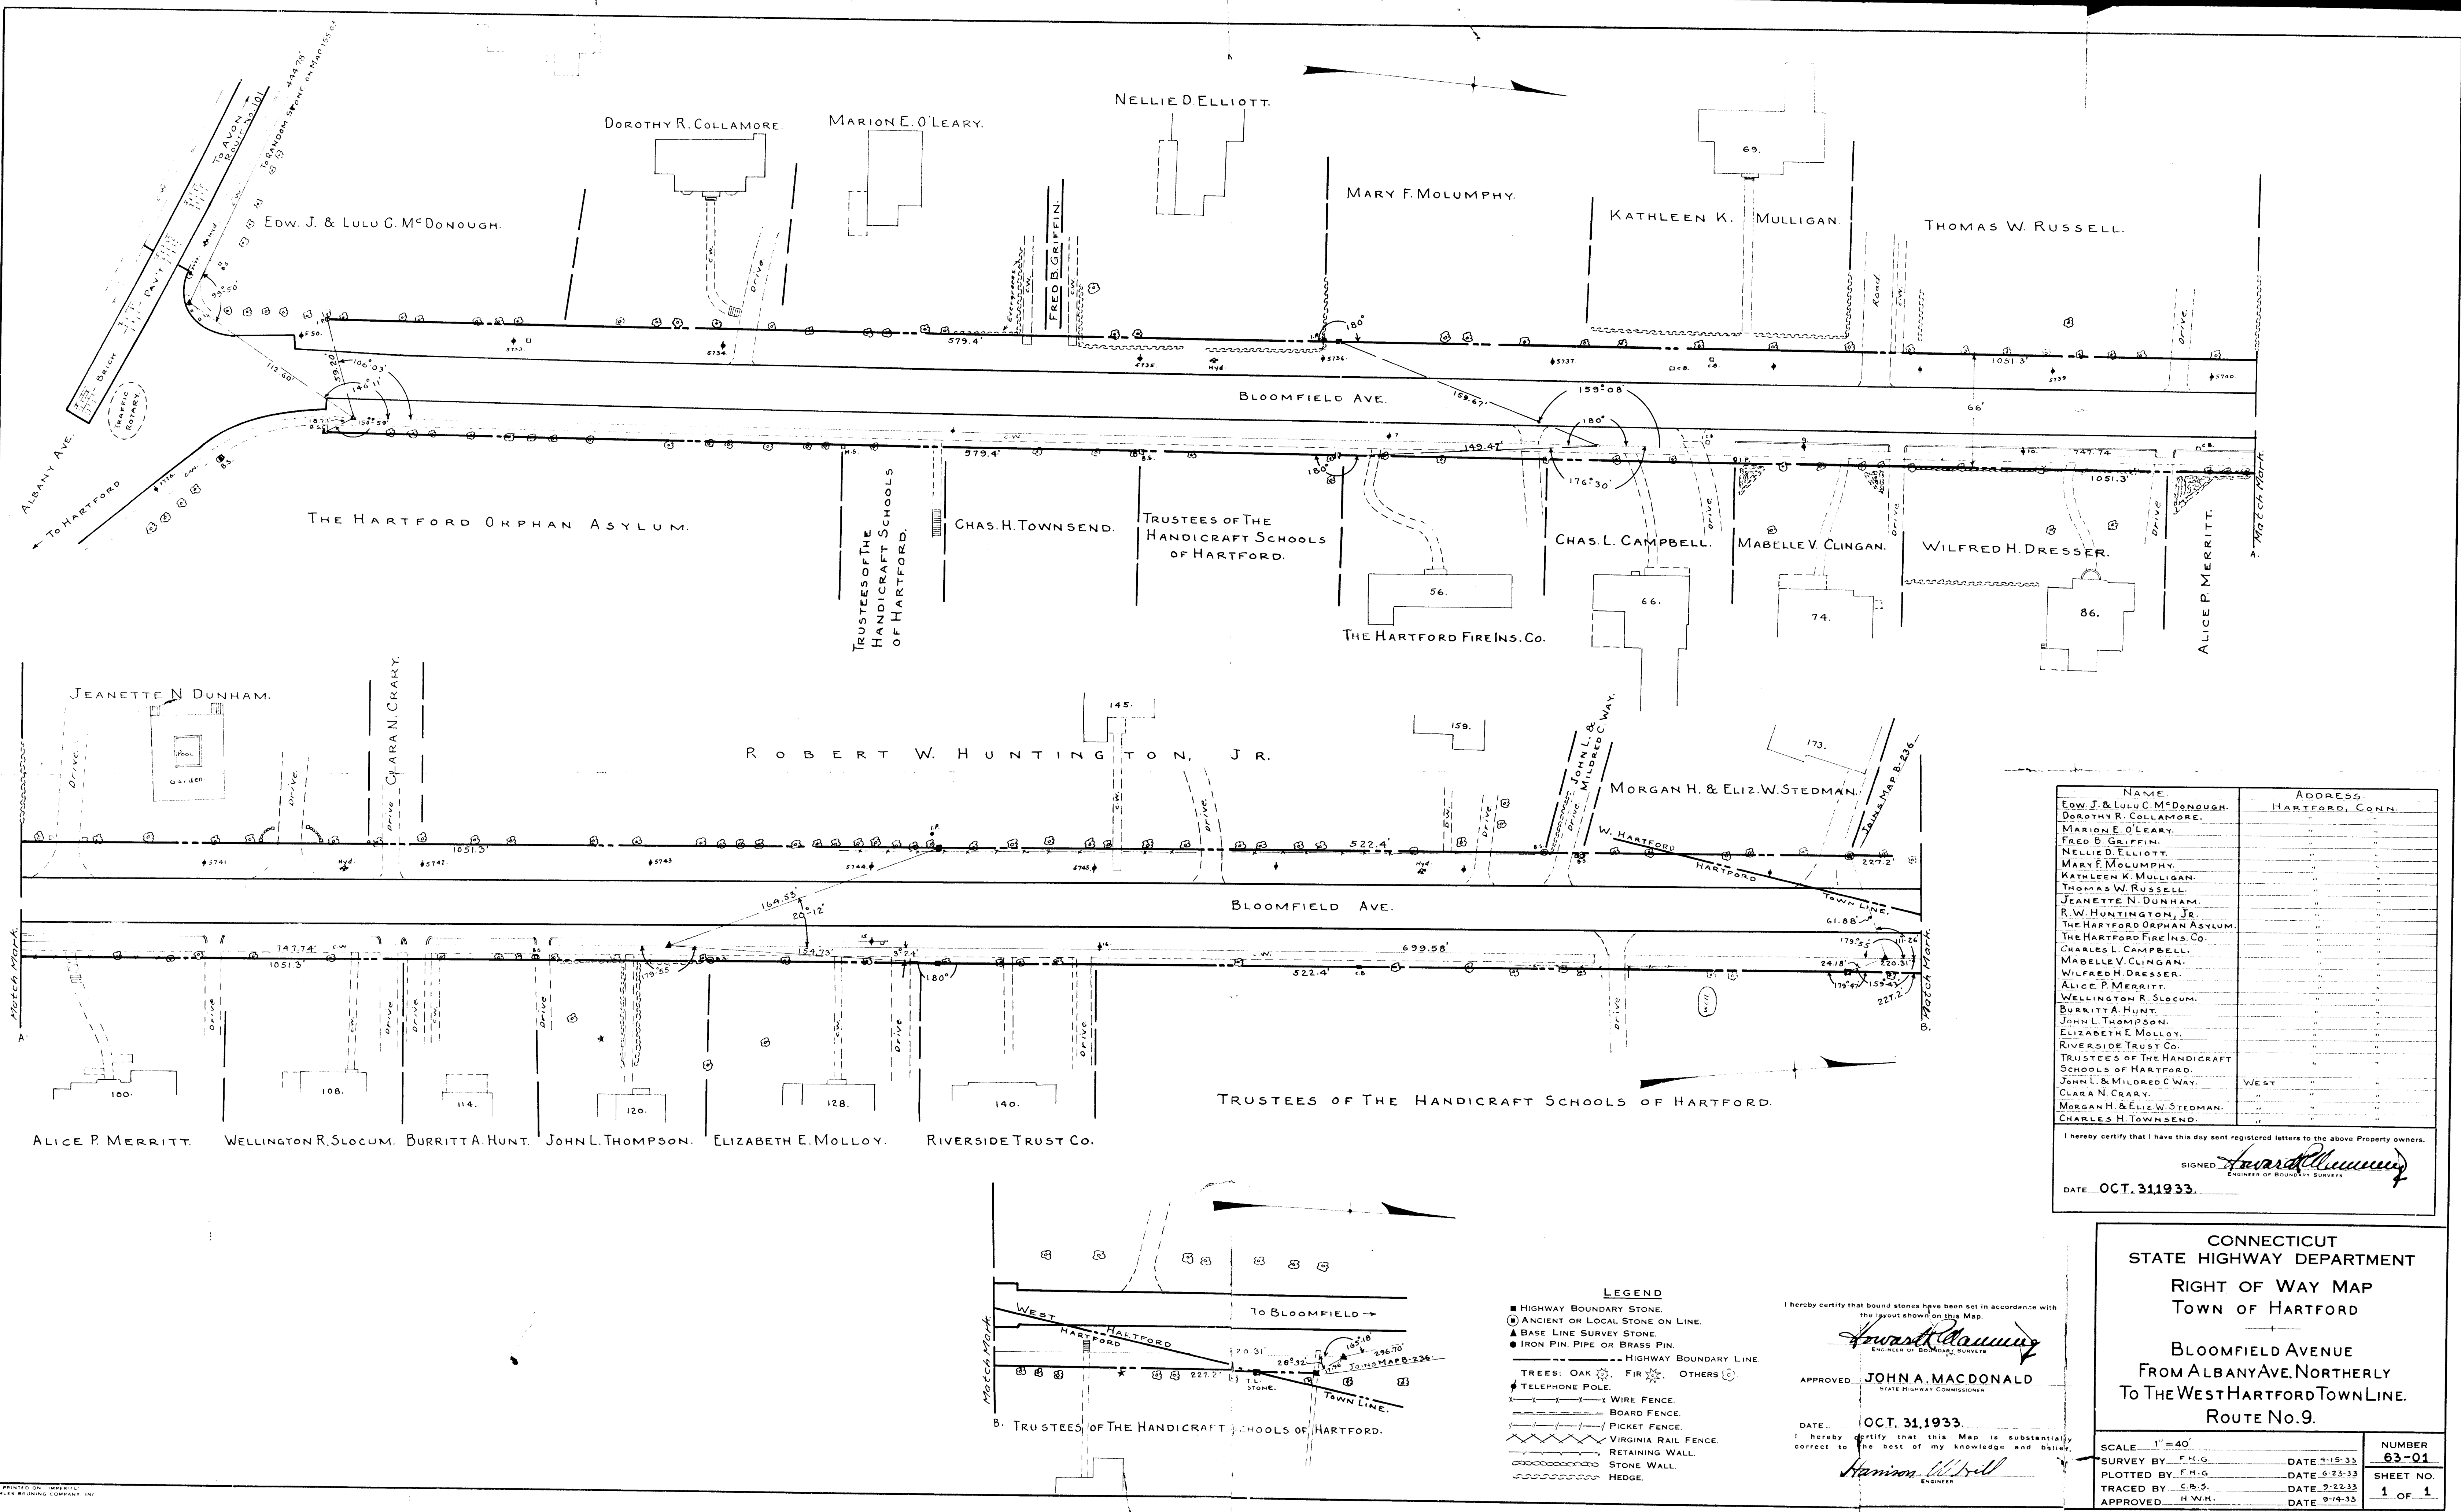

NAME	ADDRESS
Edw. J. & Lulu C. McDonough.	HARTFORD, CONN.
Dorothy R. Collamore.	"
Marion E. O'Leary.	"
Fred B. Griffin.	"
Nellie D. Elliott.	"
Mary F. Molumphy.	"
Kathleen K. Mulligan.	"
Thomas W. Russell.	"
Jeanette N. Dunham.	"
R. W. Huntington, Jr.	"
The Hartford Orphan Asylum.	"
The Hartford Fire Ins. Co.	"
Charles L. Campbell.	"
Mabelle V. Clingan.	"
Wilfred H. Dresser.	"
Alice P. Merritt.	"
Wellington R. Slocum.	"
Burritt A. Hunt.	"
John L. Thompson.	"
Elizabeth E. Molloy.	"
Riverside Trust Co.	"
John L. & Mildred C. Way.	WEST
Clara N. Crary.	"
Morgan H. & Eliz. W. Stedman.	"
Charles H. Townsend.	"

I hereby certify that I have this day sent registered letters to the above Property owners.

SIGNED *Edward A. Macdonald*
ENGINEER OF BOUNDARY SURVEYS

DATE OCT. 31, 1933.

- LEGEND**
- HIGHWAY BOUNDARY STONE.
 - ANCIENT OR LOCAL STONE ON LINE.
 - ▲ BASE LINE SURVEY STONE.
 - IRON PIN, PIPE OR BRASS PIN.
 - HIGHWAY BOUNDARY LINE.
 - TREES: OAK, FIR, OTHERS.
 - ☎ TELEPHONE POLE.
 - WIRE FENCE.
 - BOARD FENCE.
 - PICKET FENCE.
 - VIRGINIA RAIL FENCE.
 - RETAINING WALL.
 - STONE WALL.
 - HEDGE.

I hereby certify that bound stones have been set in accordance with the layout shown on this Map.

SIGNED *Edward A. Macdonald*
ENGINEER OF BOUNDARY SURVEYS

APPROVED **JOHN A. MACDONALD**
STATE HIGHWAY COMMISSIONER

DATE OCT. 31, 1933.

I hereby certify that this Map is substantially correct to the best of my knowledge and belief.

SIGNED *Hamilton C. Bell*
ENGINEER

CONNECTICUT
STATE HIGHWAY DEPARTMENT

RIGHT OF WAY MAP
TOWN OF HARTFORD

BLOOMFIELD AVENUE
FROM ALBANY AVE. NORTHERLY
TO THE WEST HARTFORD TOWN LINE.
Route No. 9.

SCALE 1"=40'

SURVEY BY F.H.G.	DATE 9-18-33
PLOTTED BY F.H.G.	DATE 6-23-33
TRACED BY C.B.S.	DATE 9-22-33
APPROVED H.W.H.	DATE 9-19-33

NUMBER **63-01**
SHEET NO. **1 OF 1**