


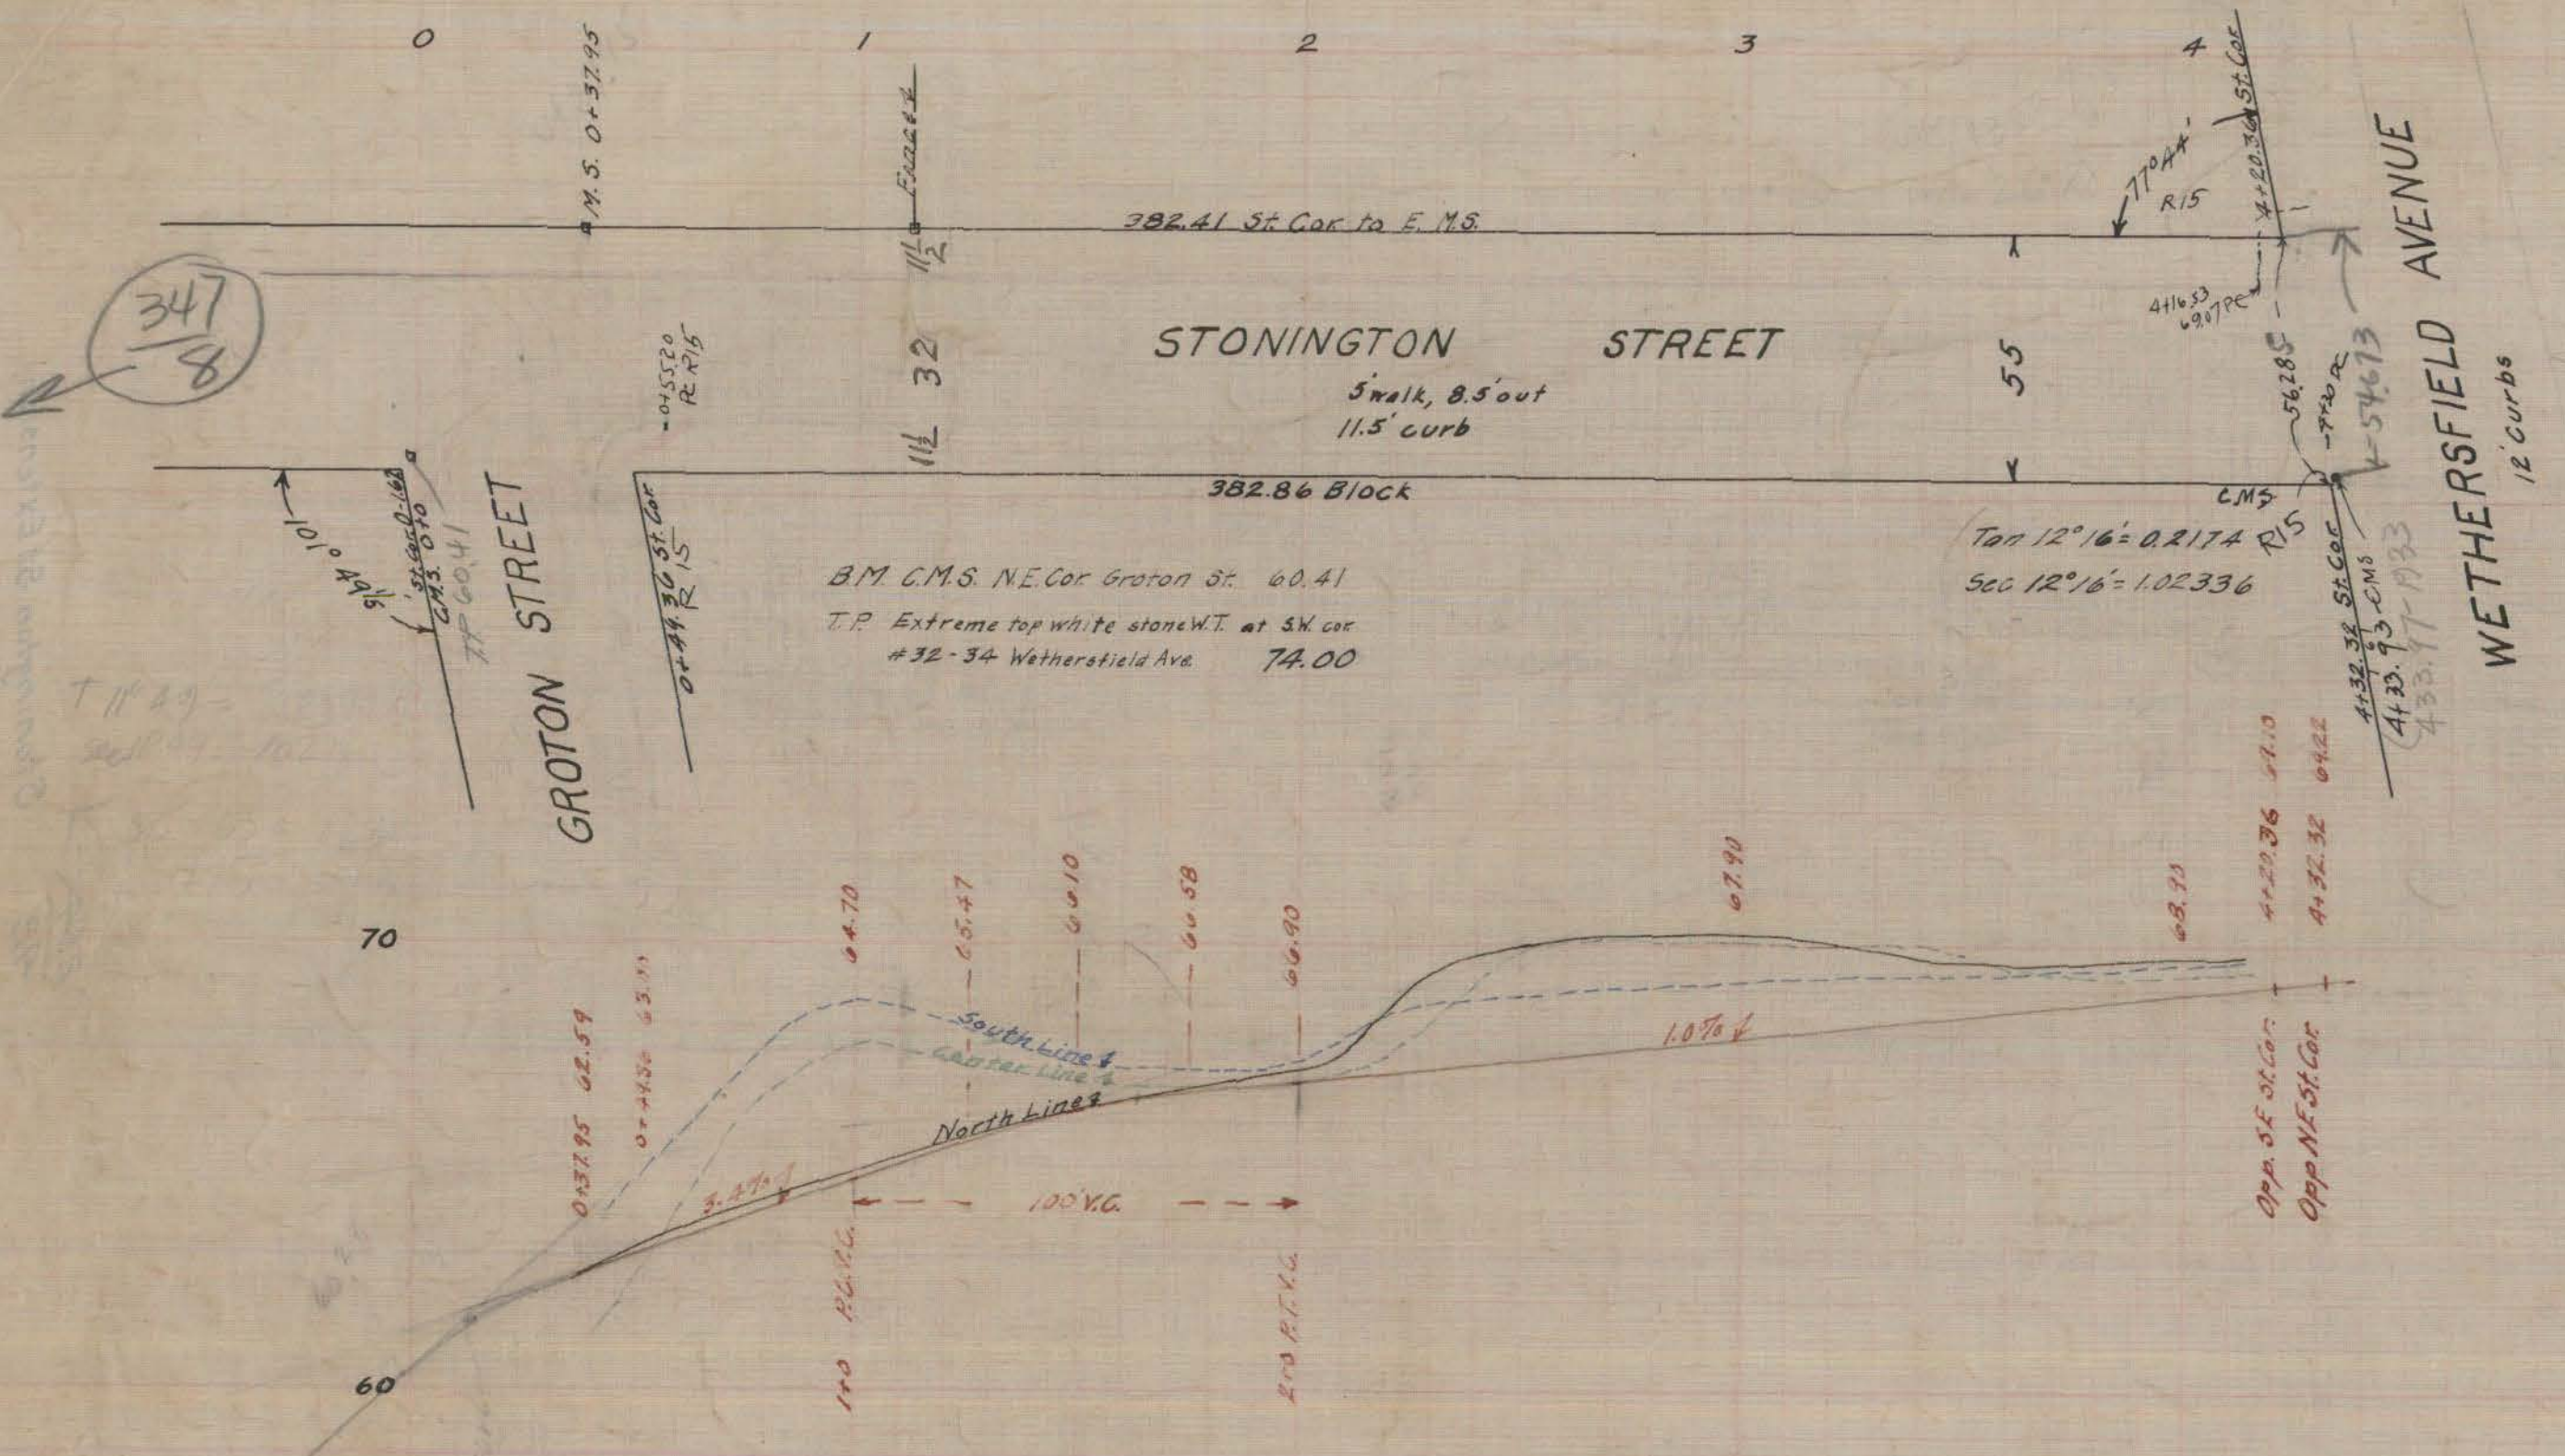

DEPARTMENT OF ENGINEERING
 November 1928
 Notes 563-104
 Daybook No. 06433