


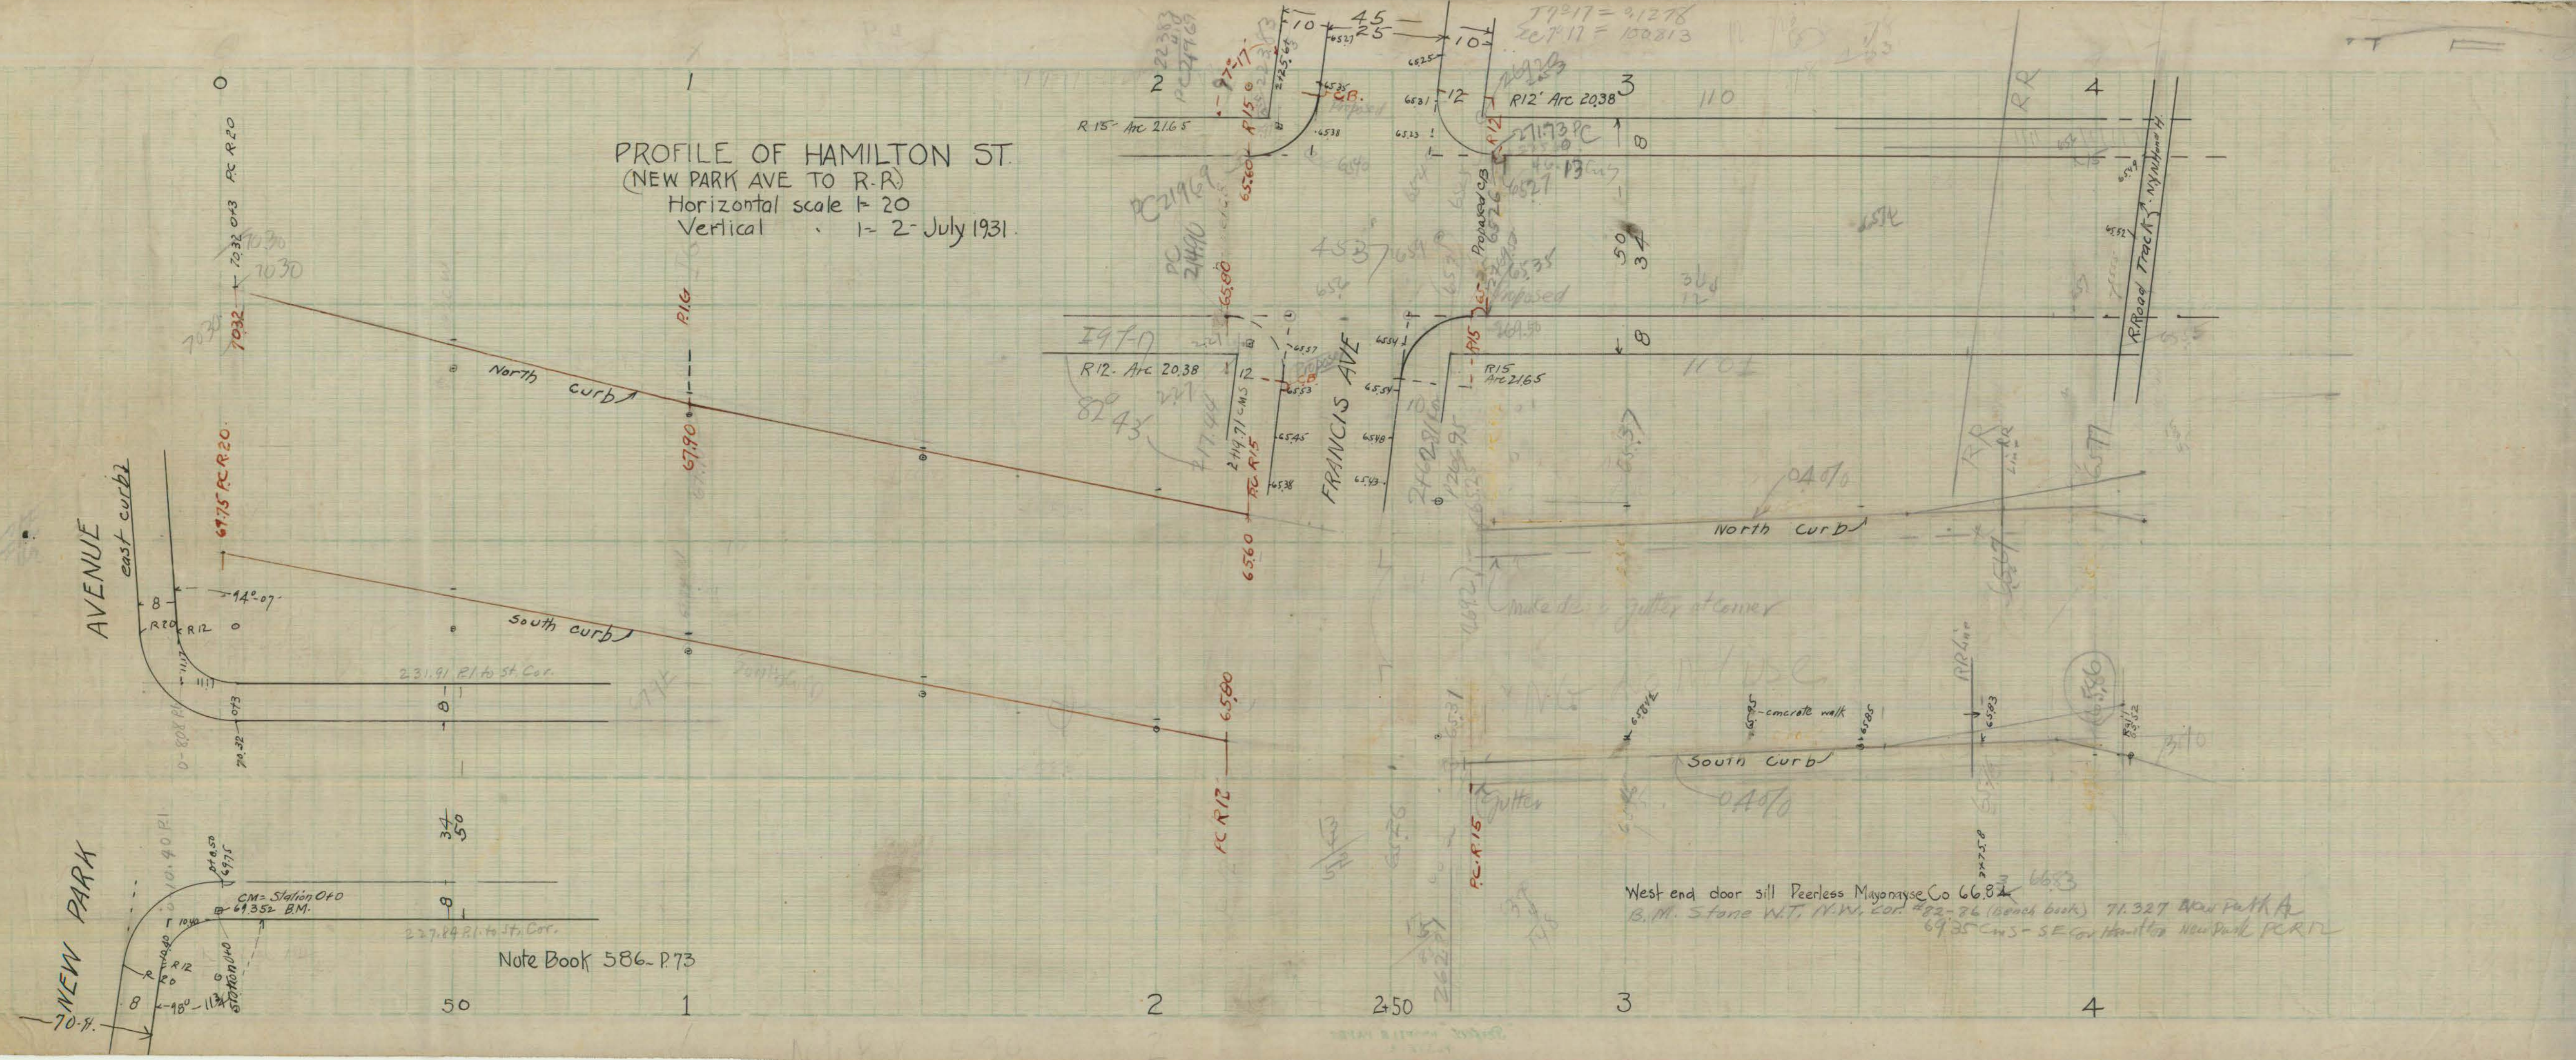

PROFILE OF HAMILTON ST.
(NEW PARK AVE TO R.R.)
Horizontal scale 1" = 20'
Vertical 1" = 2'-July 1931.

Note Book 586-P.73

West end door sill Peerless Mayonayse Co 66.82
B.M. Stone W.T. N.W. cor. #82-86 (bench book) 71.327 New Park A
69.35 CMS - SE cor Hamilton New Park PC R12