
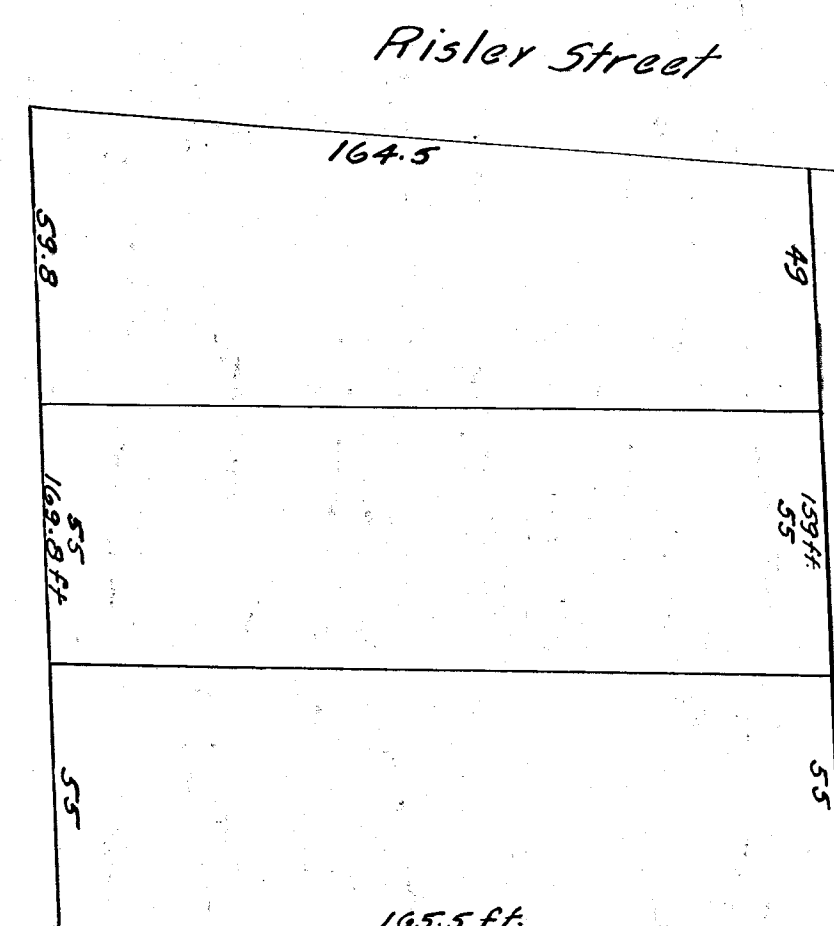
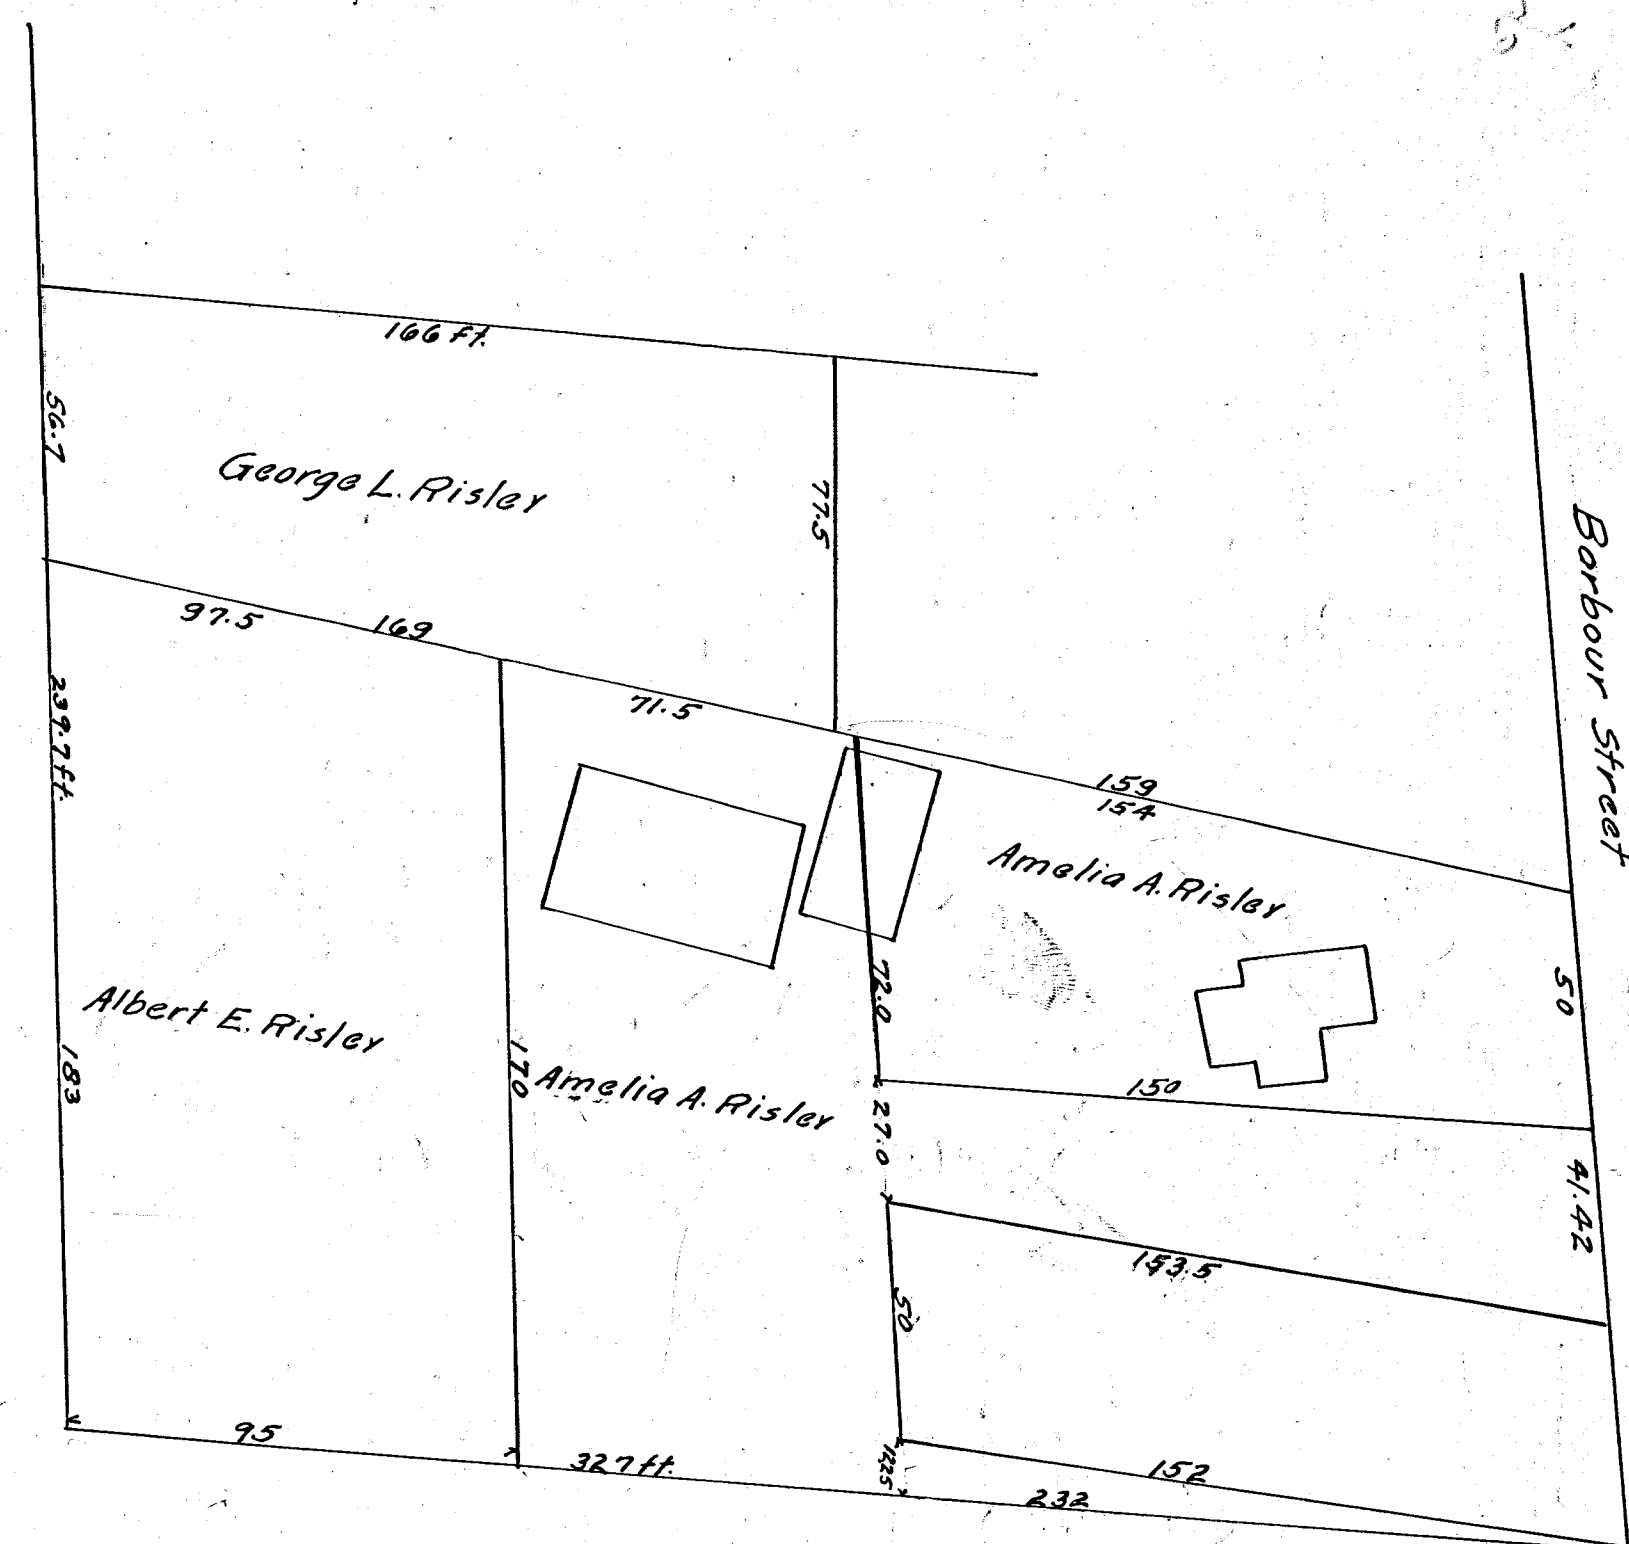


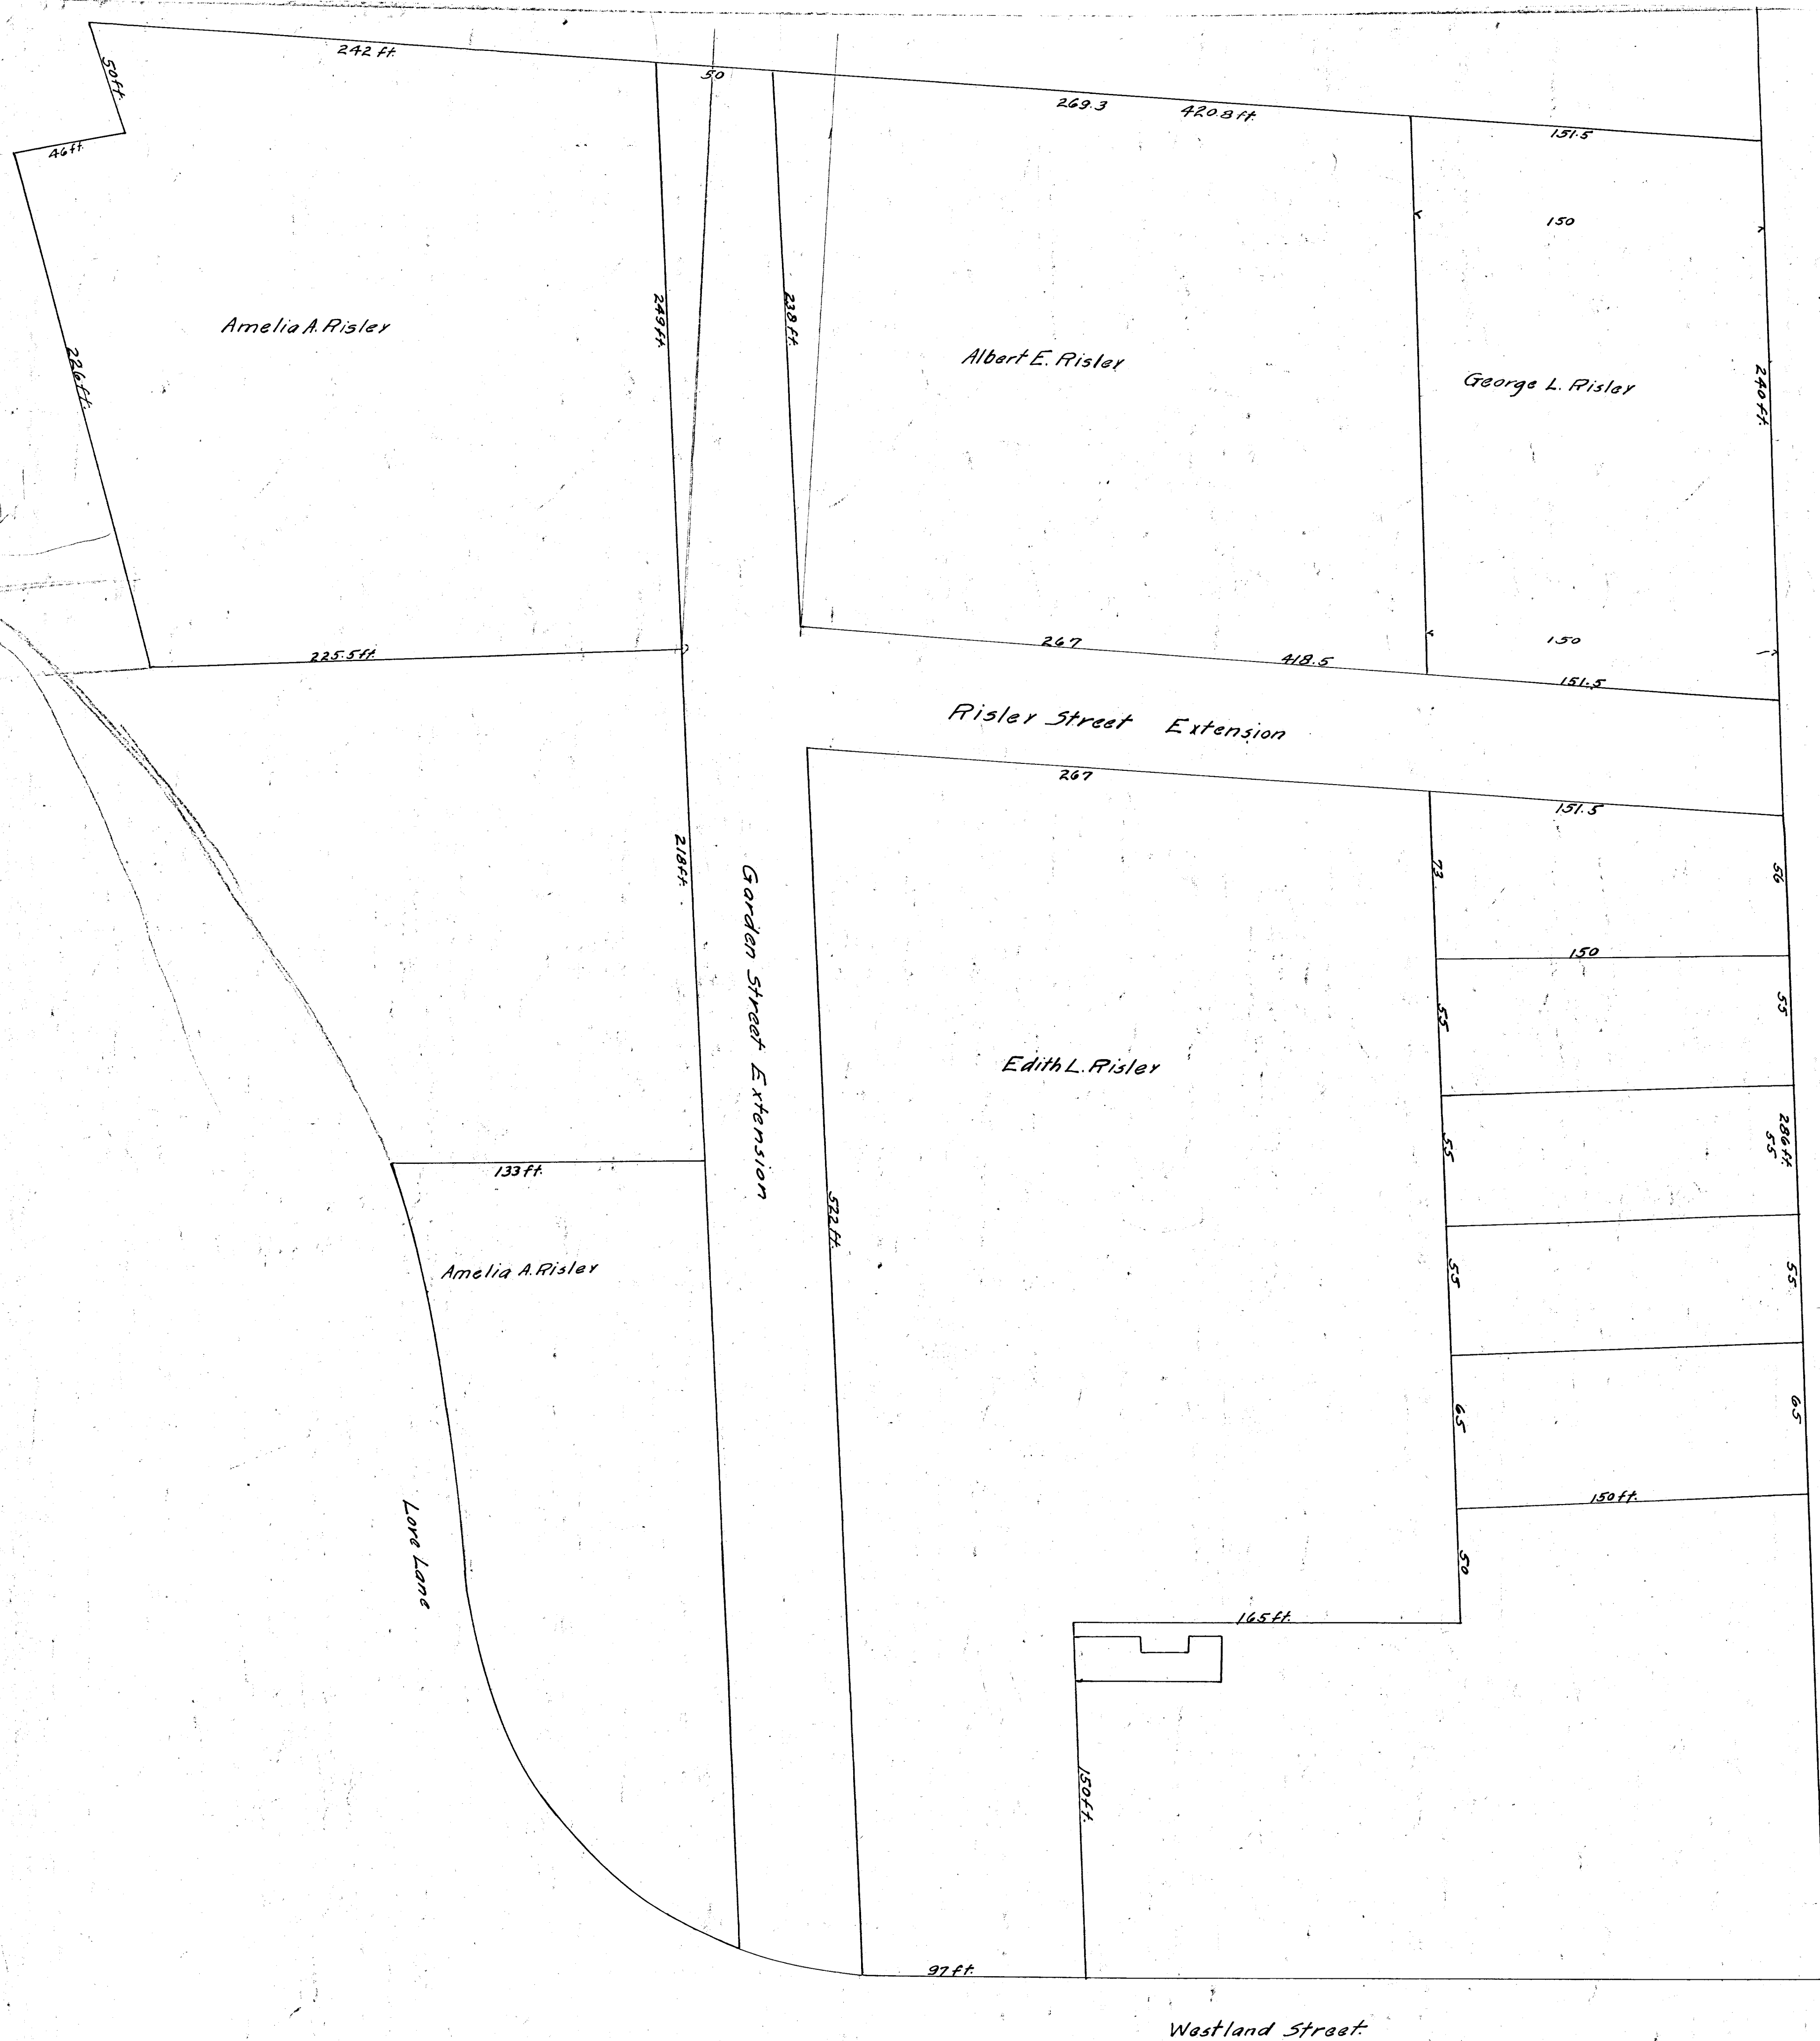

Map
Of Lorenzo Risley Est.
Hartford, Conn.
Scale 40 feet to an inch
H. G. and F. W. Loomis
Civil Engineers Hartford Conn
May 1901

City of Hartford, Department of Engineering.
Day Book No. 02000