


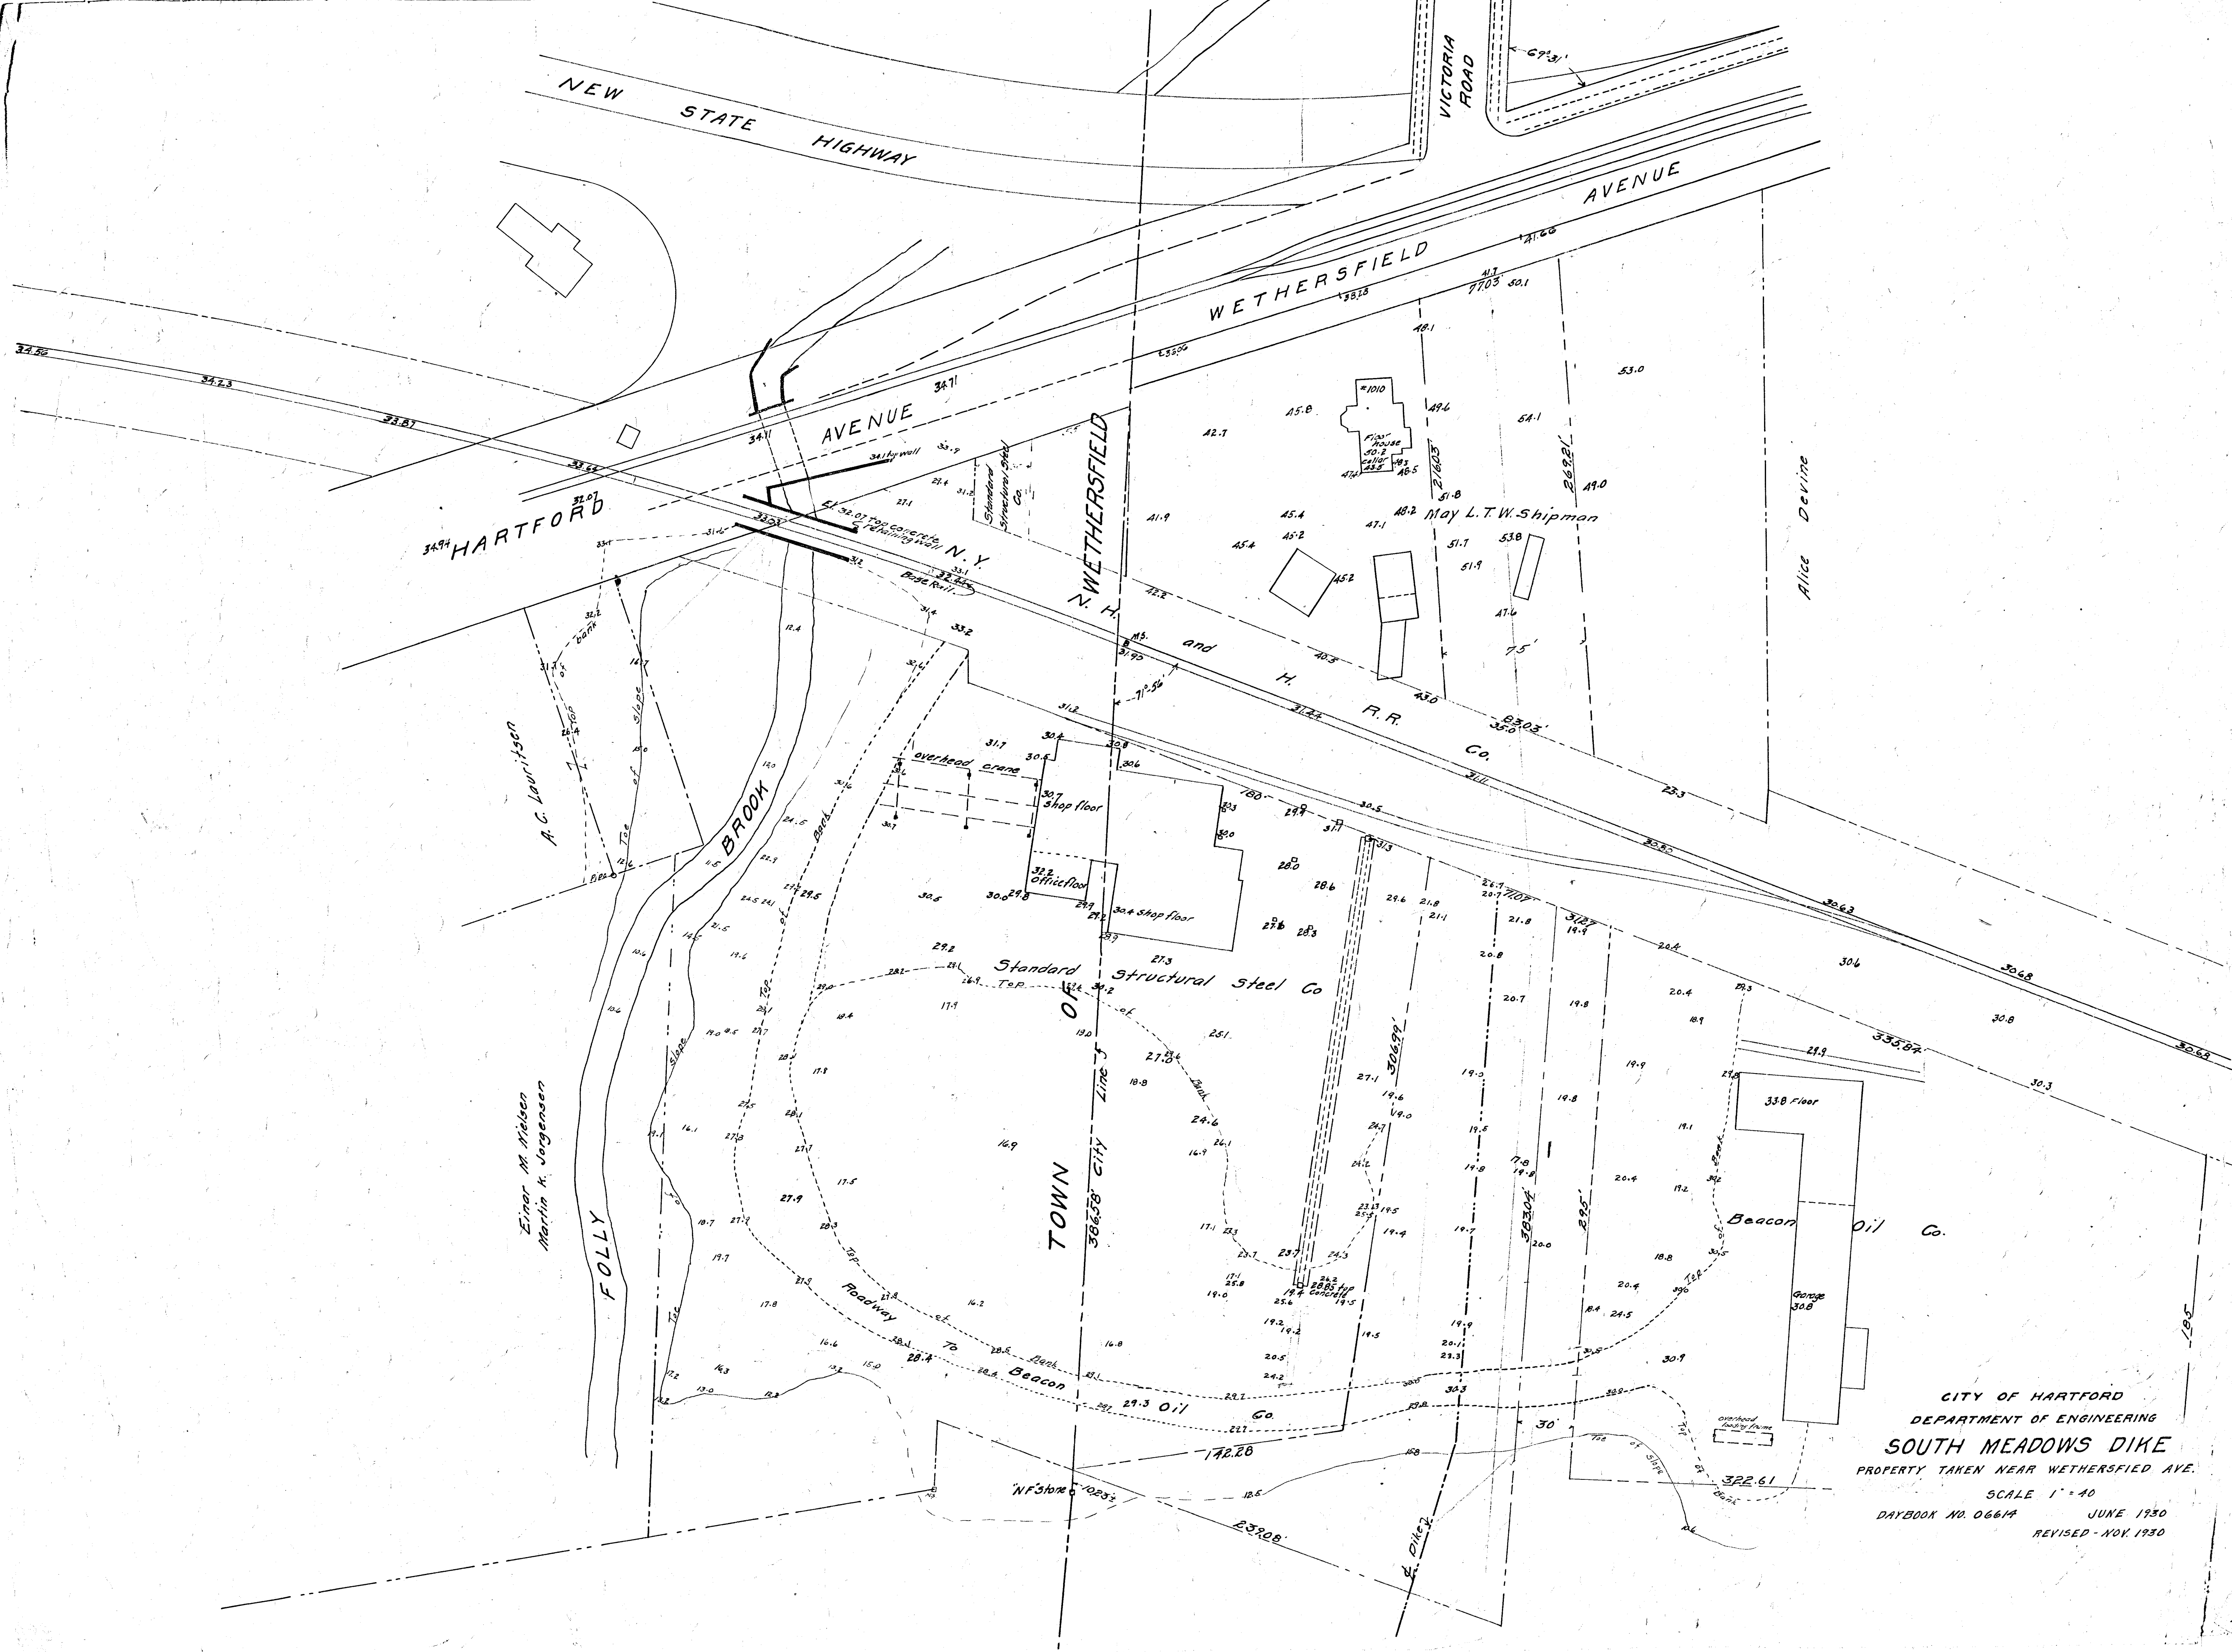

CITY OF HARTFORD
DEPARTMENT OF ENGINEERING
SOUTH MEADOWS DIKE
PROPERTY TAKEN NEAR WETHERSFIELD AVE.
SCALE 1" = 40'
DAYBOOK NO. 06614 JUNE 1930
REVISED - NOV. 1930