




RECORD OF BORINGS IN CONNECTICUT RIVER AND WETHERSFIELD COVE AND CREEK
From Report of Fay, Spofford and Thorndike, Dec. 1928.

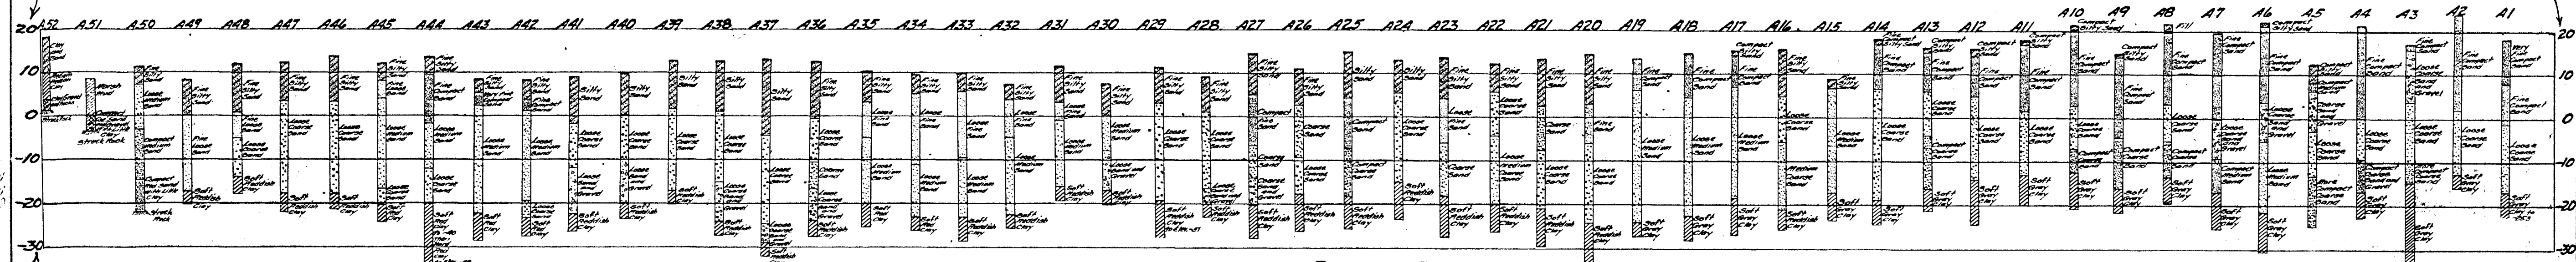

RECORD OF BORINGS ALONG DIKE LOCATION
A205 From Report of Fay, Spofford and Thorndike, Dec. 1928

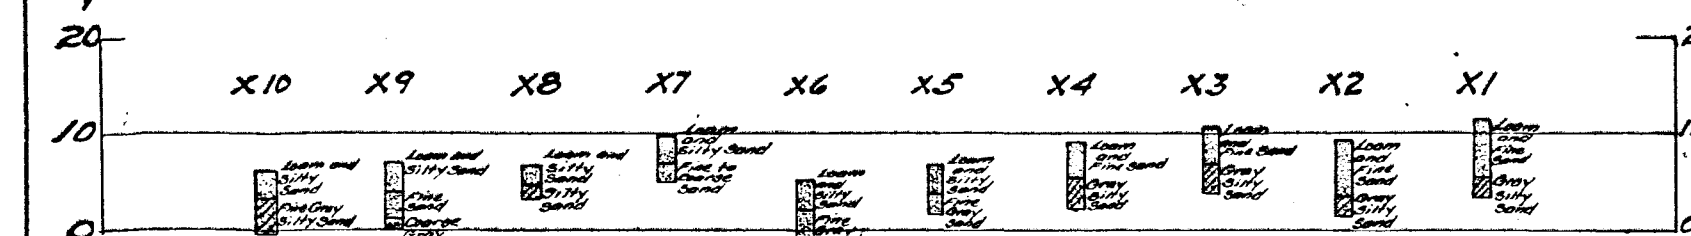

RECORD OF HOLES SOUTH OF THE CITY LINE
Dug by Post Hole Auger.

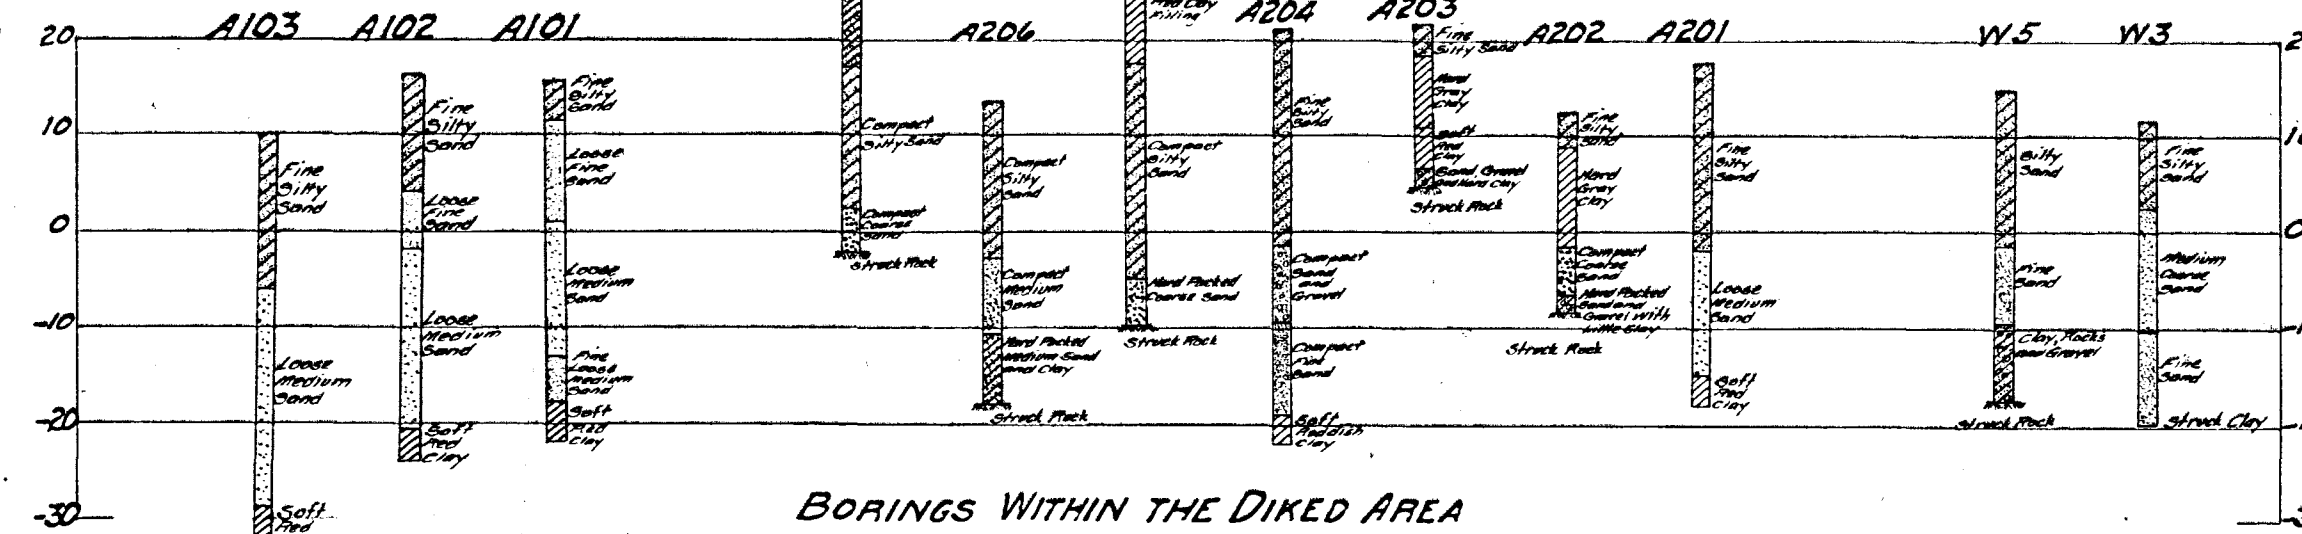

BORINGS WITHIN THE DIKED AREA
From Report of Fay, Spofford and Thorndike, Dec. 1928

For plan showing location of borings see
Drawing 06729, Drawer 455g and Drawing
06827, Drawer 15413.
For additional borings along line of sheet
piling see Drawing 06692, Drawer 4551g.
Elevations refer to Hartford City Datum.

Drawn by W.W.D. Checked by W.S.B.

CITY OF HARTFORD
DEPARTMENT OF ENGINEERING
SOUTH MEADOWS DIKE
RECORD OF BORINGS
SCALE AS NOTED JULY 1930.

City Engineer.

Consulting Engineers.
 Daybook No. 06830