


File with 268/1

SPRING STREET

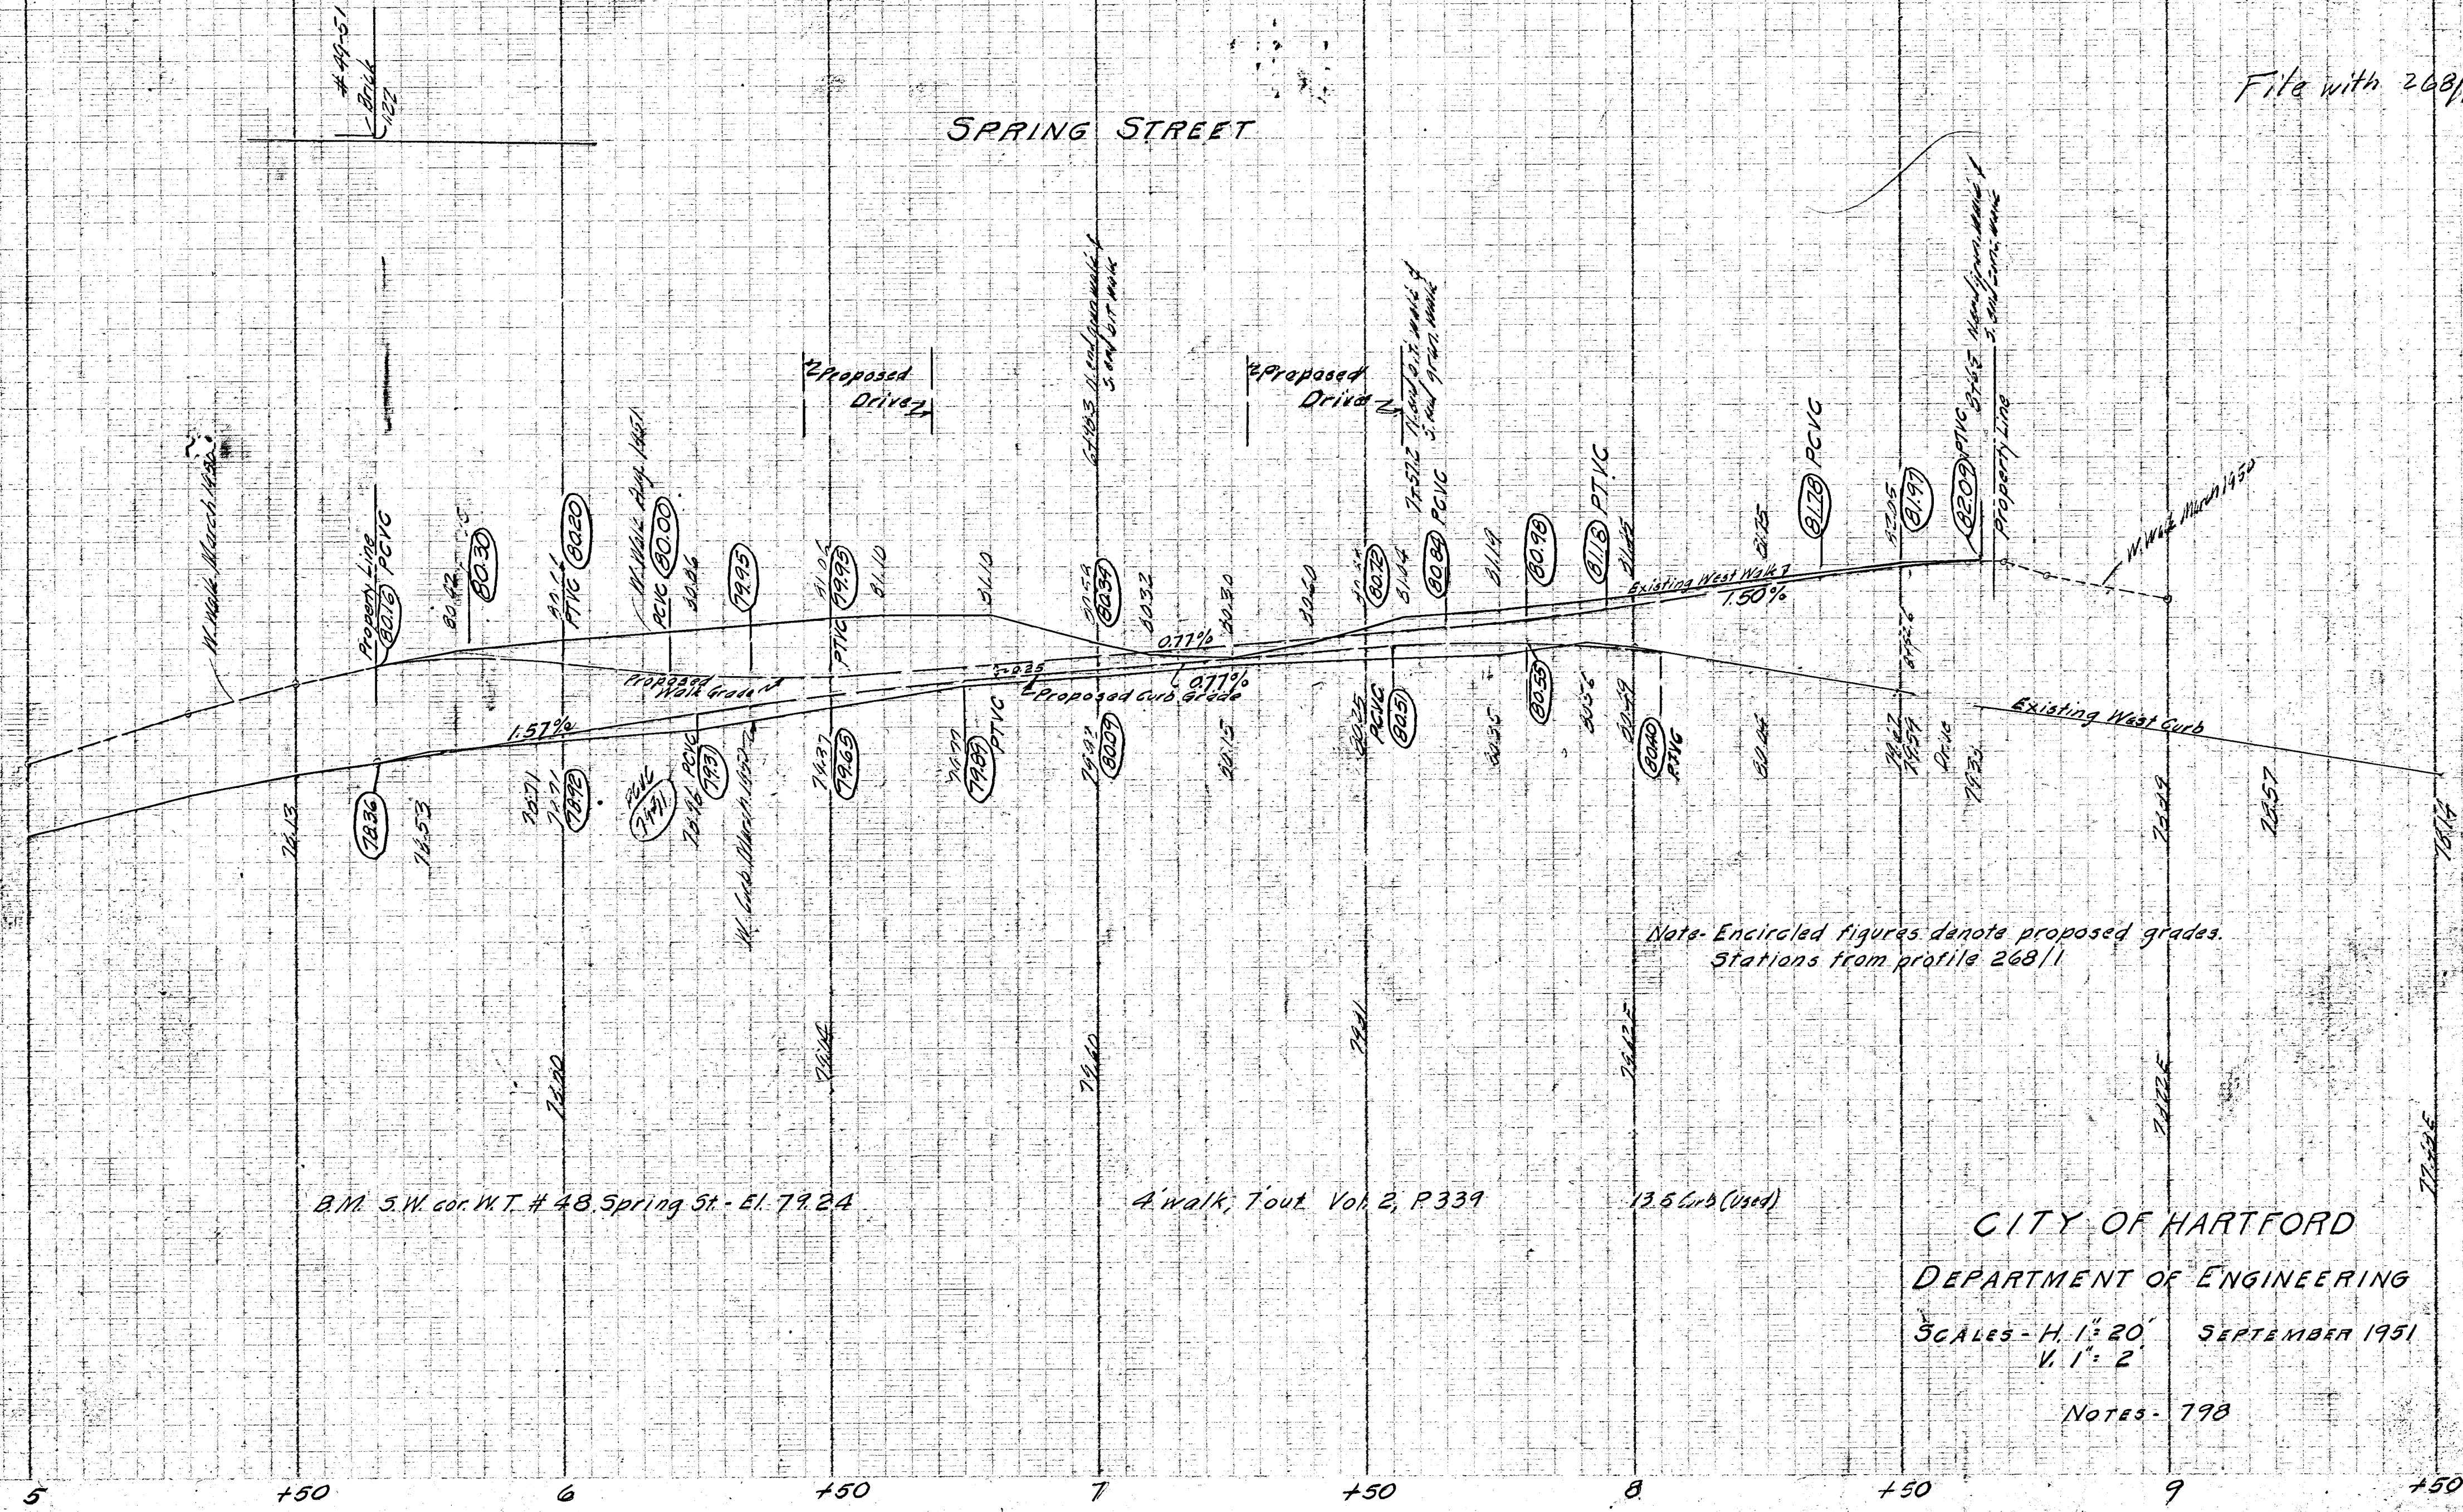

B.M. S.W. cor. W.T. # 48 Spring St. - El. 79.24

4' walk, Tour Vol 2, P339

13.5 Curb (Used)

CITY OF HARTFORD
DEPARTMENT OF ENGINEERING

SCALES - H. 1" = 20'
V. 1" = 2'

SEPTEMBER 1951

NOTES - 798