


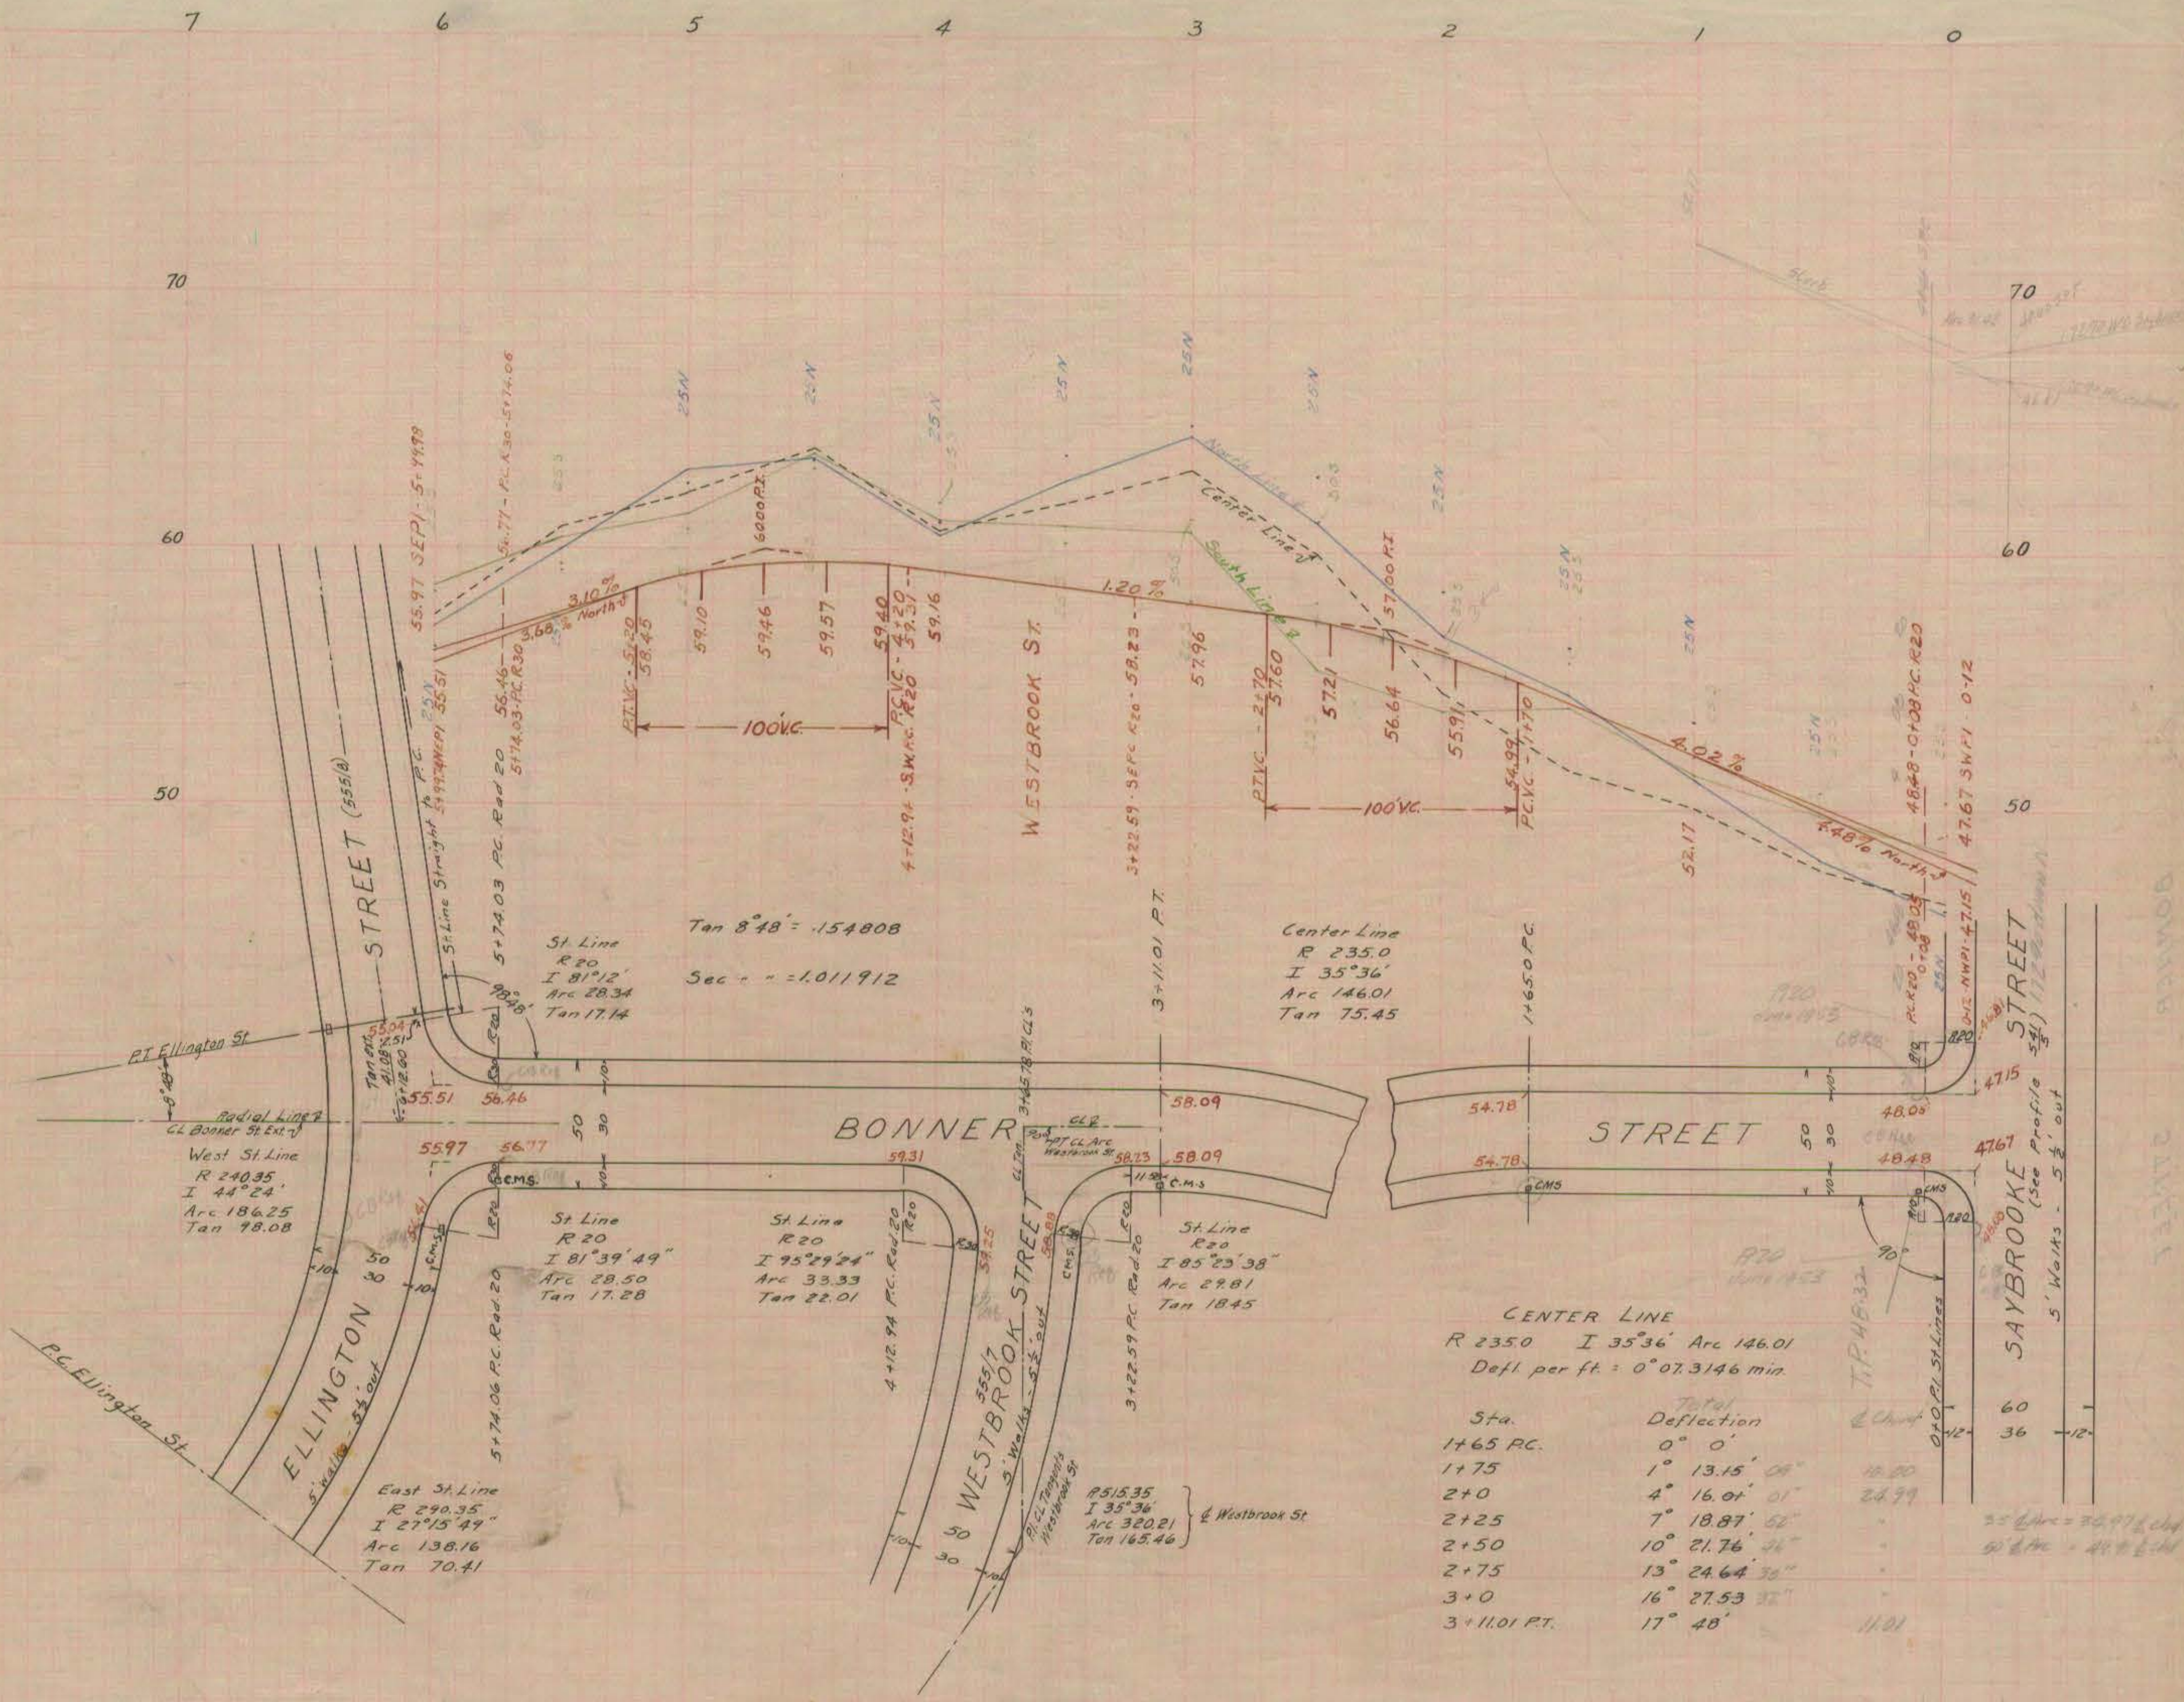

CENTER LINE
 $R 235.0$ $I 35^{\circ}36'$ $Arc 146.01$
 $Defl per ft = 0^{\circ}07.3146 min.$

Sta.	Total Deflection
1+65 PC.	0° 0'
1+75	1° 13.15' 04"
2+0	4° 16.01' 01"
2+25	7° 18.87' 52"
2+50	10° 21.76' 44"
2+75	13° 24.64' 36"
3+0	16° 27.53' 28"
3+11.01 PT.	17° 48'

CITY OF HARTFORD
 DEPARTMENT OF ENGINEERING
 JUNE 1942

BONNER STREET CURB PROFILE
 SCALES: HOR. 1" = 40'
 VERT. 1" = 4'
 STATIONS ON CENTER LINE
 CURBS - 10' OUT 5' WALKS - 5' OUT - 0.30 ABOVE CURB
 NOTES: 741, P. 19-21
 DAYBOOK No. 08327