


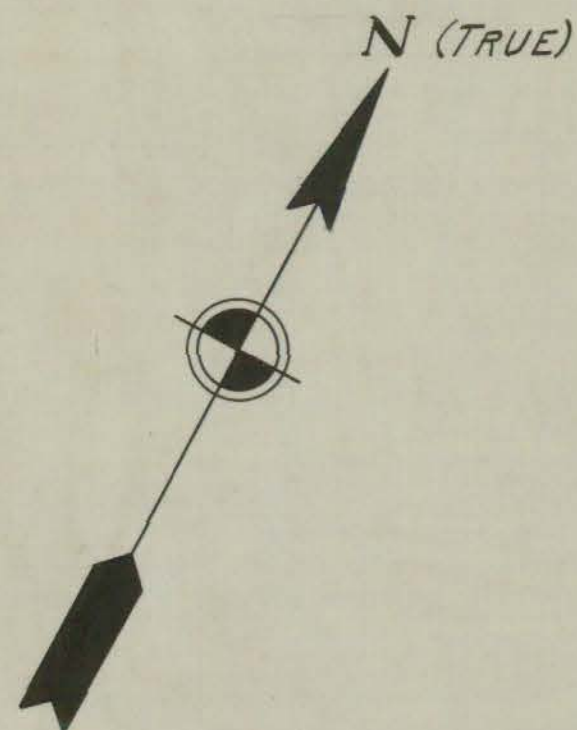


~~E 27500~~
~~N 28500~~

William S. Wadsworth
Adrian R. Wadsworth, Jr.

Robert P. Keep
Dorothea K. Hale

Frank A. Cadwell, Est.

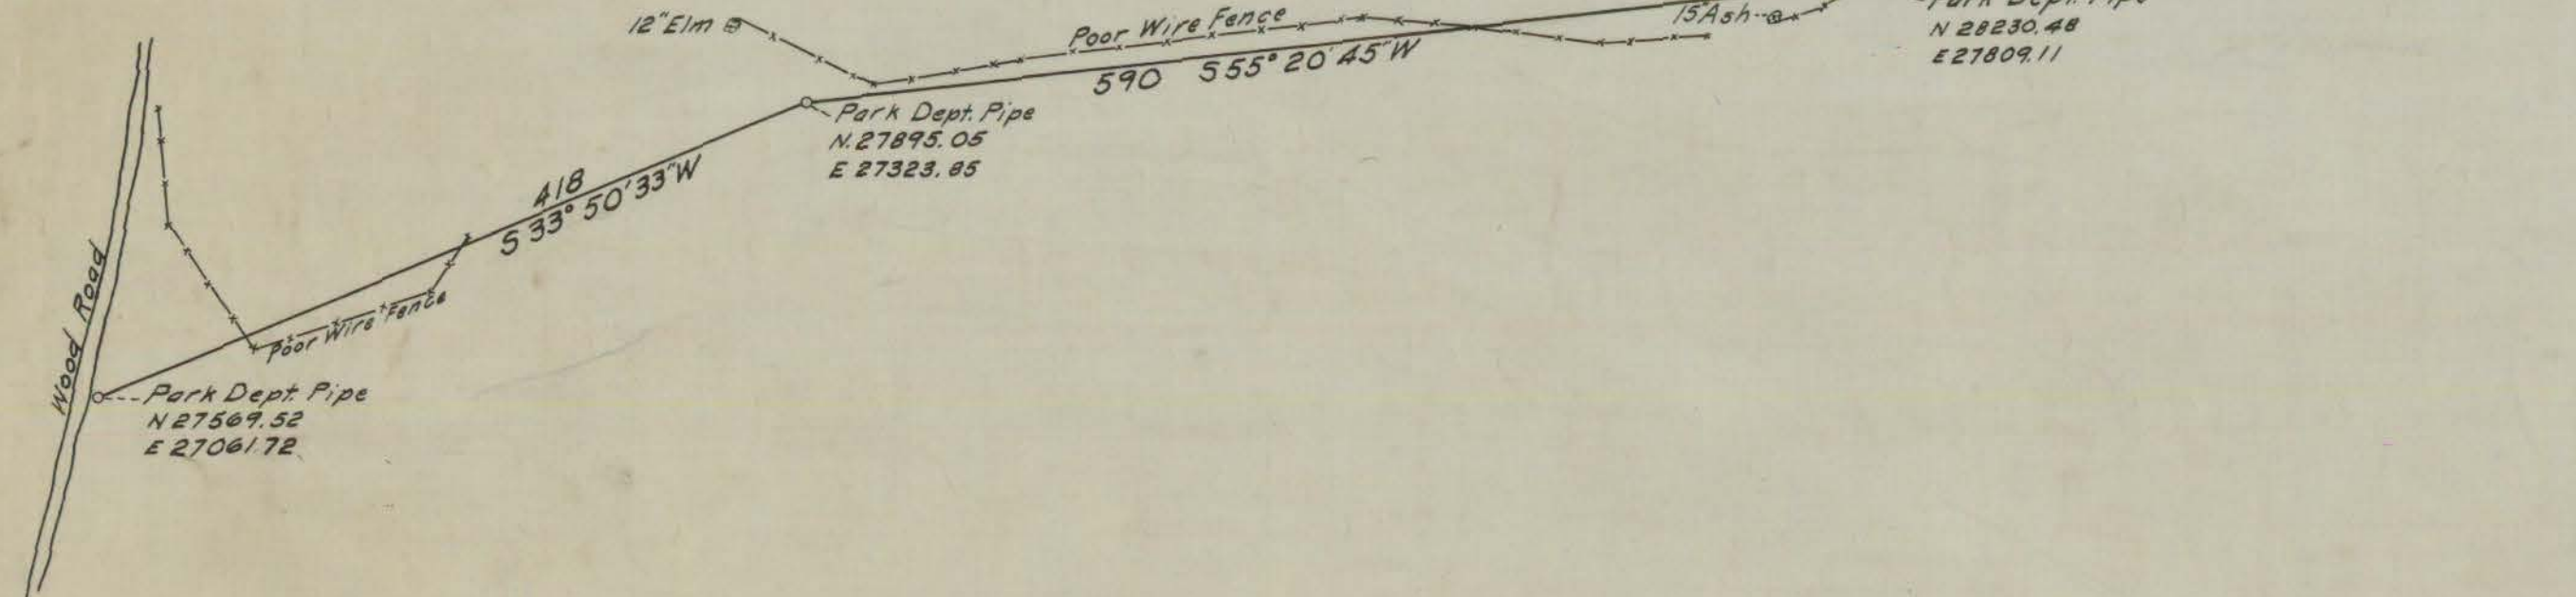

Note- All bearings are true bearings
Co-ordinates are based on Metropolitan
District system of co-ordinates

CITY OF HARTFORD
DEPARTMENT OF ENGINEERING
DAYBOOK No. 08907

SCALE- 1"=100'
MAY 1946
NOTEBOOKS- 496/48- 641/90 08907