


DEPT. OF ENGINEERING, HARTFORD, CONN. ROBERT J. ROSS, CITY ENGINEER & MANAGER MET. DIST. BUR. OF PUBLIC WKS.		
FOR THE BOARD OF STREET COMMISSIONERS CITY OF HARTFORD		
PLAN OF FRONT STREET LAYOUT OF NEW STREET AND CURB LINES SCALE 1" = 20'		
SUBMITTED <i>Chas. W. Cooke</i> DIVISION ENGINEER.	RECOMMENDED <i>Wm. W. White</i> ASST. CITY ENG.	APPROVED <i>Robert J. Ross</i> CITY ENGINEER.
DRAWN <i>Adolf</i>		
DAYBOOK NO. 08310 MARCH 24, 1942		

LAYOUT PASSED DEC. 14, 1942

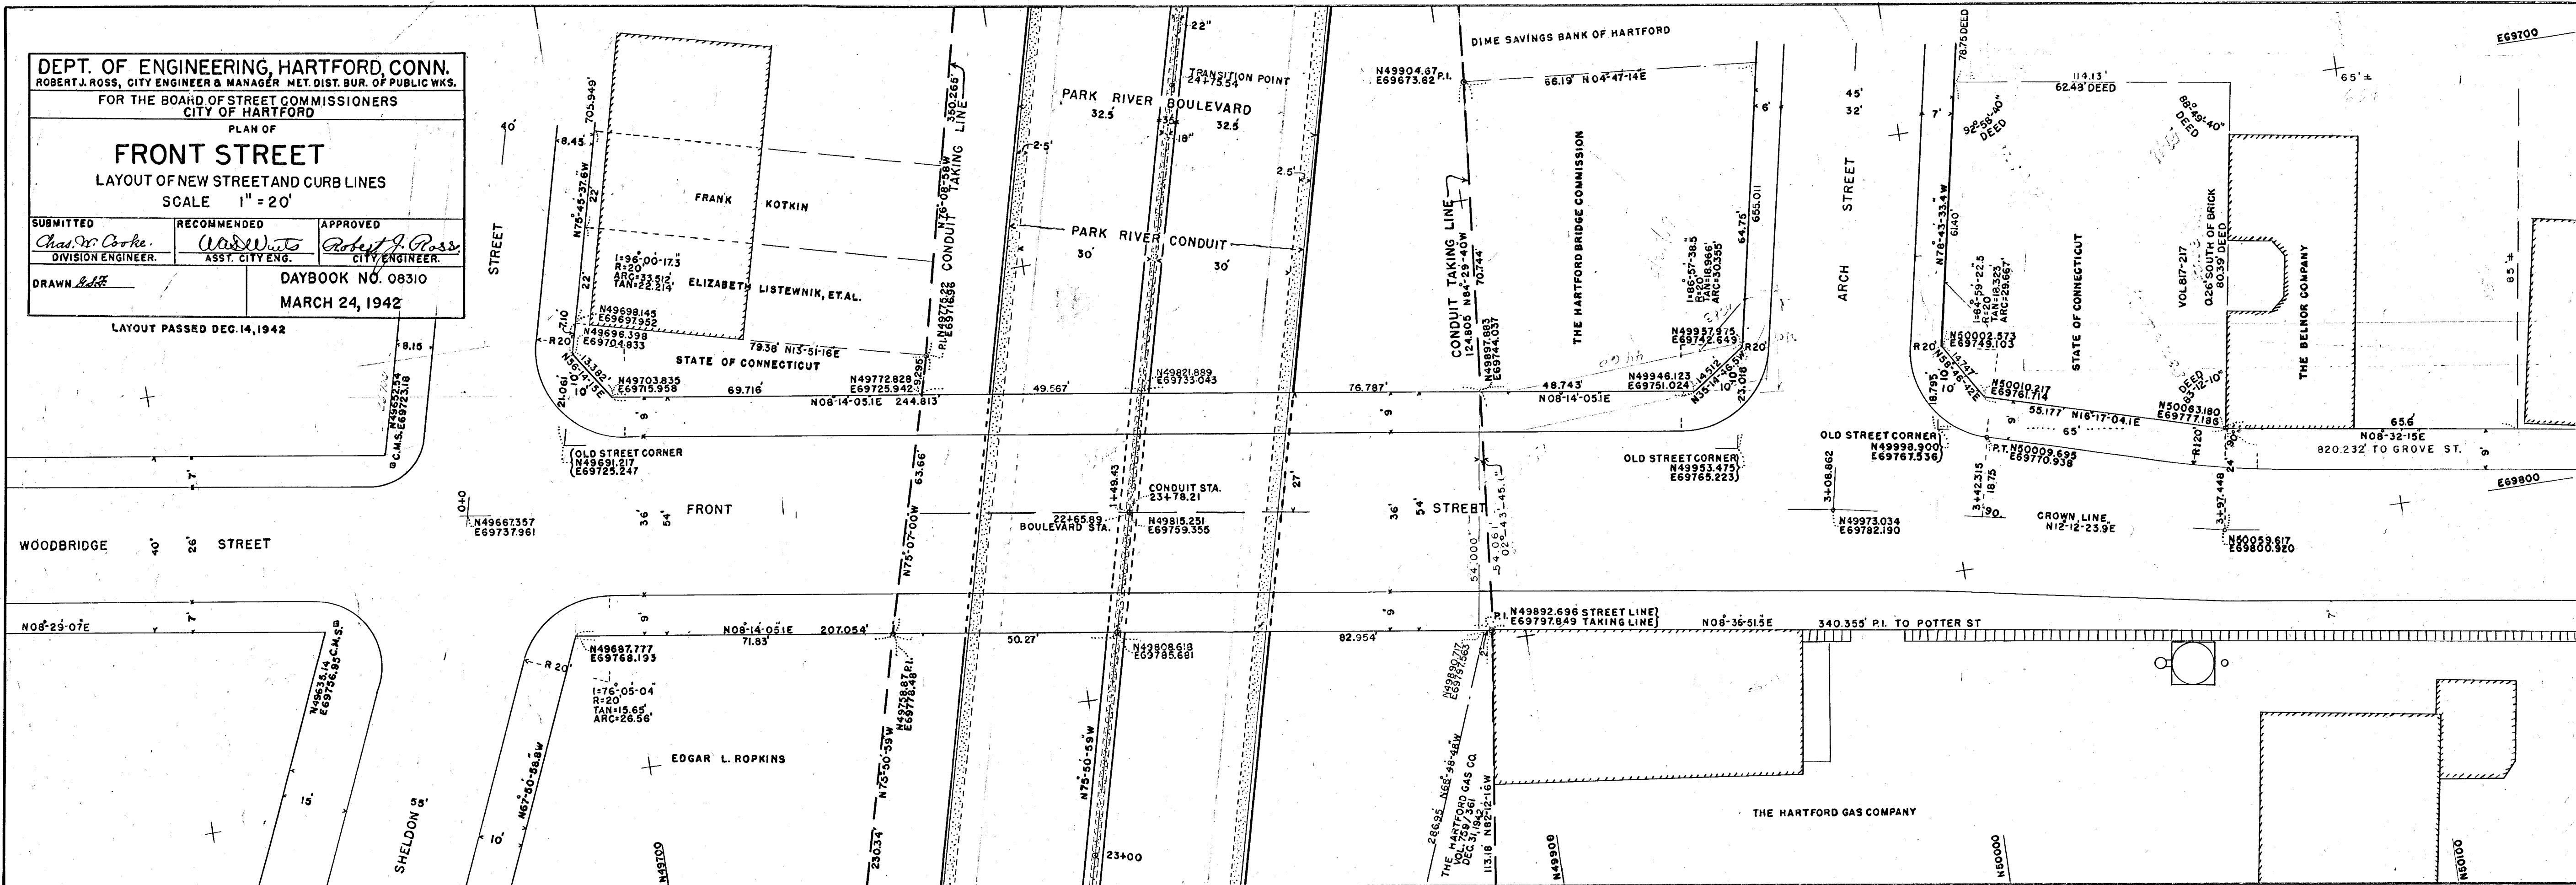

FRONT STREET BRIDGE OPENED TO TRAFFIC OCT. 3, 1941.