


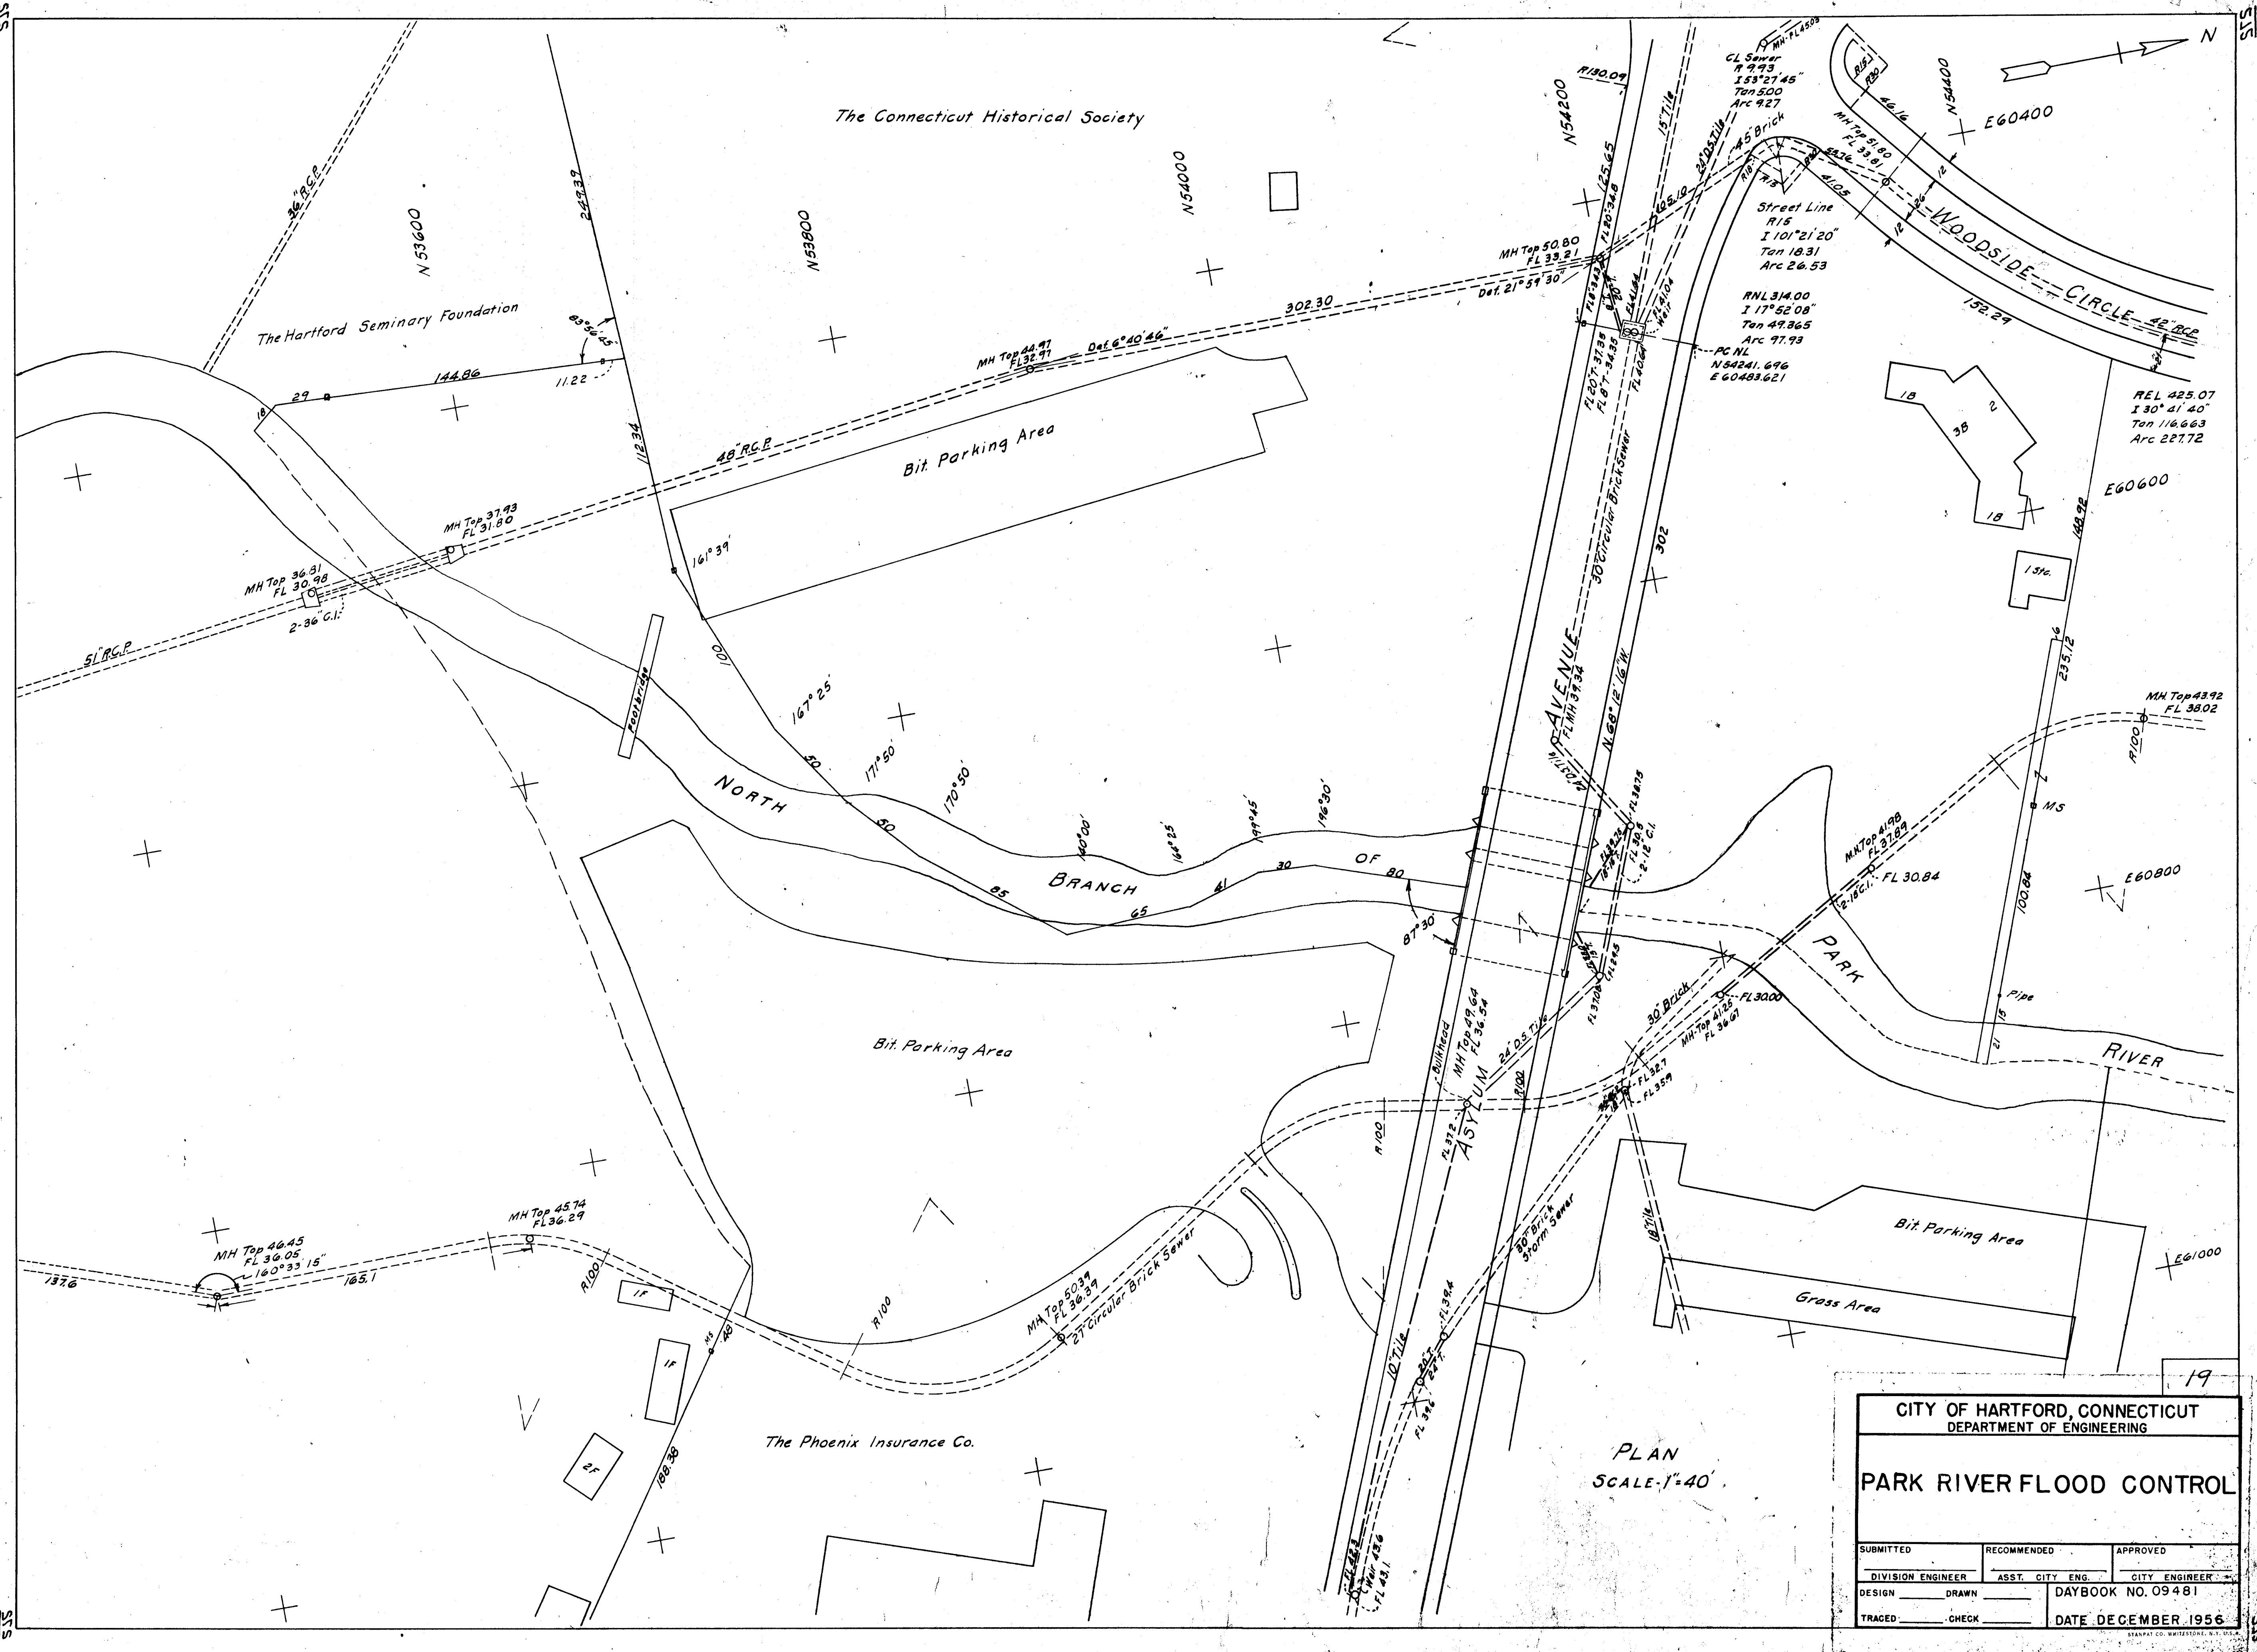

The Connecticut Historical Society

The Hartford Seminary Foundation

Bit. Parking Area

NORTH

BRANCH

OF

Bit. Parking Area

The Phoenix Insurance Co.

PARK AVENUE

WOODSIDE CIRCLE

PARK

RIVER

Bit. Parking Area

Grass Area

PLAN
SCALE 1"=40'

CITY OF HARTFORD, CONNECTICUT DEPARTMENT OF ENGINEERING		
PARK RIVER FLOOD CONTROL		
SUBMITTED	RECOMMENDED	APPROVED
DIVISION ENGINEER	ASST. CITY ENG.	CITY ENGINEER
DESIGN	DRAWN	DAYBOOK NO. 09481
TRACED	CHECK	DATE DECEMBER 1956