



13" I.
S11


- SPEC:
1. HELCO WILL PROVIDE U.G. SERV. (CONDUIT & CONDUCTORS) FROM M.H. THRU WALL OF BLDG.
 2. PROVIDE J.B. WHERE SERVICE ENTERS BLDG
 3. PROVIDE NEW MAIN SW (100A-3P-S/N) METER SOCKET, MISC. WIRING.
 4. REMOVE EXIST. CONDUCTORS FROM POTTER ST. STA. TO KEENEY LA. STA
 5. ALTERNATE: PROVIDE NEW CONDUCTORS FROM MAIN SW TO SWBD.

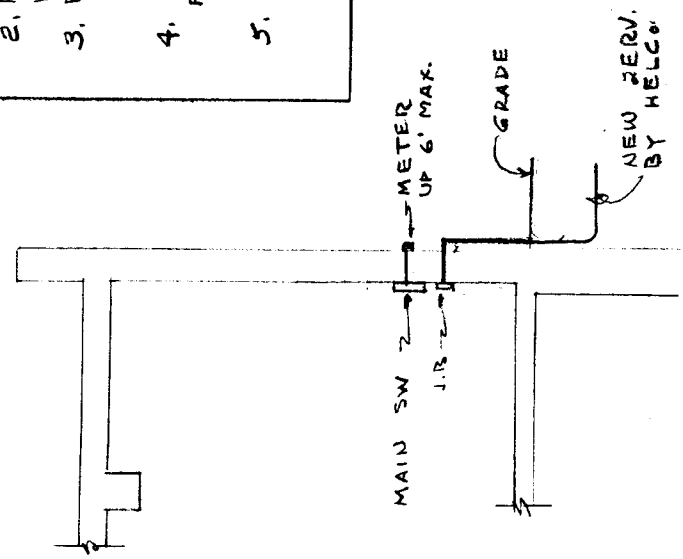

SECTION B-B
1/8" = 1'-0"

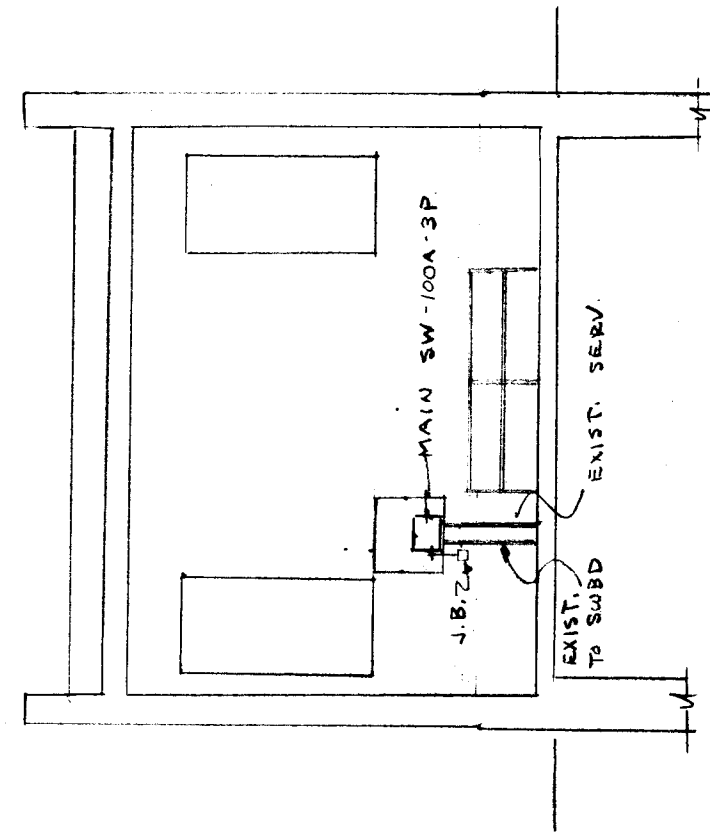

SECTION A-A
1/8" = 1'-0"

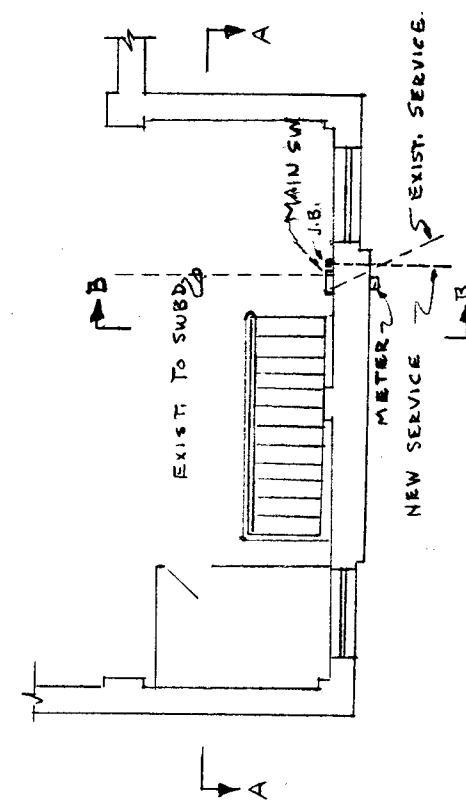

PARTIAL FLOOR PLAN
1/8" = 1'-0"

13" I.
S11

KEENEY LANE PUMP STA CONTRACT E74-11 R.C.B.		DAYBOOK NO 010430-I	SK-4
10-24-74		DEPARTMENT OF PUBLIC WORKS BUREAU OF PUBLIC BUILDINGS	