


51
511

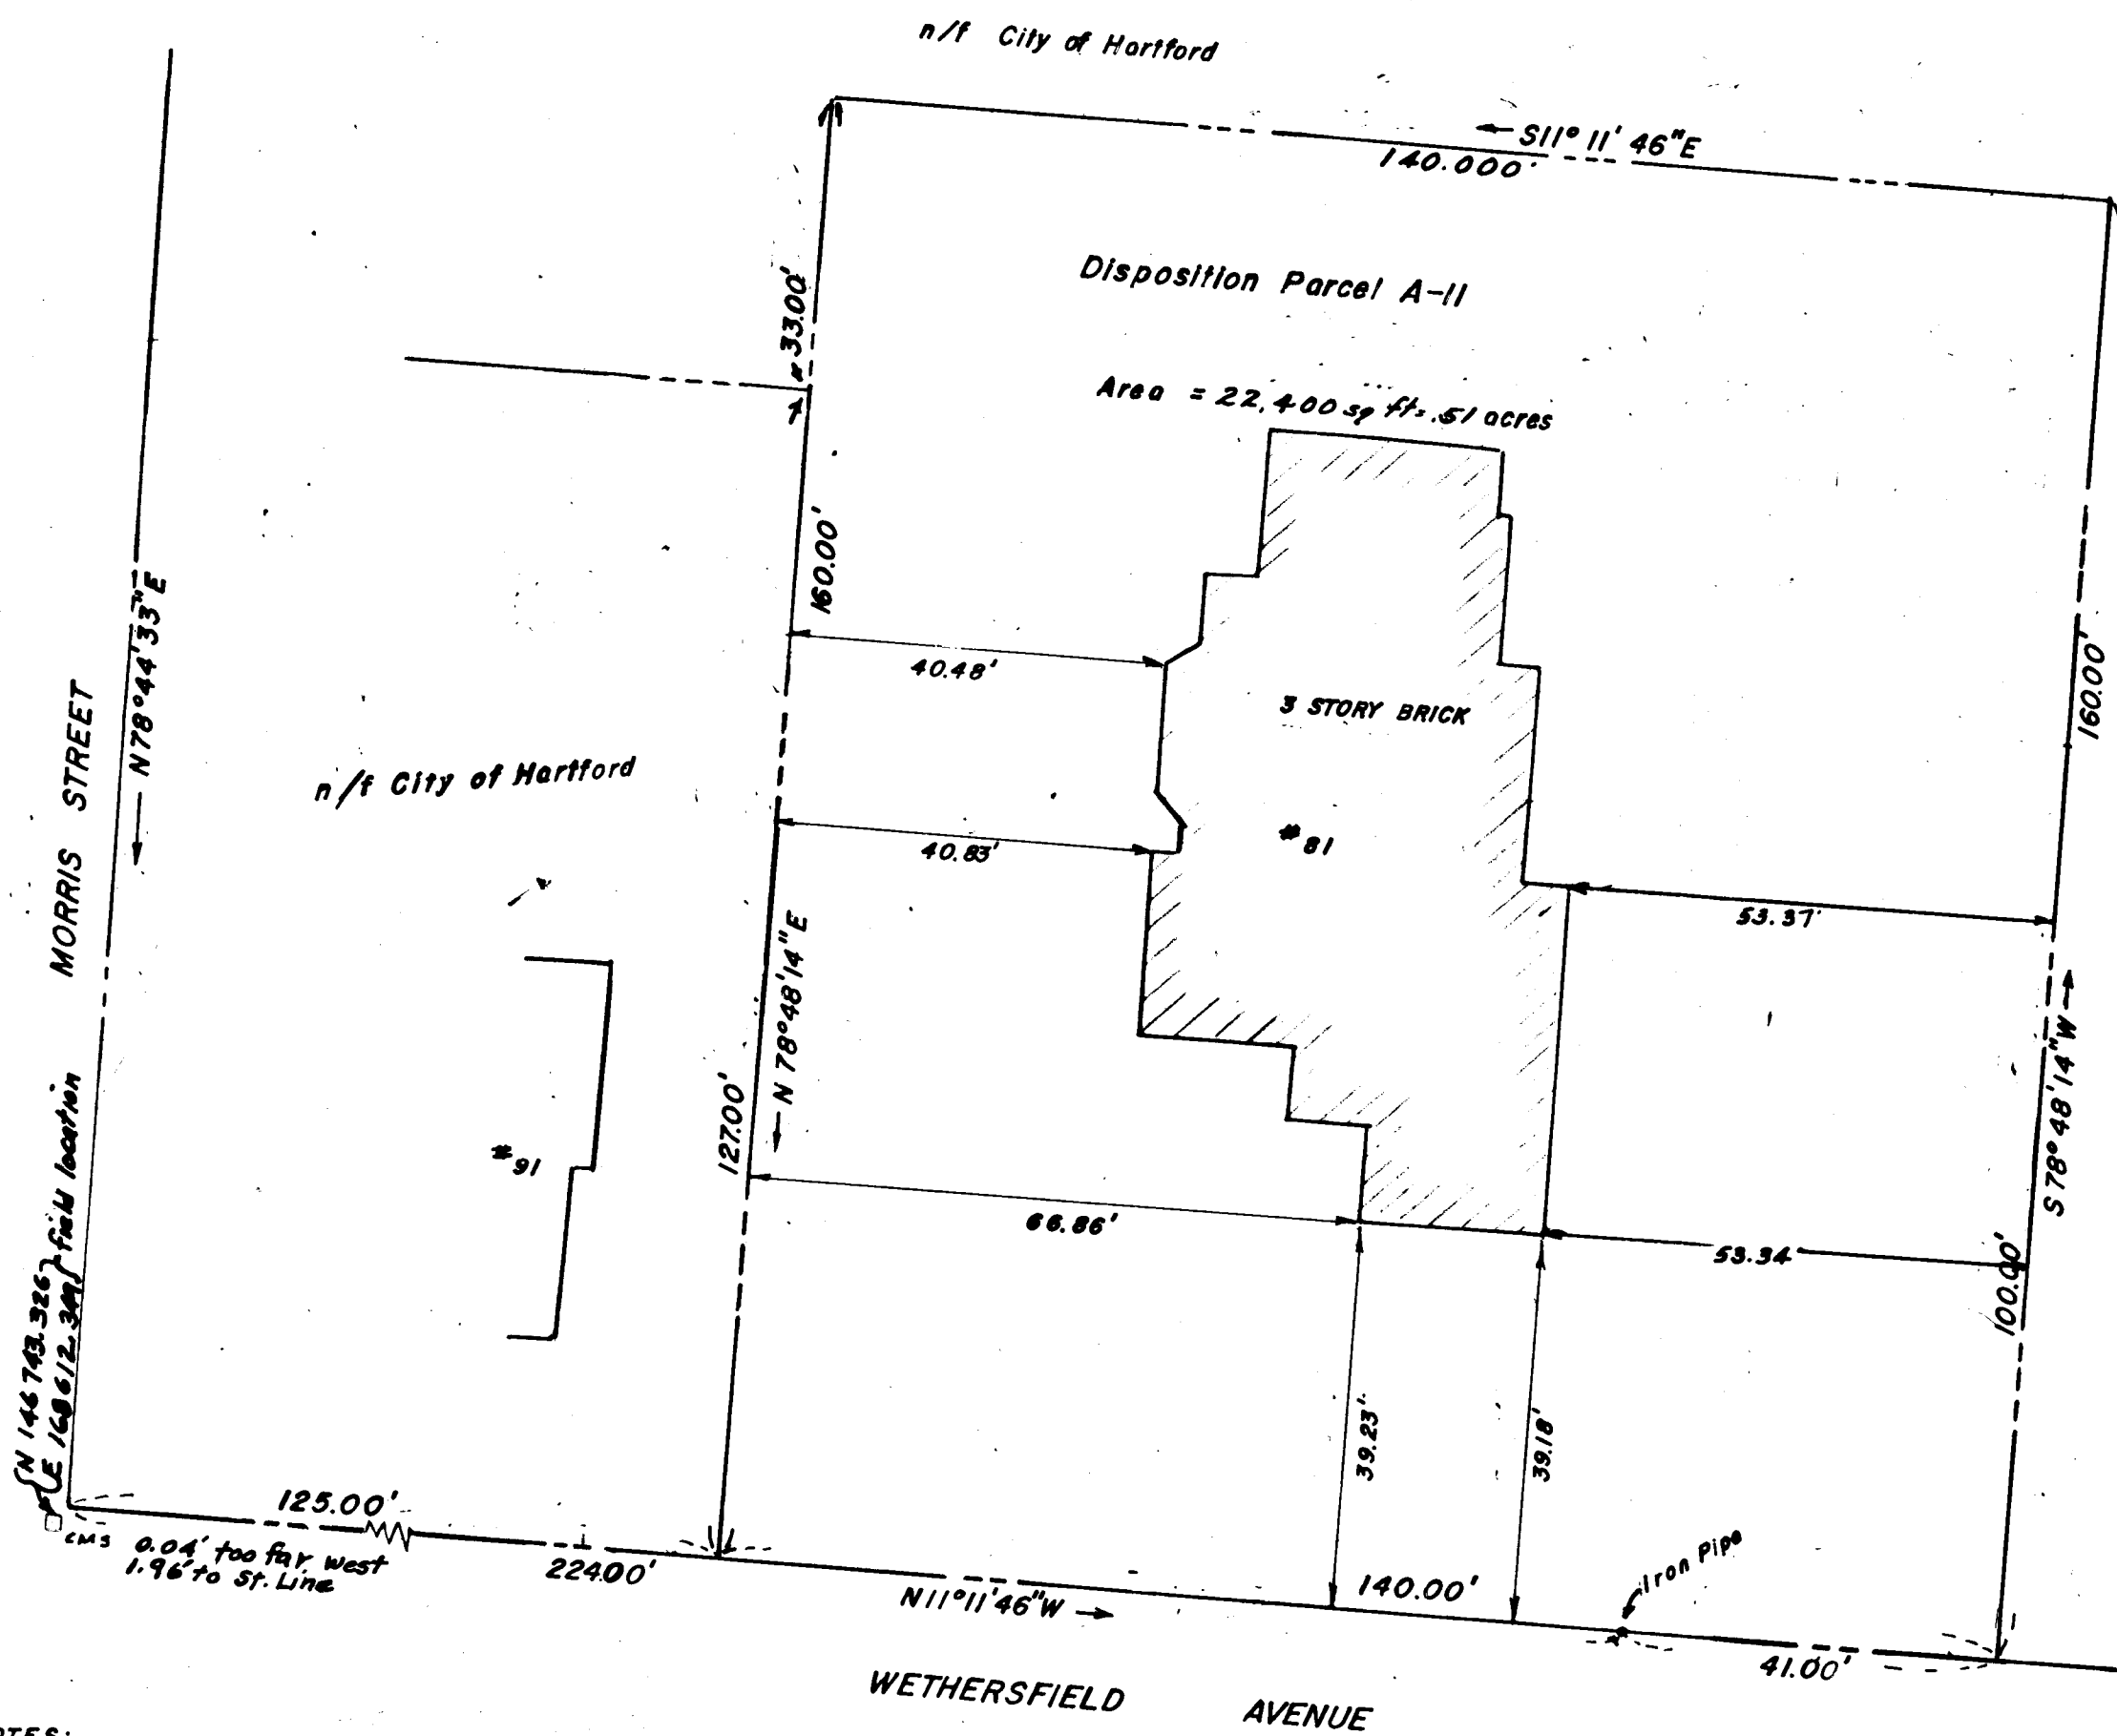

I hereby certify that this map and survey were prepared in accordance with the standards of the Connecticut Standards of Accuracy of Surveys and Maps, adopted December 13, 1975, and approved by the Connecticut Association of Land Surveyors, Inc.

P.E.L.S. 05620

CITY OF HARTFORD, CONNECTICUT
 DEPARTMENT OF PUBLIC WORKS
 BUREAU OF ENGINEERING SERVICES

DISPOSITION PARCEL A-11
81 WETHERSFIELD AVENUE
HARTFORD CONN.
CHARTER-OAK - SOUTH GREEN SECTION 1.

NOTES: Information taken from the following sources in the files of the Dept. of Public Works
 Bureau of Engineering Services:
 N.B. 864/128-131, 144
 N.B. 866/128-129, 139
 N.B. 873/24

Map entitled: Block 13 Acquisition Parcel 21 65-75 Wethersfield Avenue Charter Oak-South Green Section 1 Hartford Conn. scale: 1"=20', dated: 4/77, daybook 010603

Bearings based on MDC coordinate system using MDC control stations 32031, 32030 & Travellers Tower as reference points.

ACQUISITION PARCEL 21a (BLOCK 13) to be acquired by City of Hartford and then transfer parcel to owner of Disposition Parcel A-11.

SUBMITTED <i>Peymon Bayuk</i> DIVISION ENGINEER	RECOMMENDED <i>Russell E. Doug</i> CHIEF OF ENG. SERV.	APPROVED <i>George E. Hyslop</i> ASST. DIR. & CH. ENG.
DRAWN <i>M.M. 95</i>	SCALE 1 inch = 20 feet	DAYBOOK NO. 010602
CHECKED <i>SB.</i>		DATE June 1977

Ownership revised 2/17/78, FTD

511