


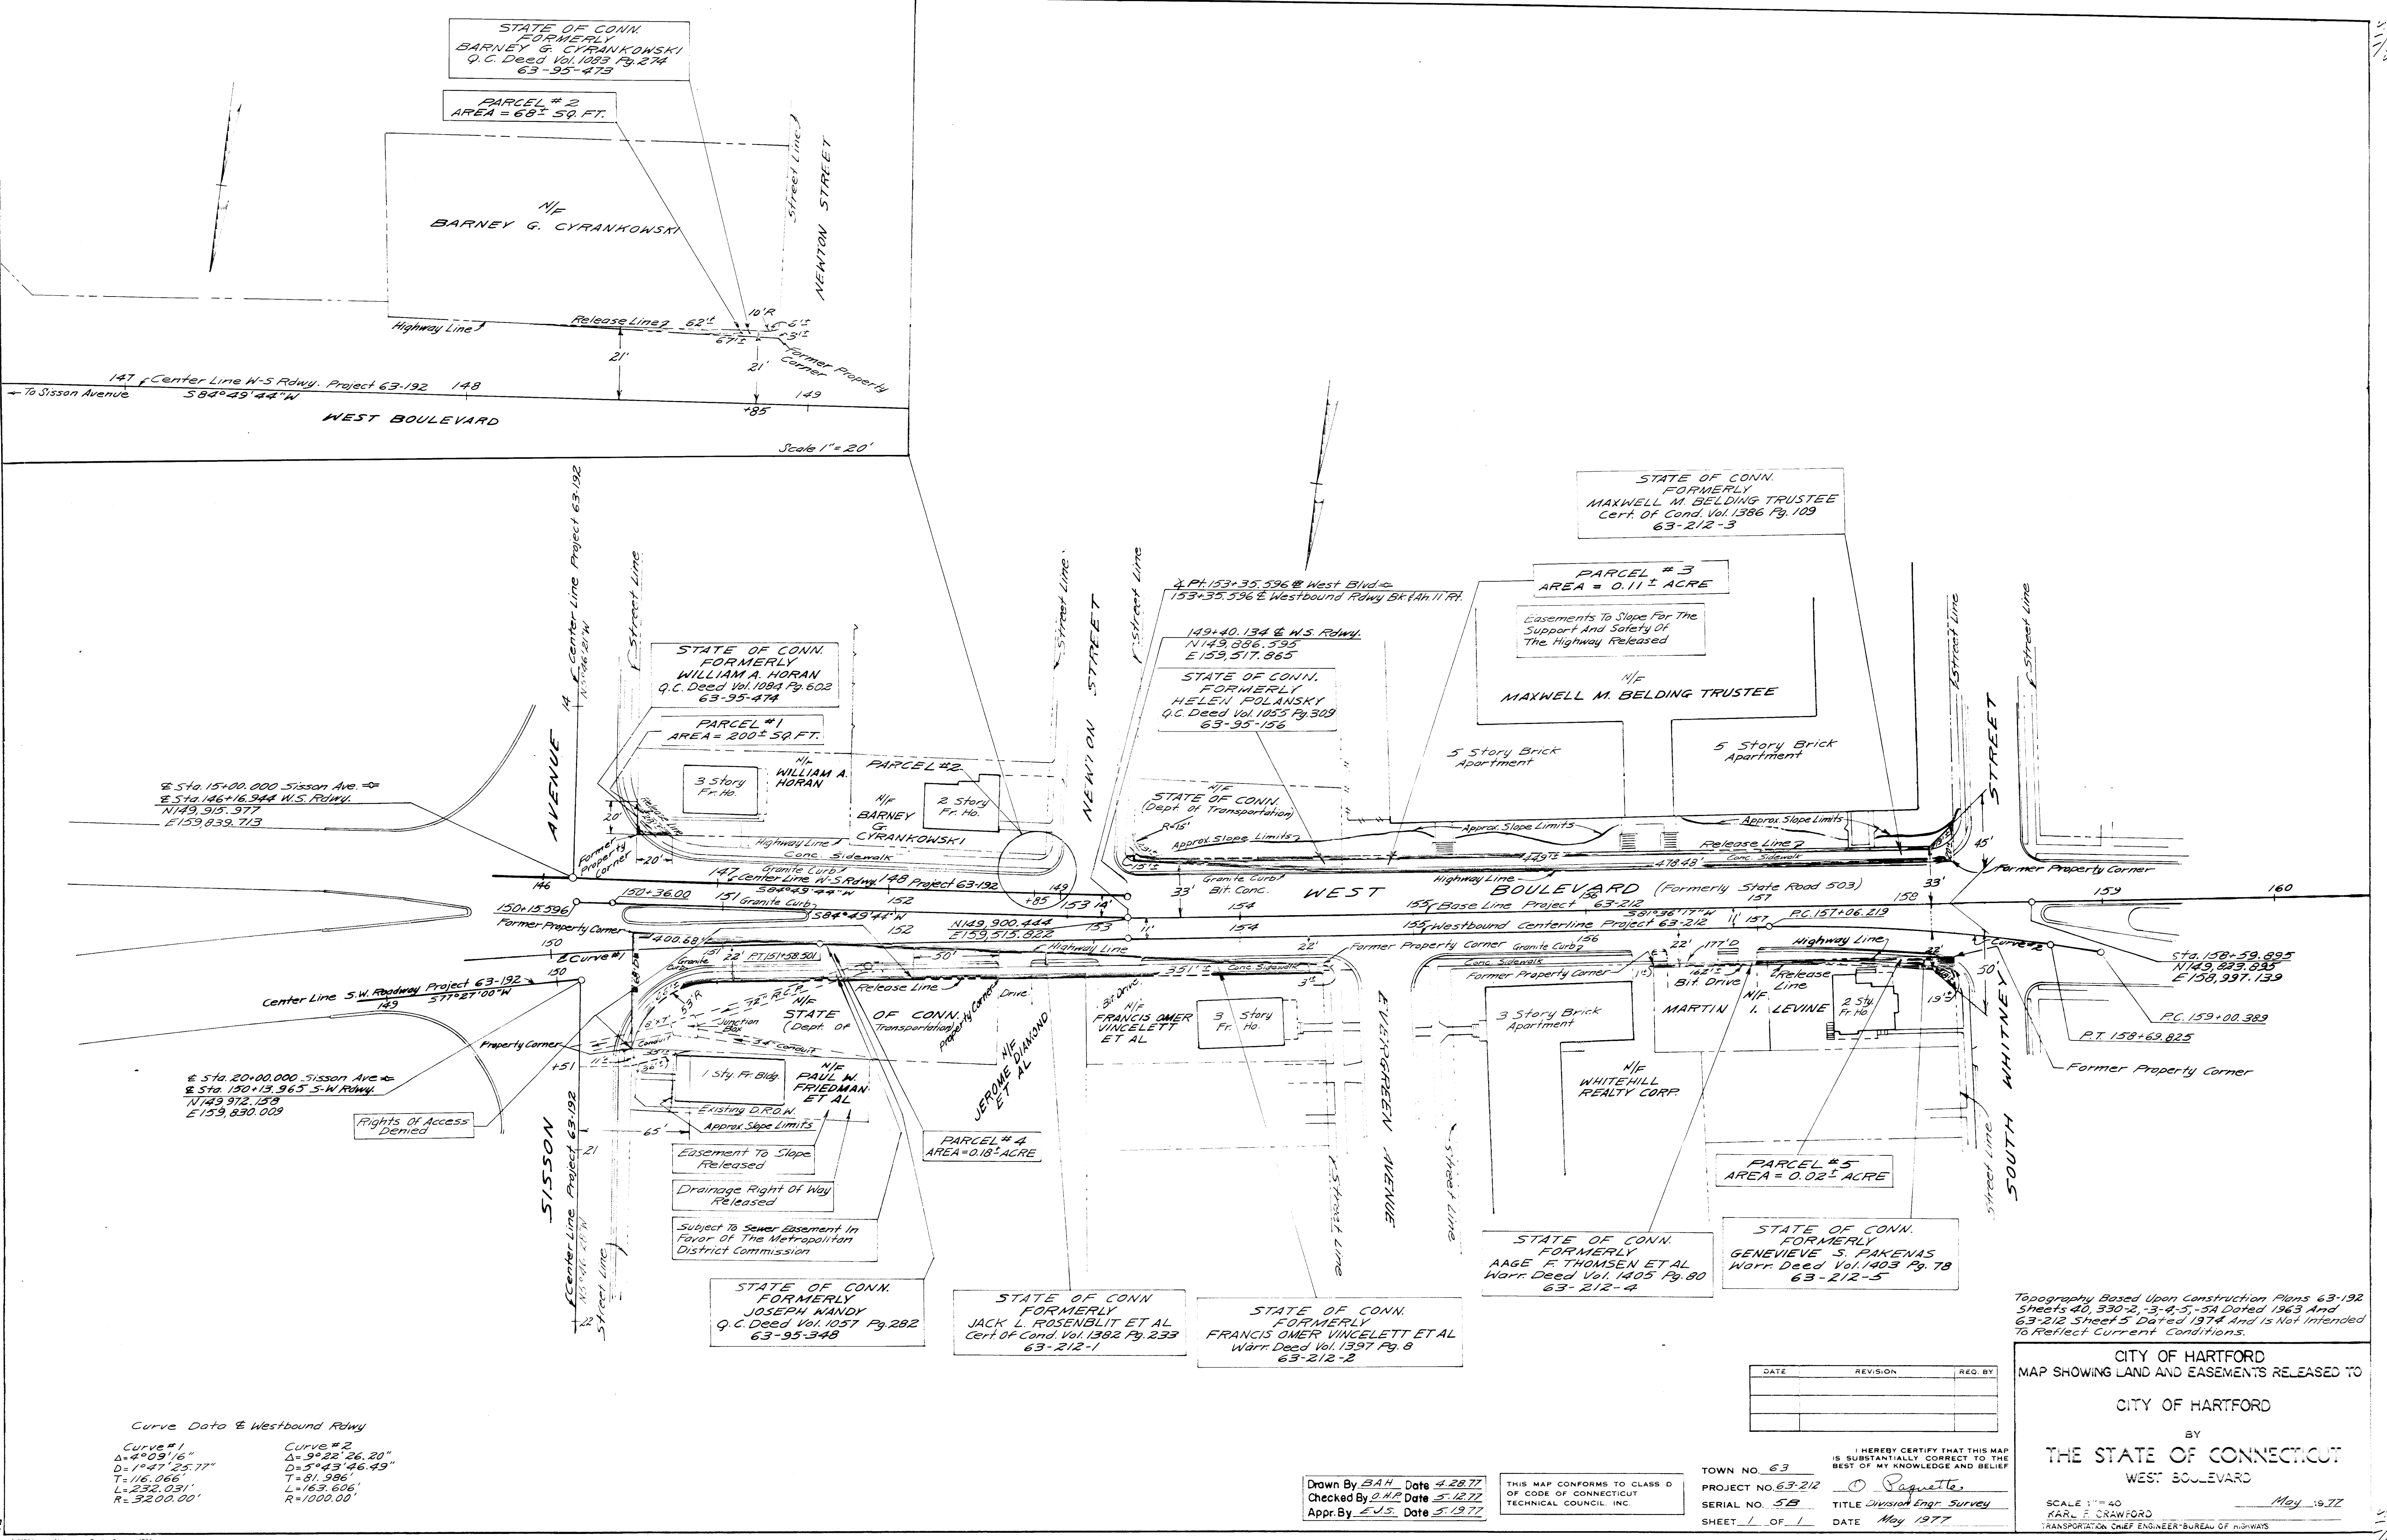

Topography Based Upon Construction Plans 63-192
Sheets 40, 330-2, -3, -4, -5, -5A Dated 1963 And
63-212 Sheet 5 Dated 1974 And is Not Intended
To Reflect Current Conditions.

CITY OF HARTFORD
MAP SHOWING LAND AND EASEMENTS RELEASED TO
CITY OF HARTFORD
BY
THE STATE OF CONNECTICUT
WEST BOULEVARD
SCALE 3" = 40'
KARL P. CRAWFORD
TRANSPORTATION CHIEF ENGINEER-BUREAU OF HIGHWAYS
May 1977

DATE	REVISION	REQ. BY

TOWN NO. 63
PROJECT NO. 63-212
SERIAL NO. 5B
SHEET 1 OF 1
DATE May 1977
I HEREBY CERTIFY THAT THIS MAP
IS SUBSTANTIALLY CORRECT TO THE
BEST OF MY KNOWLEDGE AND BELIEF
O. Pagnette
TITLE Division Engr. Survey

Drawn By BAH Date 4.28.77
Checked By D.H.R. Date 5.12.77
Appr. By E.J.S. Date 5.19.77

THIS MAP CONFORMS TO CLASS D
OF CODE OF CONNECTICUT
TECHNICAL COUNCIL INC.

Curve Data & Westbound Rdwy

Curve #1
Δ=4°09'16"
D=147'25.77"
T=116.066'
L=232.031'
R=3200.00'

Curve #2
Δ=9°02'26.20"
D=5°43'46.49"
T=81.986'
L=163.606'
R=1000.00'