


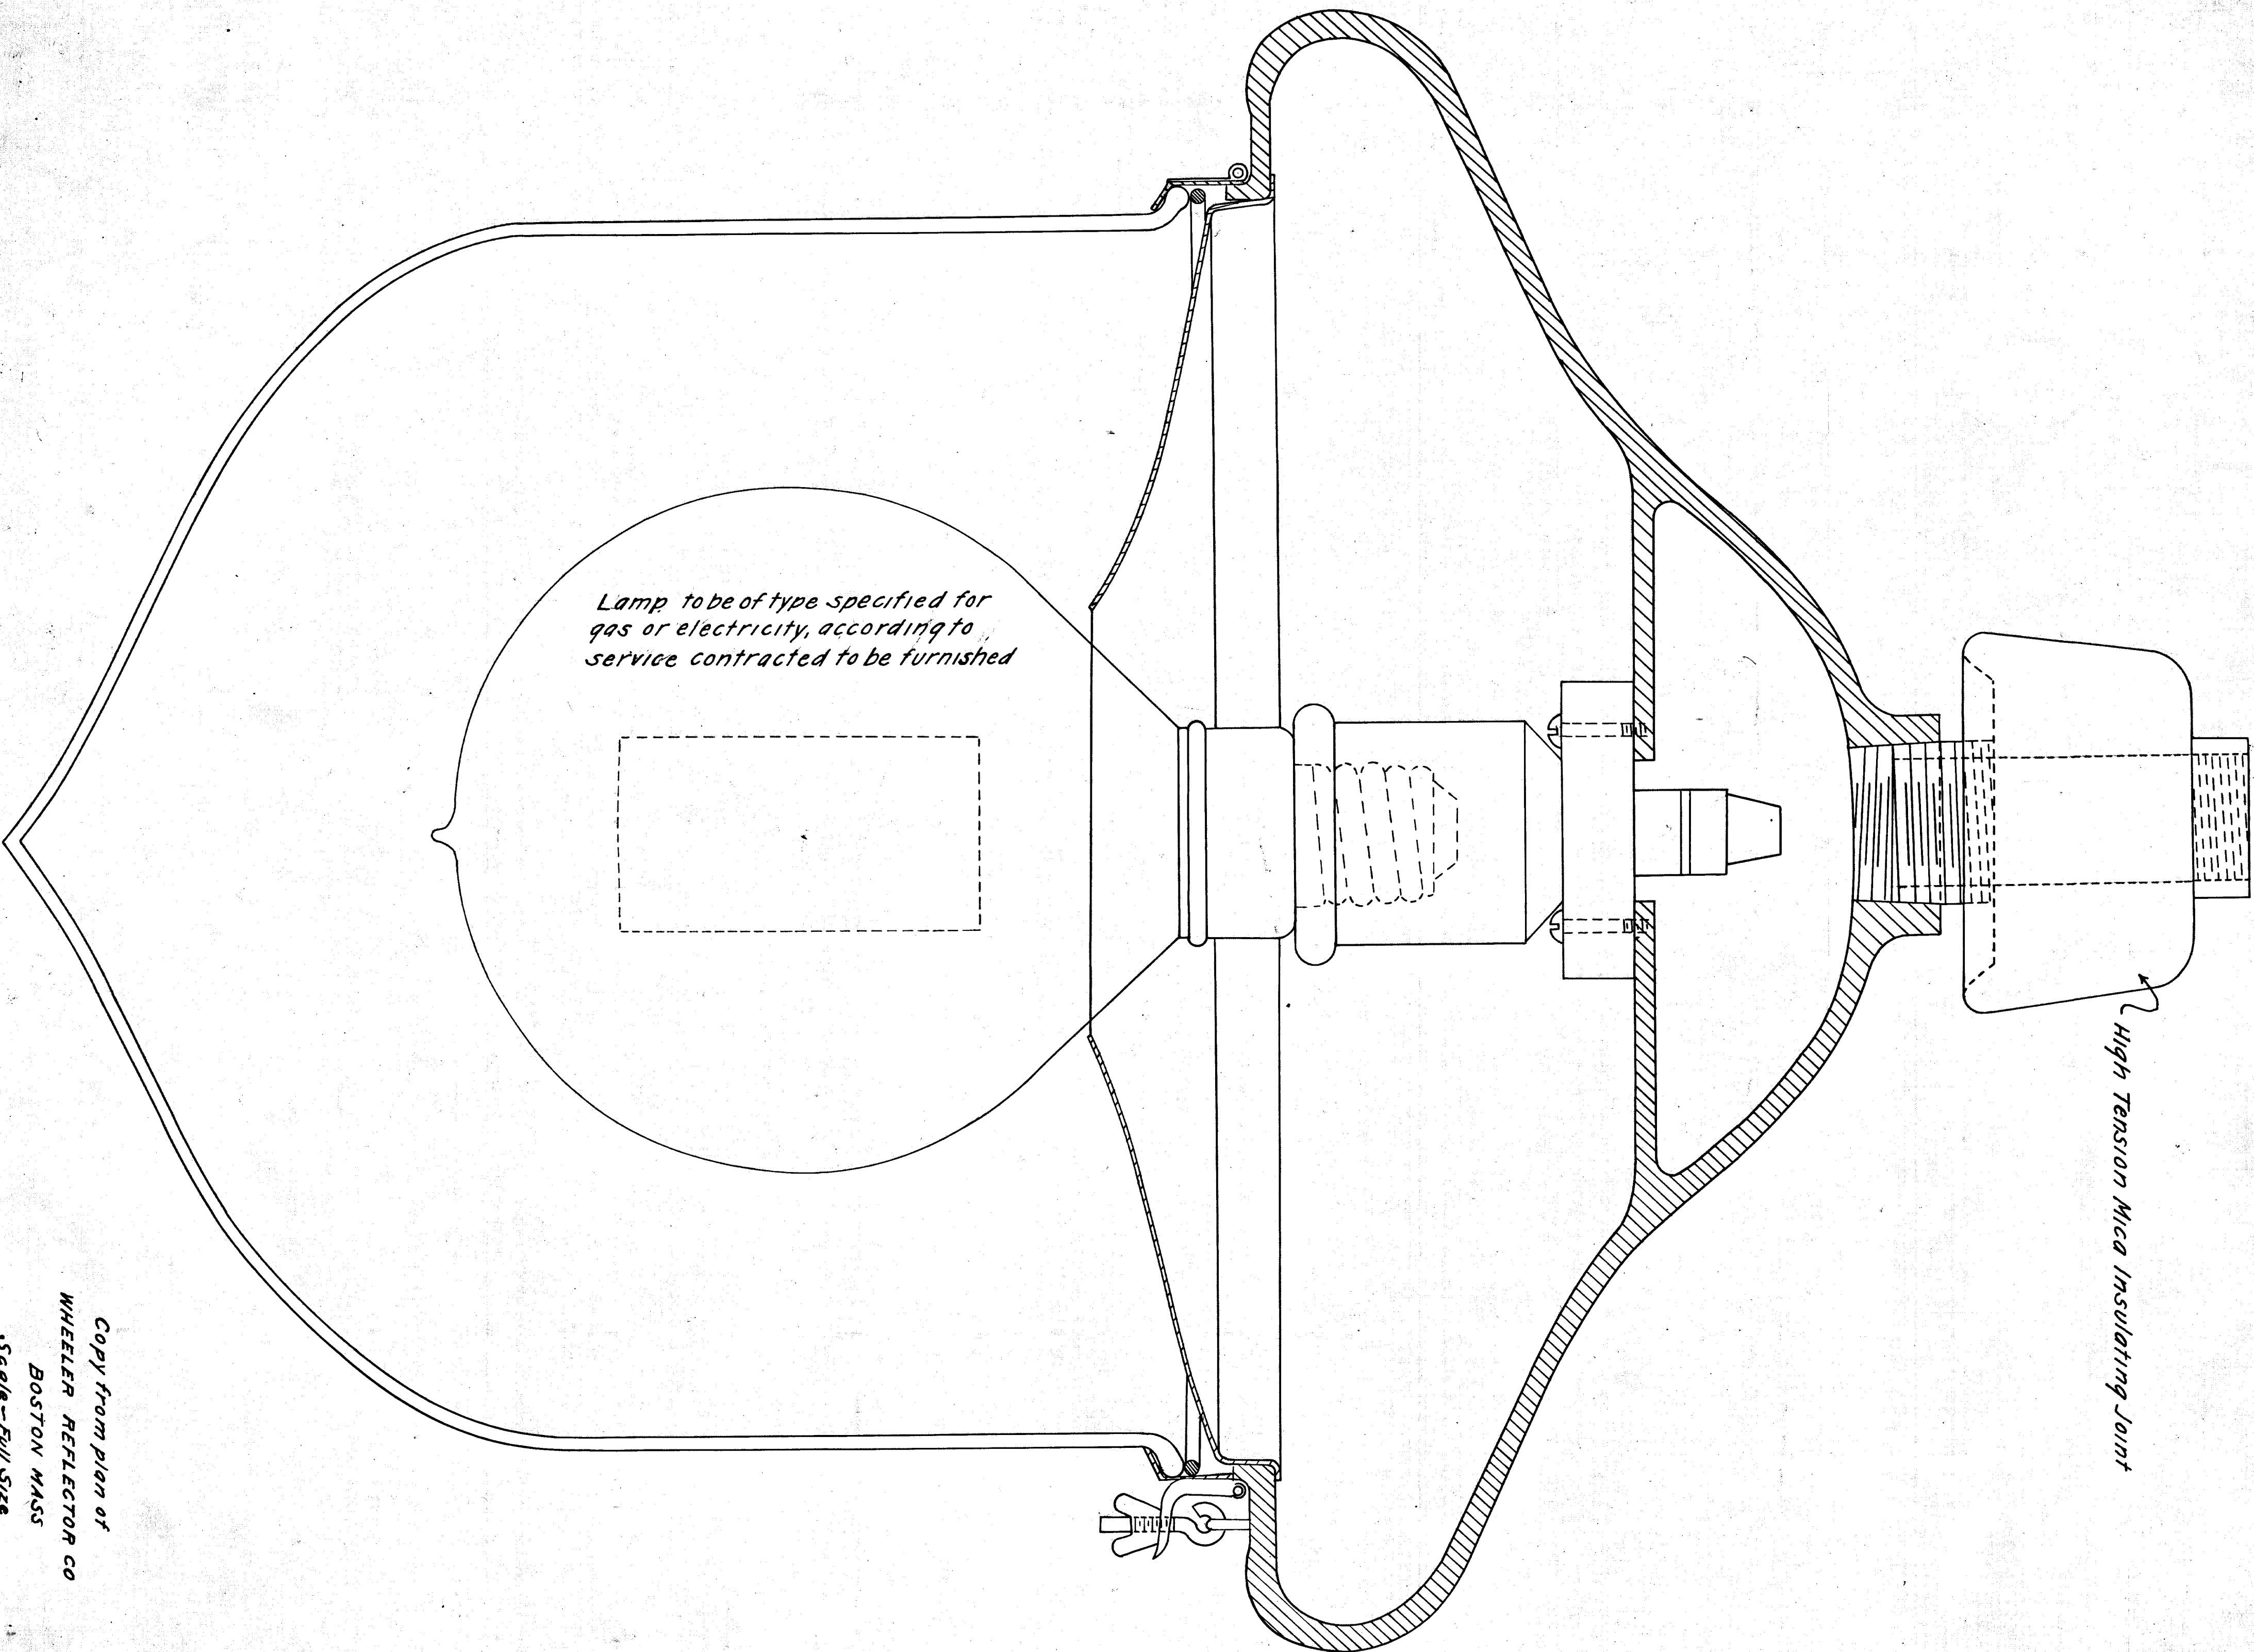

*Lamp to be of type specified for
gas or electricity, according to
service contracted to be furnished*

High Tension Mica Insulating Joint

*Copy from plan of
WHEELER REFLECTOR CO
BOSTON MASS
Scale - Full Size
Day Book No 03379. NOV 26 / 1913.*