



ELEVATION.

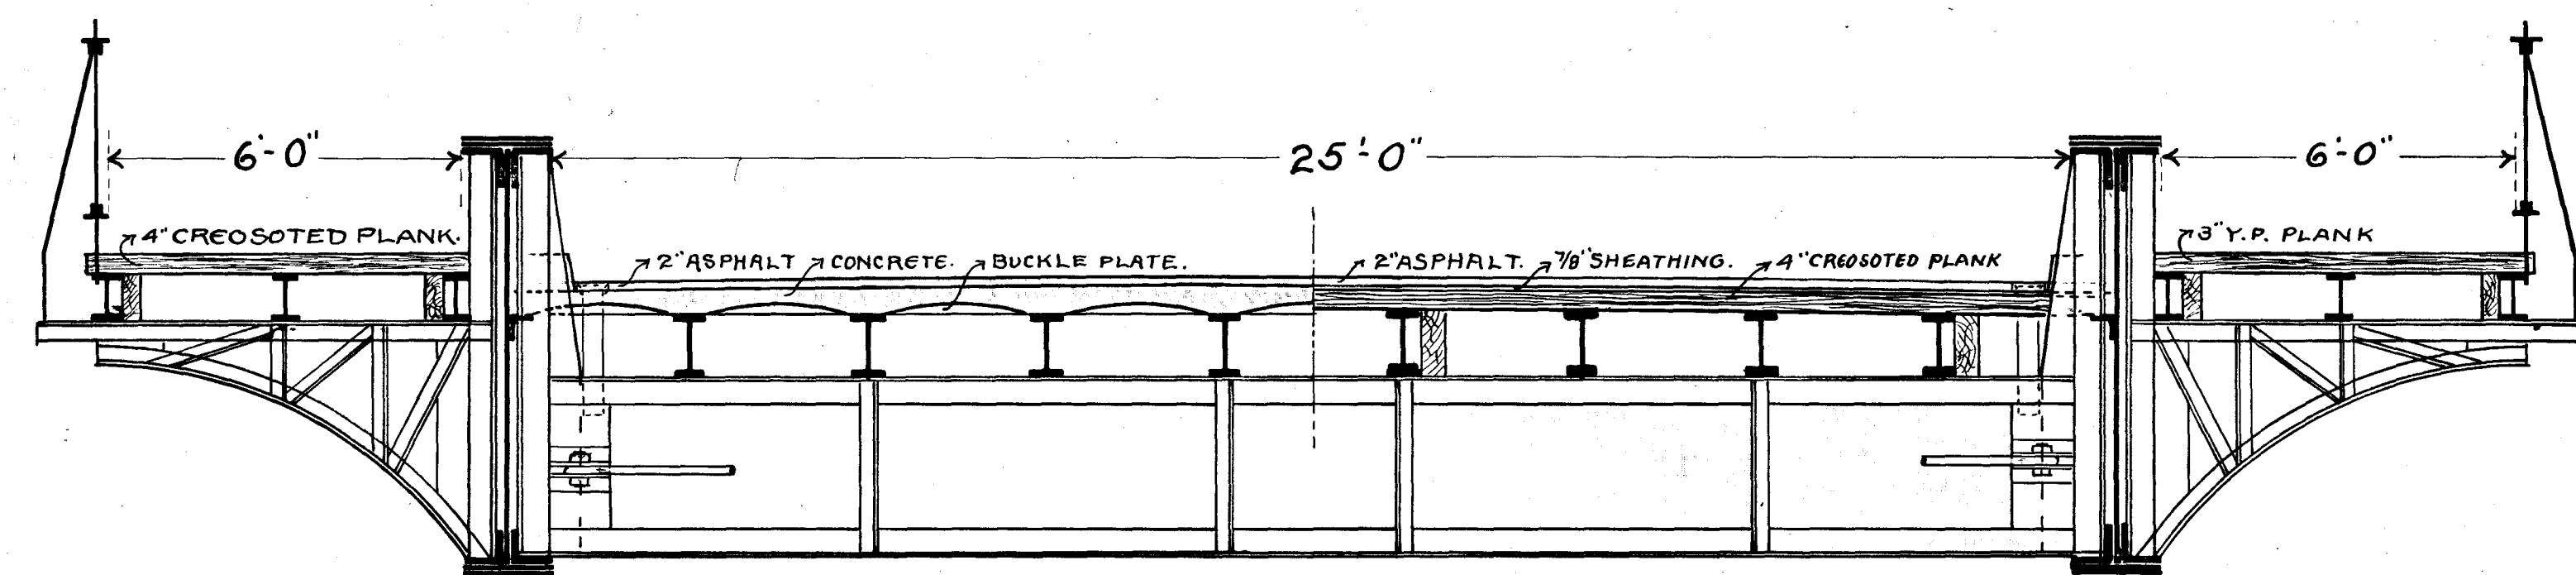

CROSS SECTION.

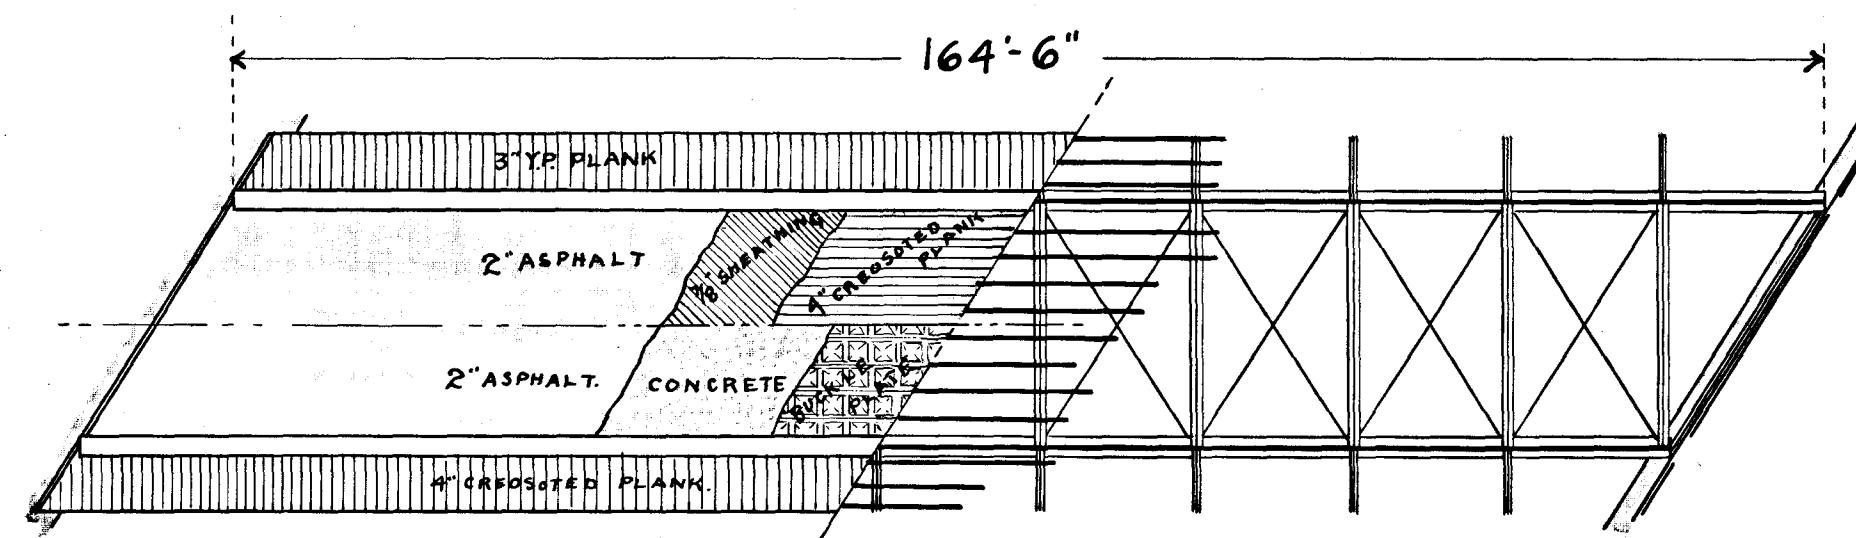

PLAN.

DESIGN OF BRIDGE
OVER
PARK RIVER
ON
CAPITOL AVE.,
HARTFORD, CONN.

THE BERLIN IRON BRIDGE CO., ENGINEERS,
EAST BERLIN, CONN.
2019. 11-19-94. E.W.B.