


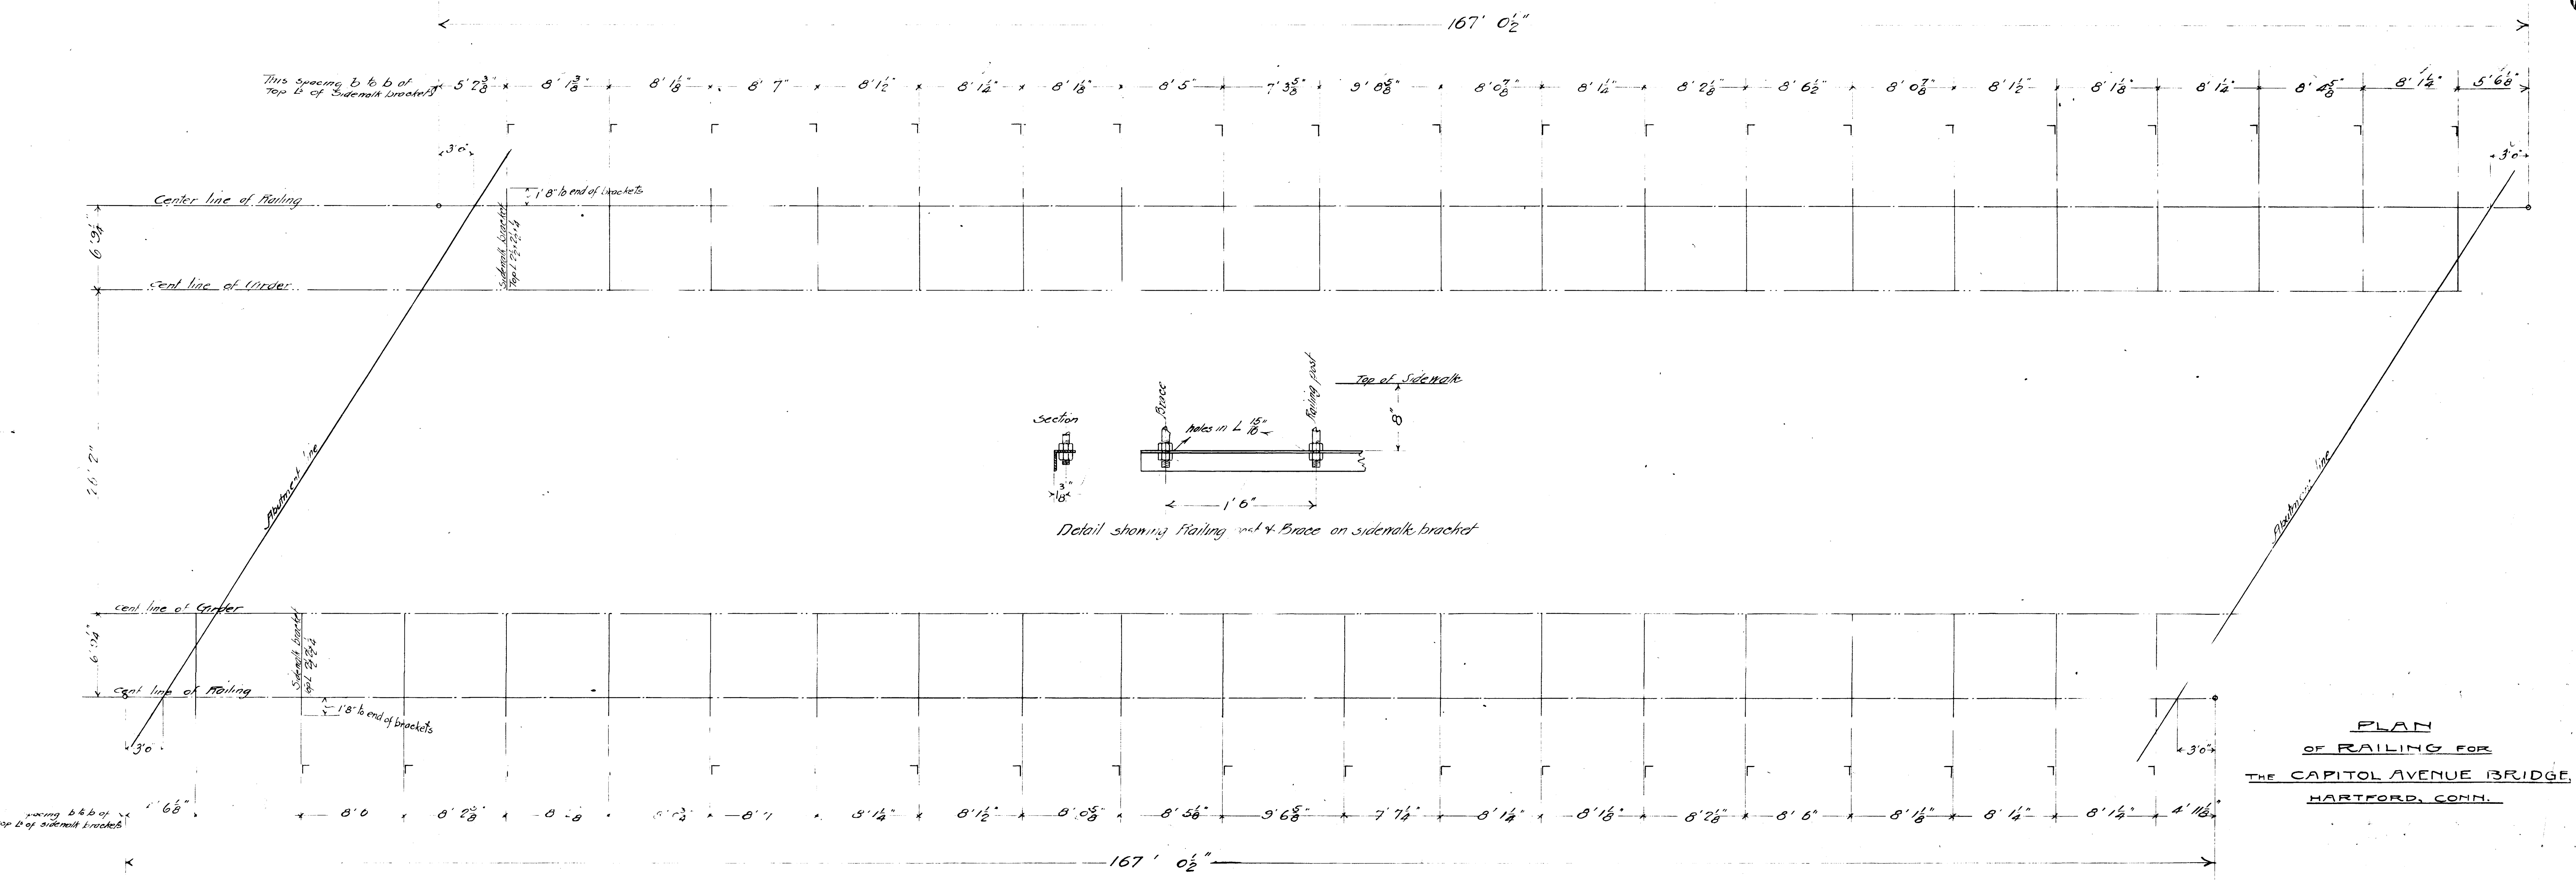

**PLAN
OF RAILING FOR
THE CAPITOL AVENUE BRIDGE
HARTFORD, CONN.**

S.M.S. Jan 4/95
 1915 Jan 22/95
 3 1/2" x 1' 0"