
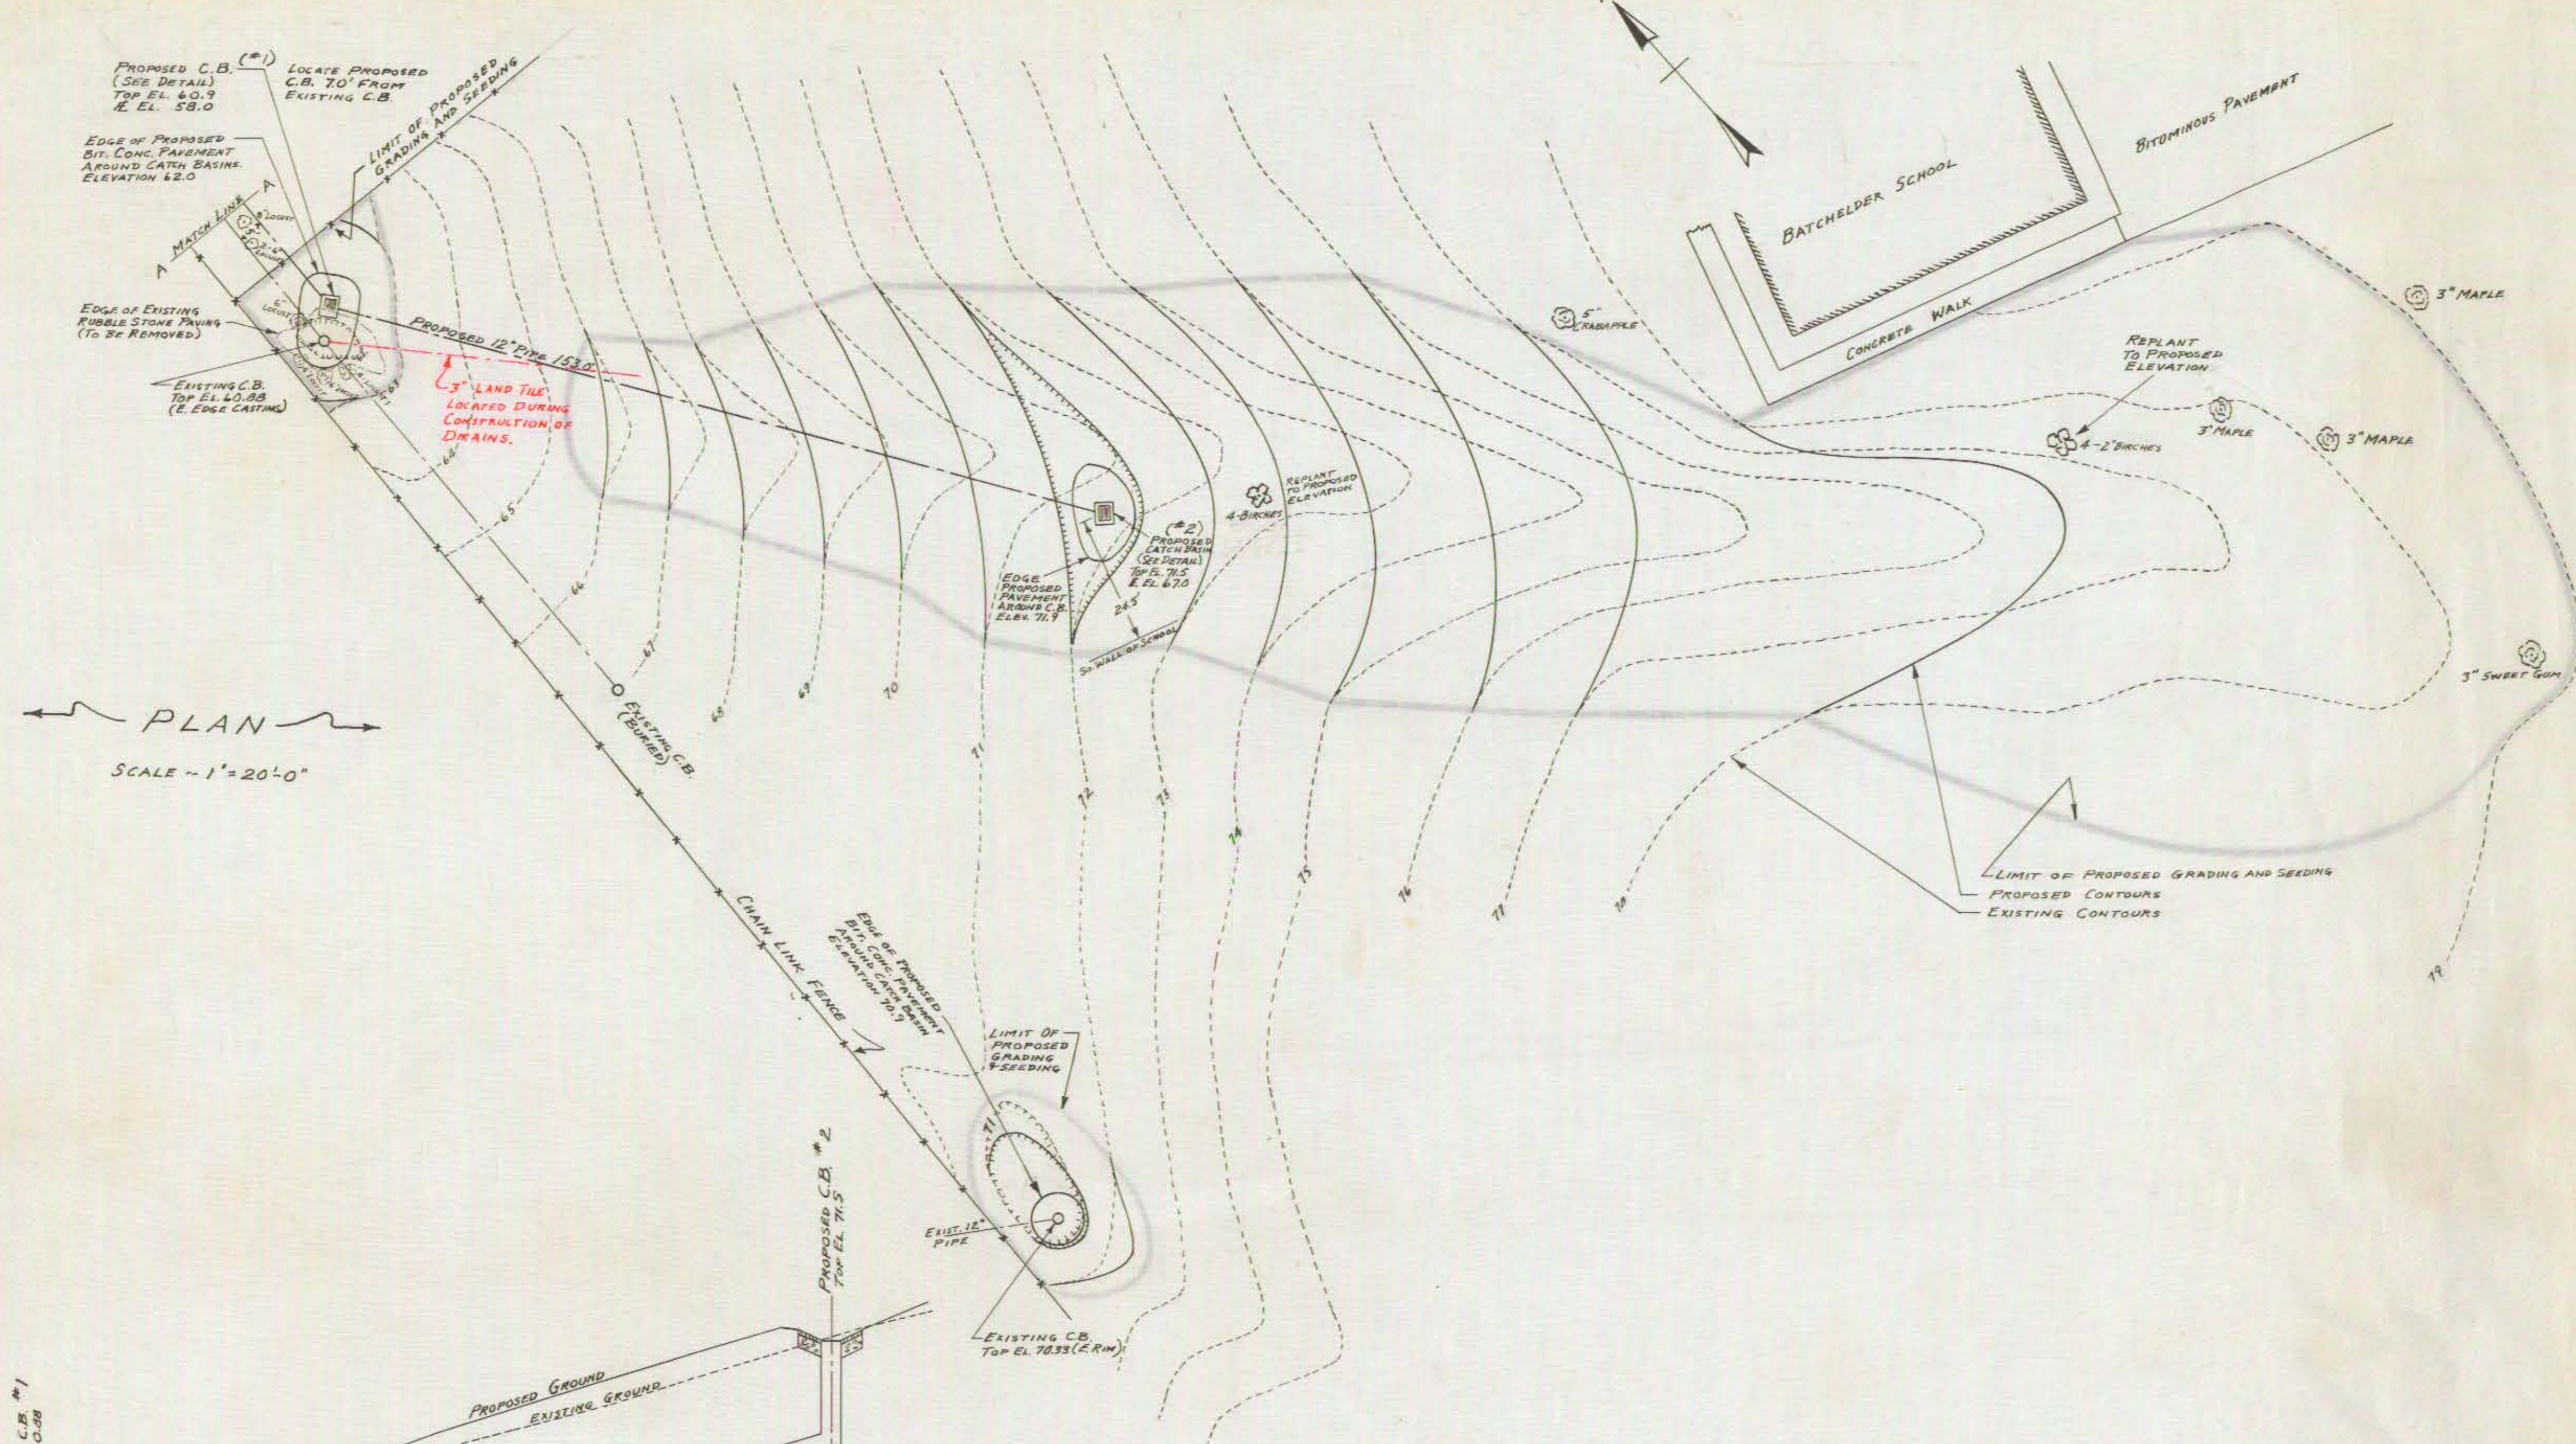
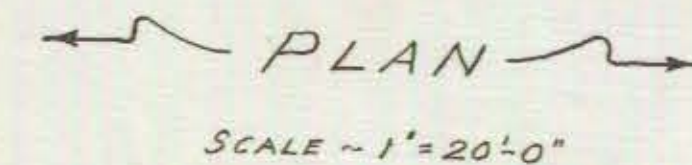
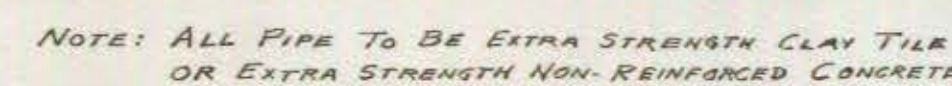
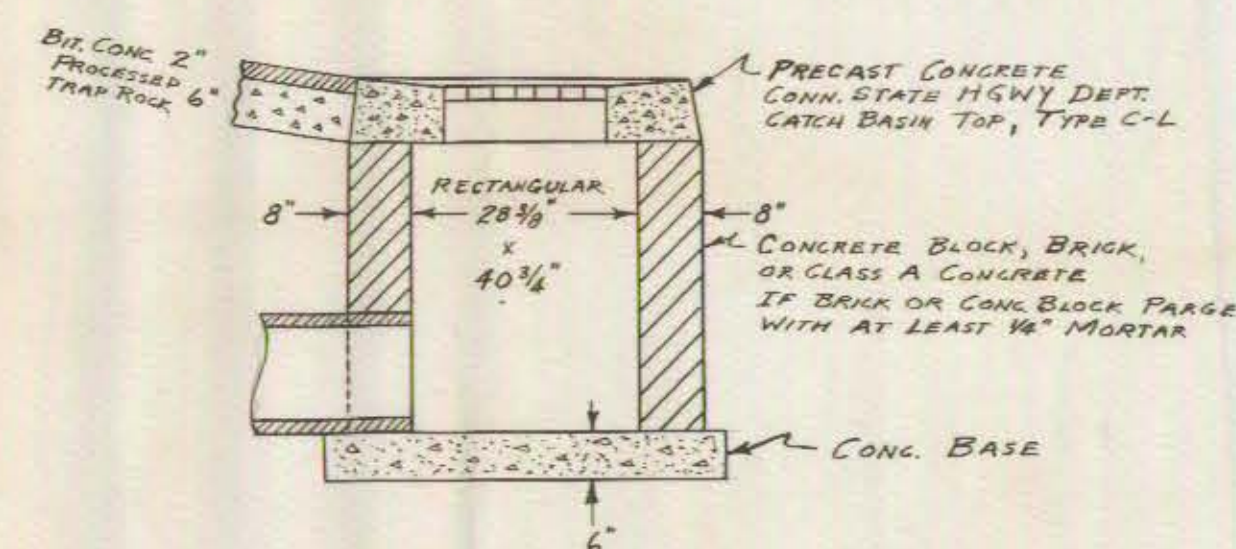


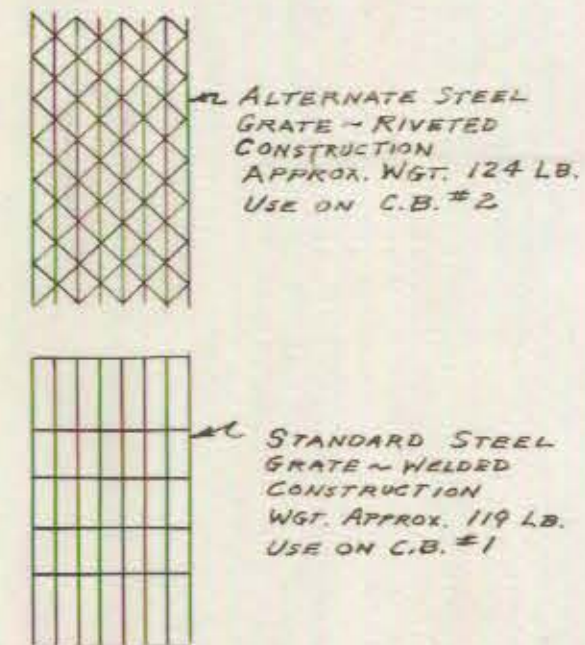

CITY OF HARTFORD, CONNECTICUT DEPARTMENT OF ENGINEERING		
BATCHELDER SCHOOL ADDITIONAL AREA DRAINS & PROPOSED GRADING		
SCALE ~ AS NOTED		
SUBMITTED <i>George E. Hoffmann</i> DIVISION ENGINEER	RECOMMENDED ASST. CITY ENG.	APPROVED <i>John P. Beckwith</i> CITY ENGINEER
DESIGN <i>EJP</i> DRAWN <i>EJP</i>	DAYBOOK NO. 09679	
TRACED <i>EJP</i> CHECKED <i>GEH</i>	DATE SEPTEMBER 1961	