


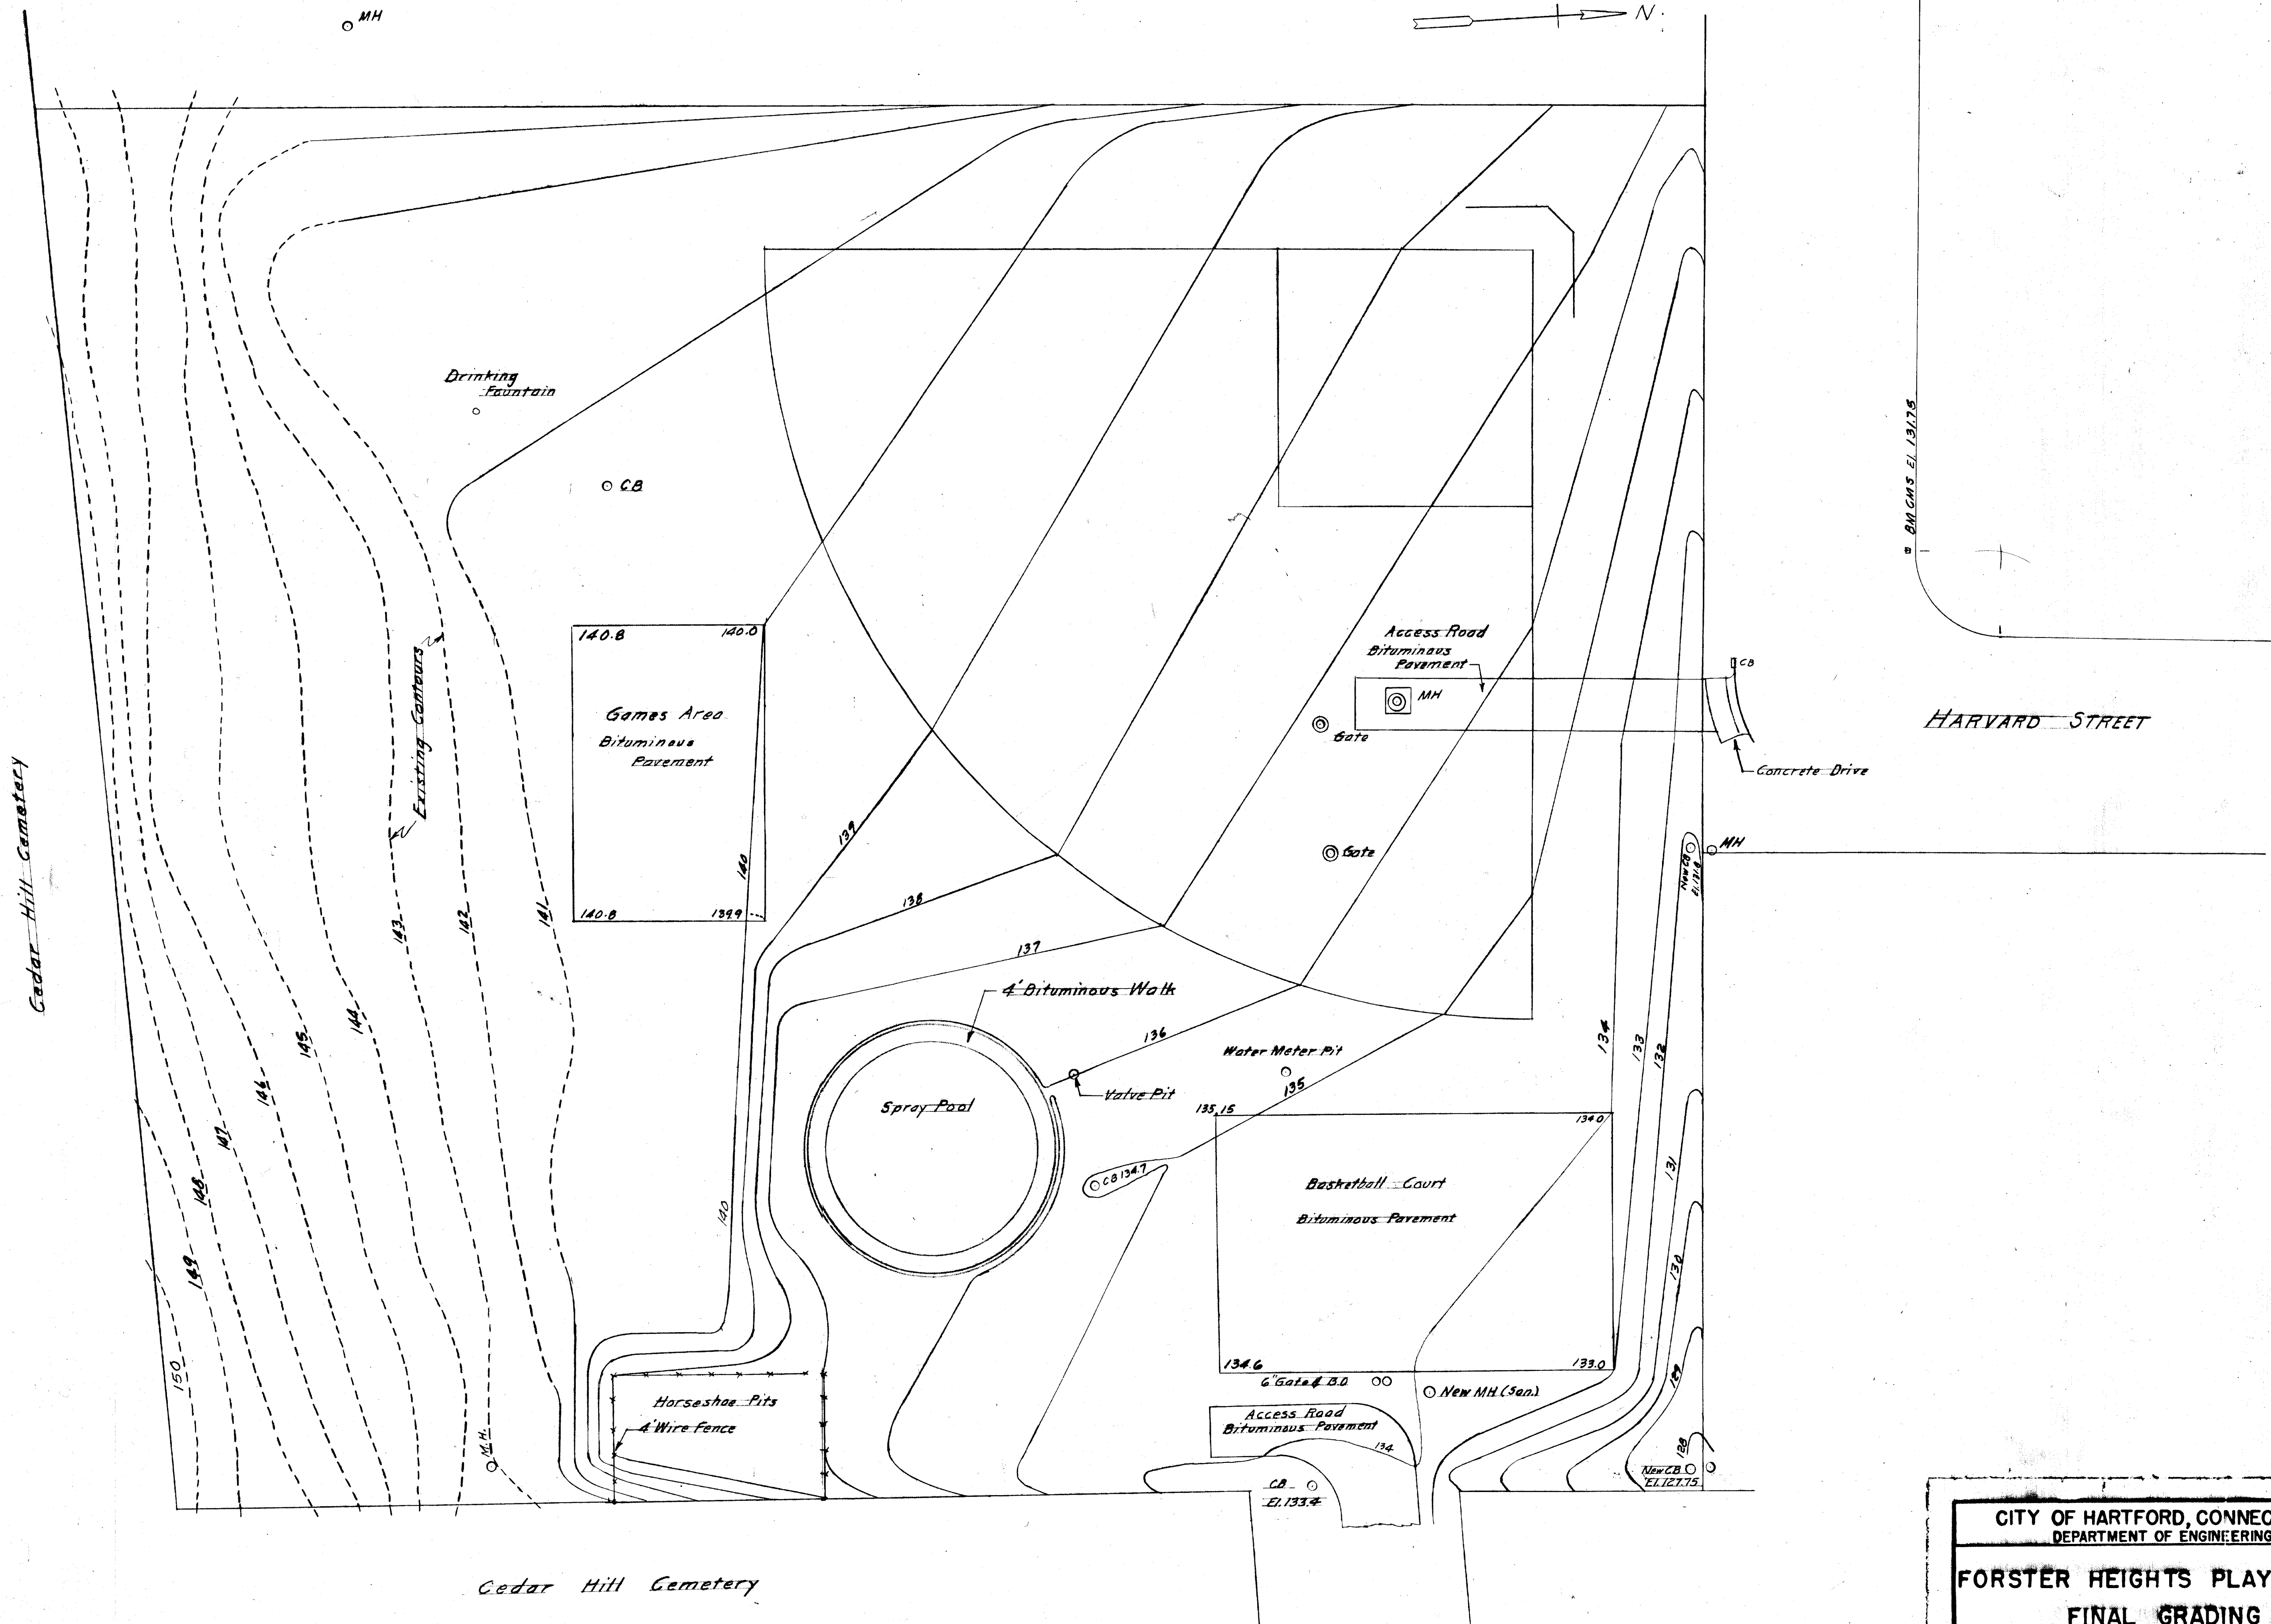

CITY OF HARTFORD, CONNECTICUT DEPARTMENT OF ENGINEERING			
FORSTER HEIGHTS PLAYGROUND FINAL GRADING			
SCALE 1"=20'			
SUBMITTED <i>John J. Quinn</i> DIVISION ENGINEER	RECOMMENDED ASST. CITY ENG.	APPROVED <i>Robert H. Quinn</i> CITY ENGINEER	
DESIGN J.L.L.	DRAWN J.L.L.	DAYBOOK NO. 09686	
TRACED	CHECK E.V.P.	DATE OCTOBER 1961	