


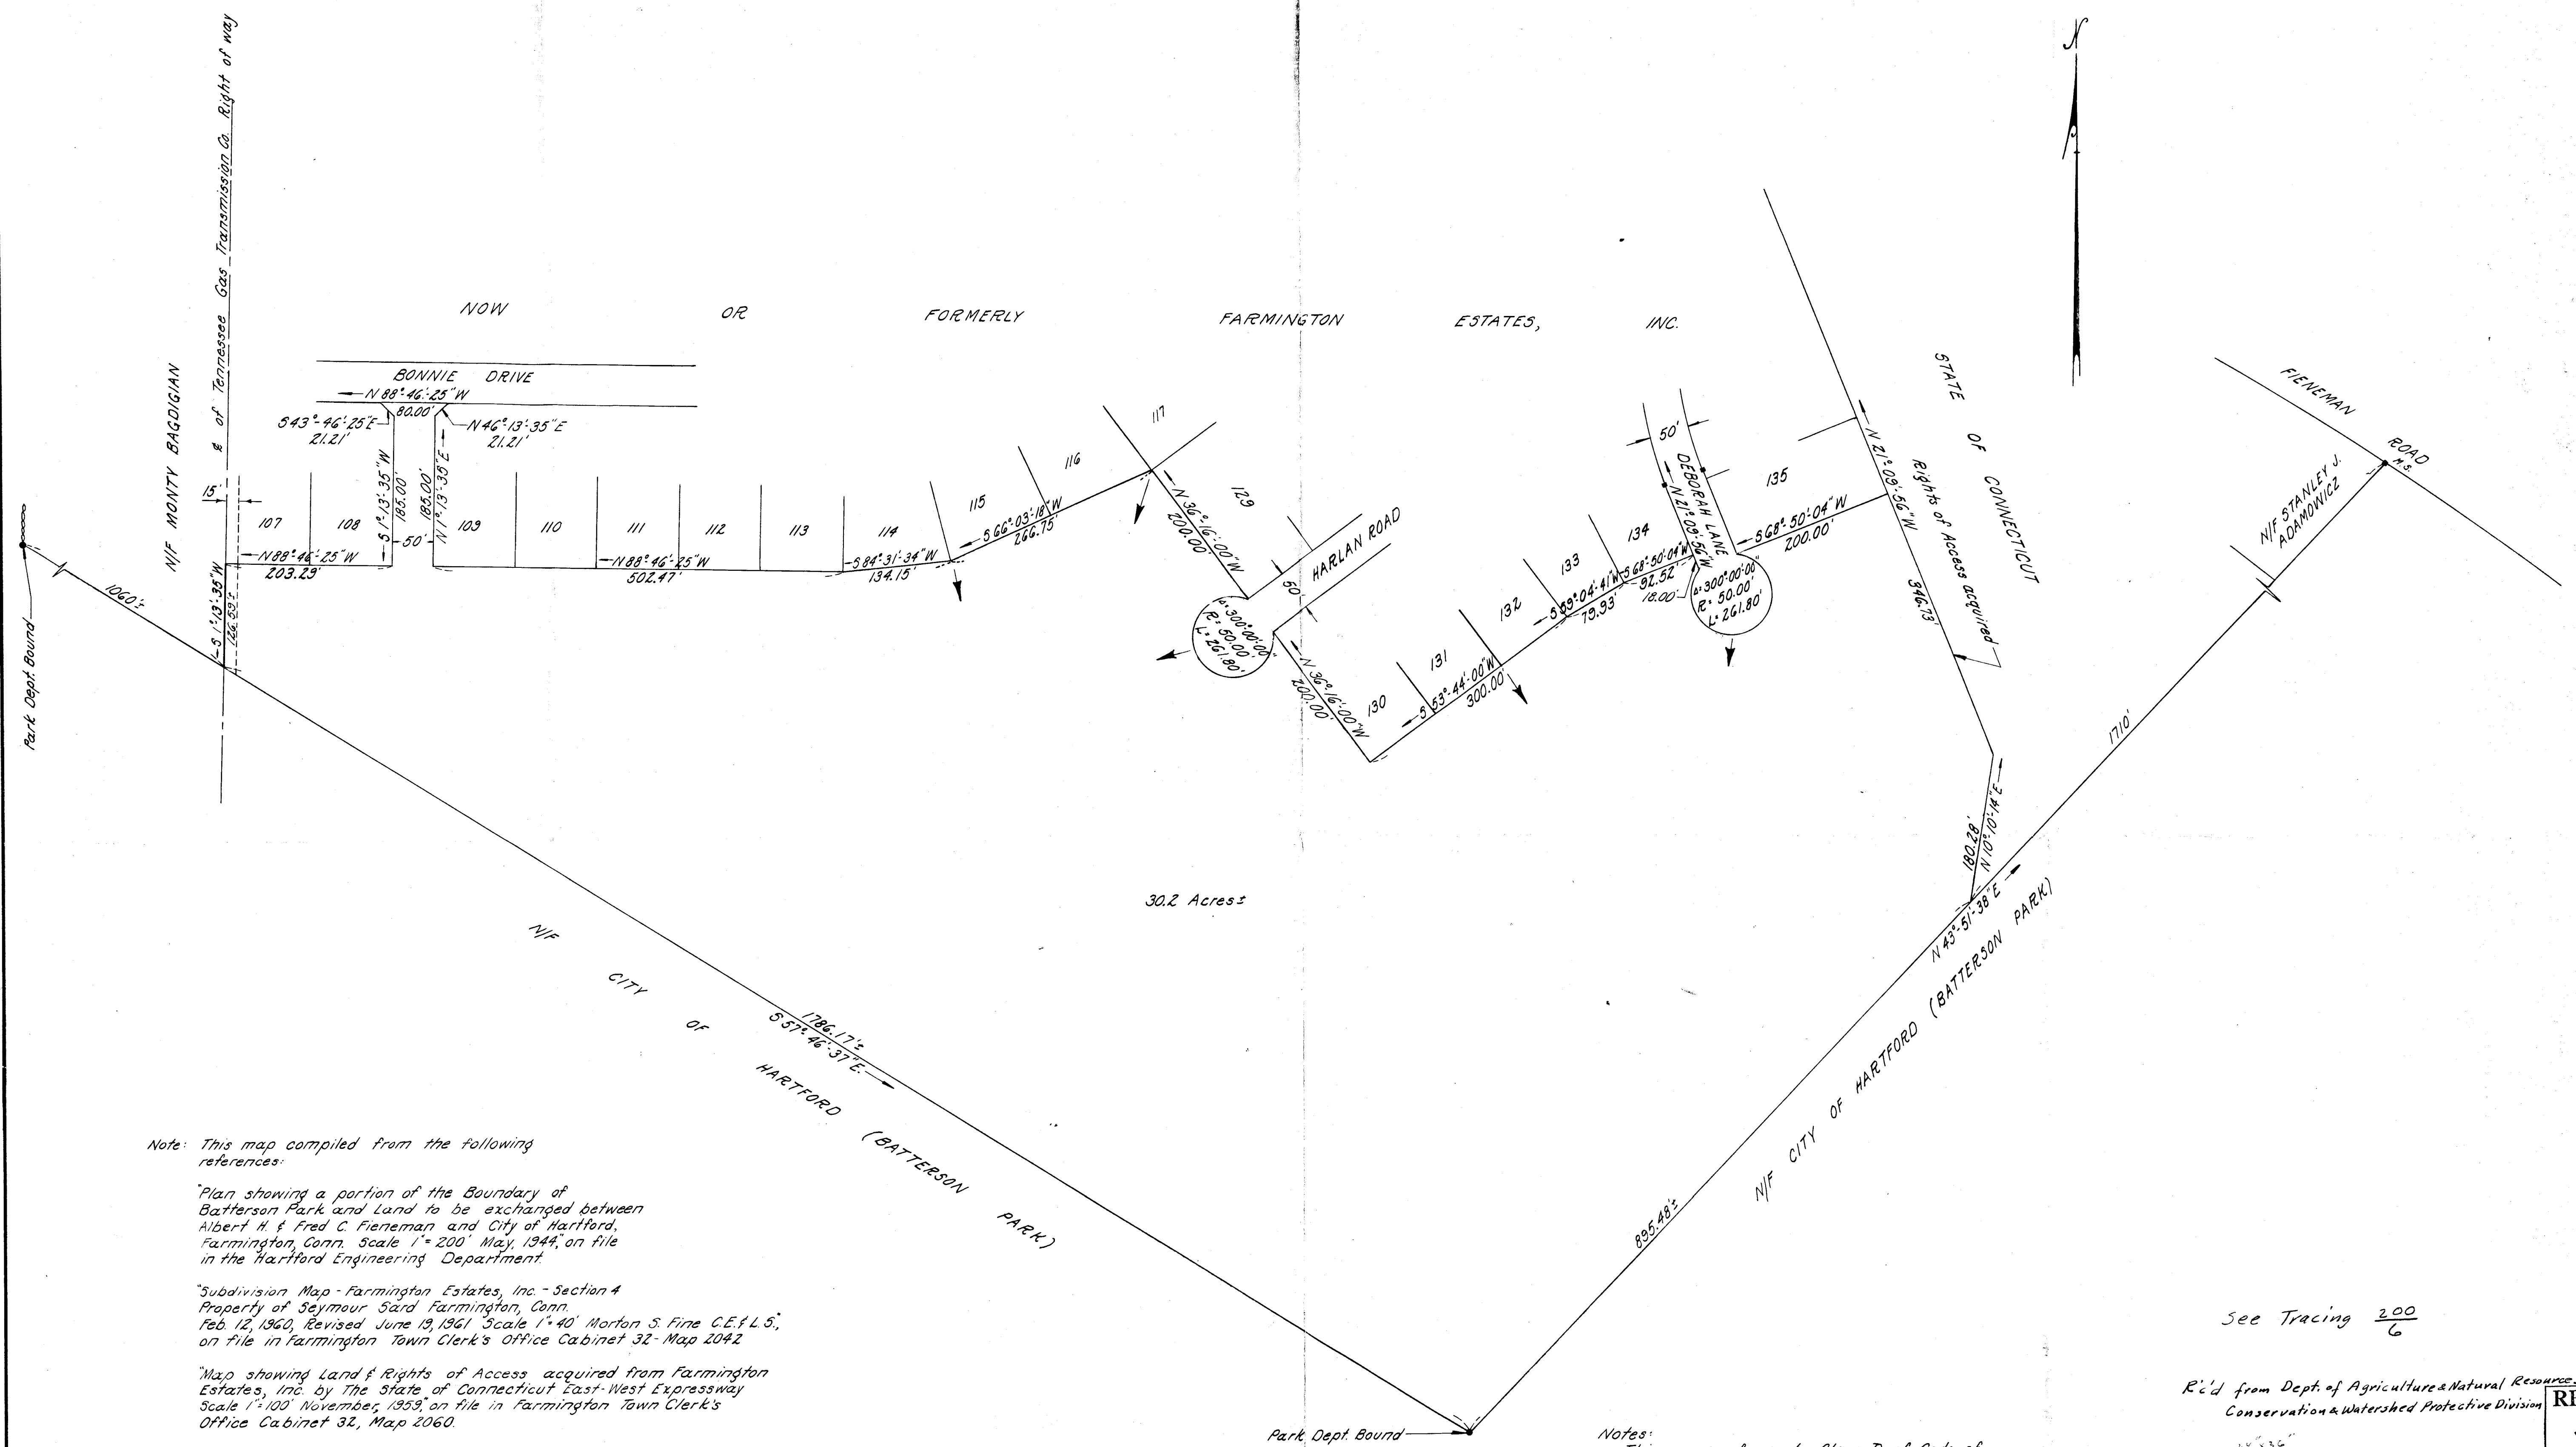

Note: This map compiled from the following references:

"Plan showing a portion of the Boundary of Batterson Park and Land to be exchanged between Albert H. & Fred C. Fieneman and City of Hartford, Farmington, Conn. Scale 1"=200' May, 1944, on file in the Hartford Engineering Department.

"Subdivision Map - Farmington Estates, Inc. - Section 4 Property of Seymour Sord Farmington, Conn. Feb. 12, 1960, Revised June 19, 1961 Scale 1"=40' Morton S. Fine C.E.F.L.S., on file in Farmington Town Clerk's Office Cabinet 32 - Map 2042

"Map showing Land & Rights of Access acquired from Farmington Estates, Inc. by The State of Connecticut East-West Expressway Scale 1"=100' November, 1953, on file in Farmington Town Clerk's Office Cabinet 32, Map 2060.

Notes:
This map conforms to Class D of Code of Conn. Technical Council, Inc.
← Denotes: "Unrestricted rights to discharge."

GOODKIND & O'DEA, CONSULTING ENGINEERS
HAMDEN, CONN.
MAP NO. 218-1

I hereby certify that this map is substantially correct.
Russell S. Andres 4/24/62
RUSSELL S. ANDRES Date

See Tracing 200/G

R'd from Dept. of Agriculture & Natural Resources
Conservation & Watershed Protective Division

20" x 36"
(File 291 rolled)

RECEIVED
JUL 23 1962
DEPARTMENT OF ENGINEERING

MAP OF LAND
TO BE ACQUIRED BY
THE STATE OF CONNECTICUT
FOR THE
DEADWOOD SWAMP DETENTION RESERVOIR
SOUTH BRANCH PARK RIVER WATERSHED
FARMINGTON, CONN.

SCALE: 1"=100'

APRIL, 1962.